



Northern Elevation - sc. 1:100




Main Entrance to Apartments
Northern Elevation - sc. 1:50

Proposed Raised
Planter with
Pollinator friendly
planting

Proposed Tree
Planting

Landscape Plan - sc. NTS

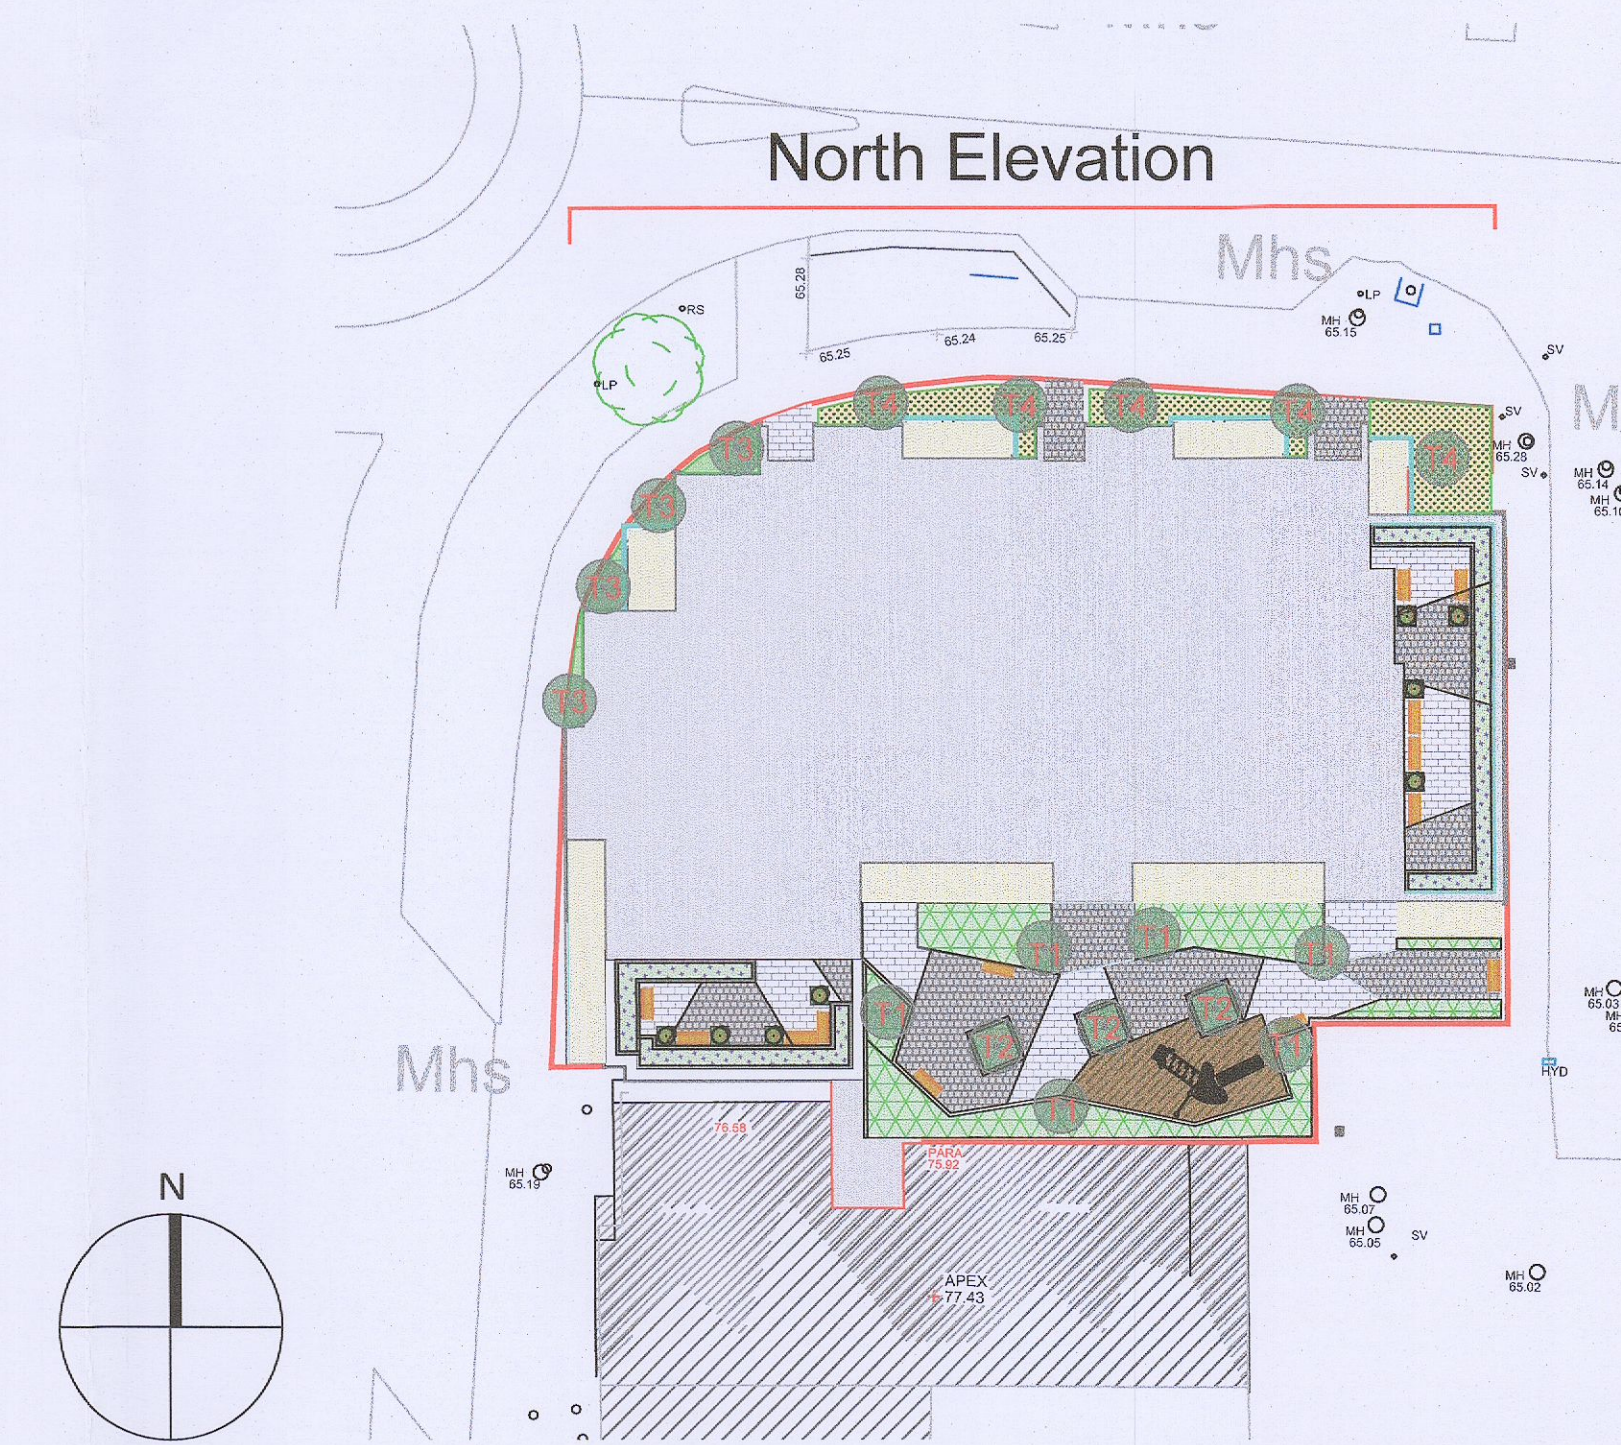

Project Title: Proposed Mix Development at The Finches Development Co. Dublin.					Client: Old Nangor Road Ltd.		Dwg No DWG.3	
Drawing Title: North Elevation Landscape Treatment					Scale: 1:250			
Job No. 1680					Date: 12/01/2023			
					 RMDA LANDSCAPE ARCHITECTS + CONSULTANTS 5 Tootenhill, Rathcoole, Co. Dublin tel: +353 1 412 4476 mob: 086 26 25 438 fax: +353 1 401 3748 e-mail: ronan@rmda.ie			
D	12/01/2023	PL	RMD	RFI				
C	24/08/2022	JC	RMD	Revised layout for submission				
REV	DATE	BY	CHECKED	DESCRIPTION				
This Drawing is Copyright ©								