




Western Elevation - sc. 1:100

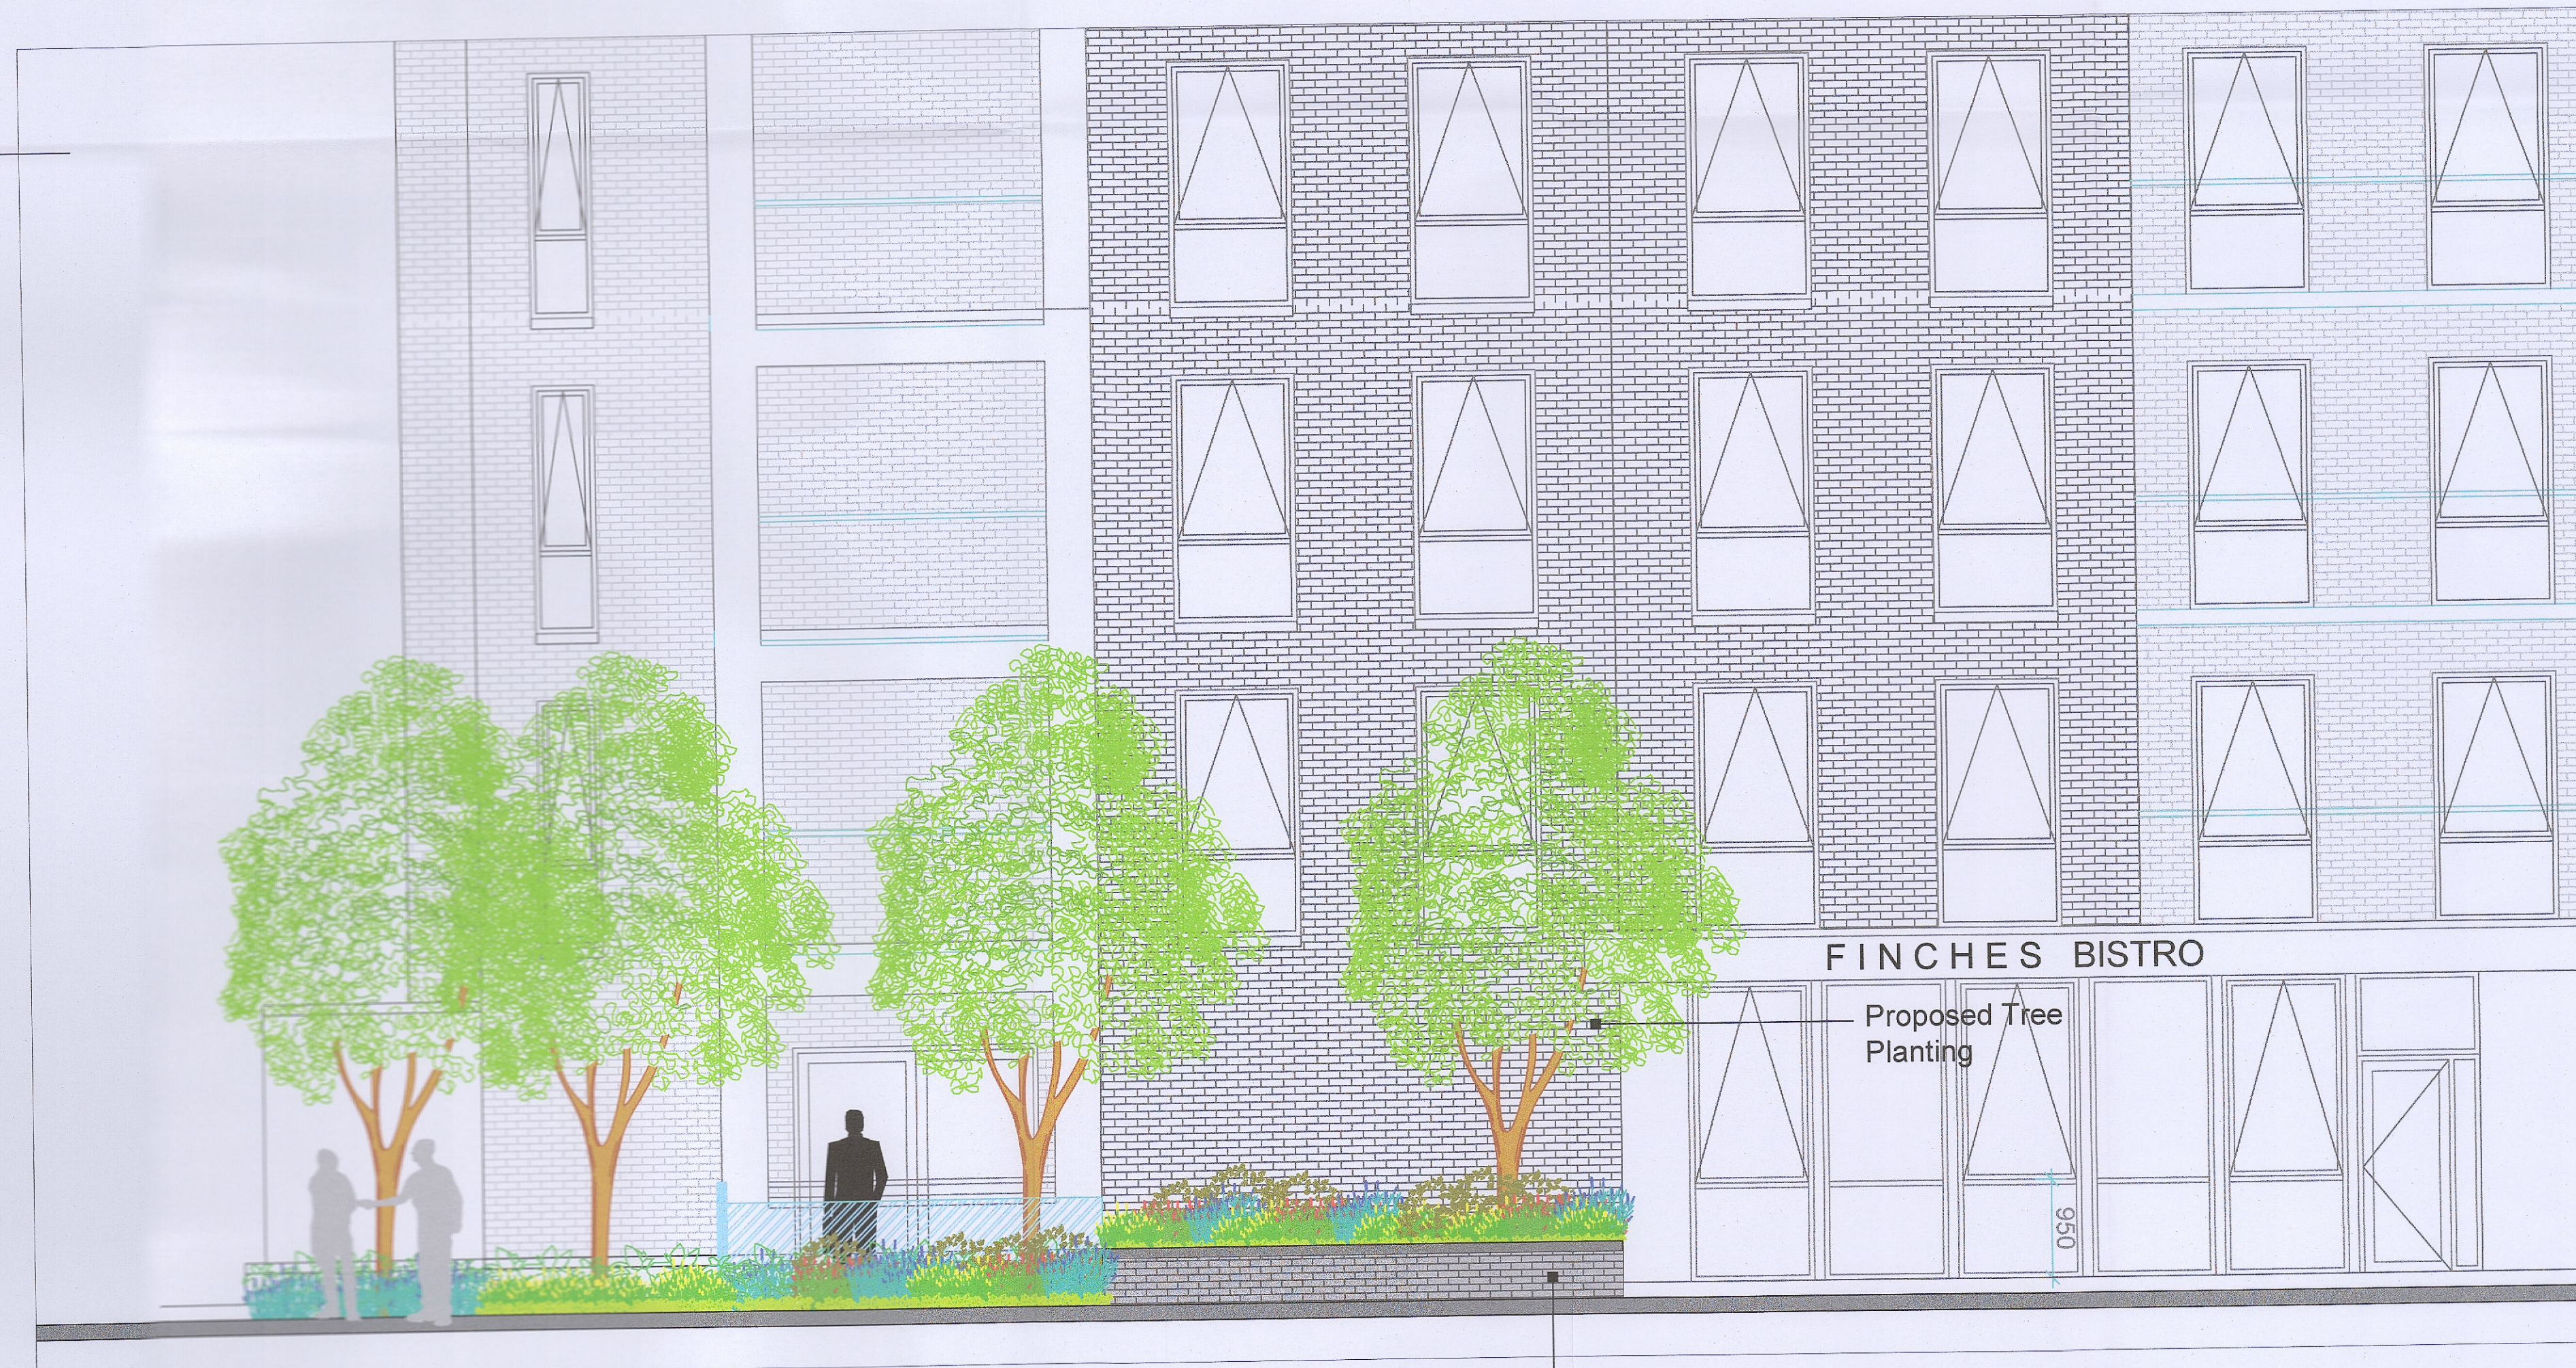

Main Entrance to Apartments  
Western Elevation - sc. 1:50

Proposed Planting

Landscape Plan - sc. NTS

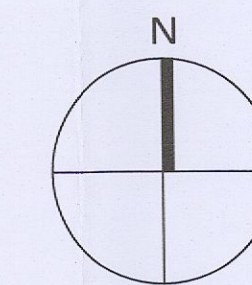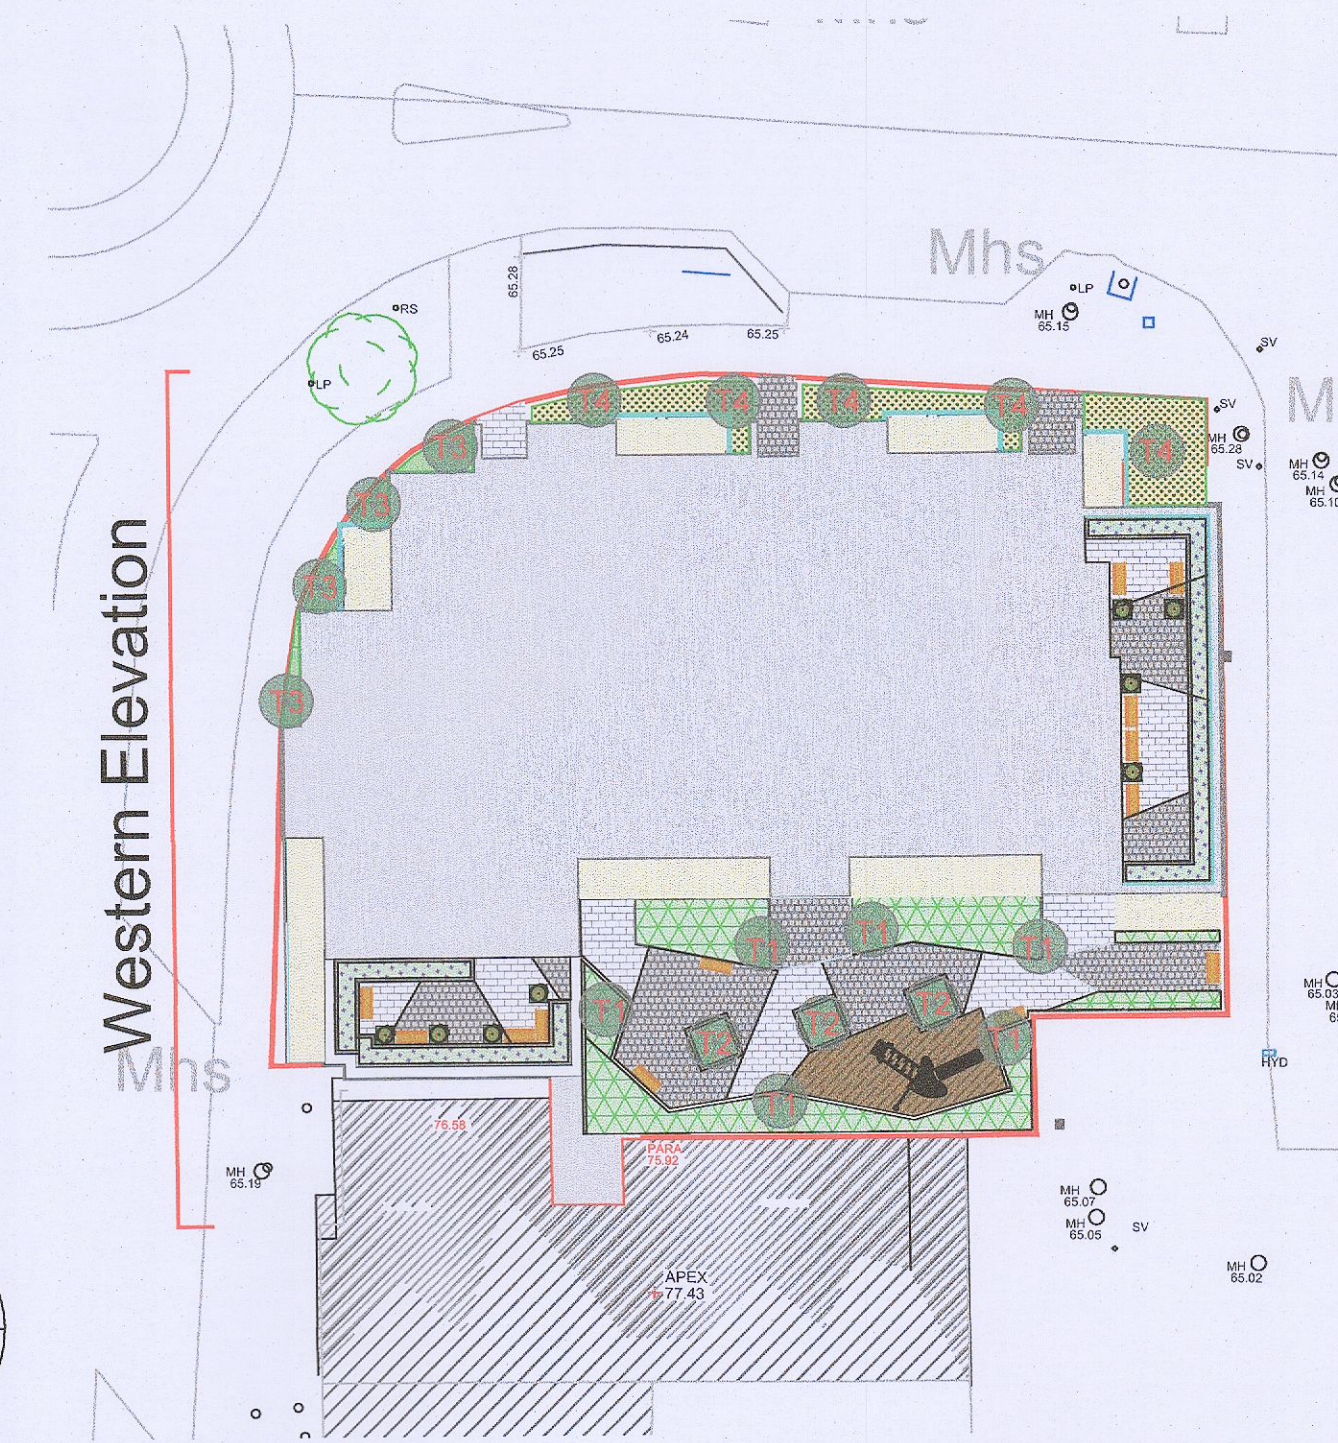

Project Title: <b>Proposed Mix Development at The Finches Development Co. Dublin.</b>					Client: <b>Old Nangor Road Ltd.</b>	Dwg No. DWG.4
Drawing Title: West Elevation Landscape Treatment					Scale: 1:250	
Job No. 1660					Date: 12/01/2023	
 <b>RMDA</b> LANDSCAPE ARCHITECTS + CONSULTANTS						
Ronan MacDiarmada + Associates Ltd. Landscape Architects and Consultants.					5 Tootenhill, Rathcoole, Co. Dublin tel: +353 1 412 4476 mob: 086 26 25 438 fax: +353 1 401 3748 e-mail: ronan@mda.ie	
D	12/01/2023	PL	RMD	RFI		
C	24/08/2022	JC	RMD	Revised layout for submission		
REV	DATE	BY	CHECKED	DESCRIPTION		