




Ground Floor Plan

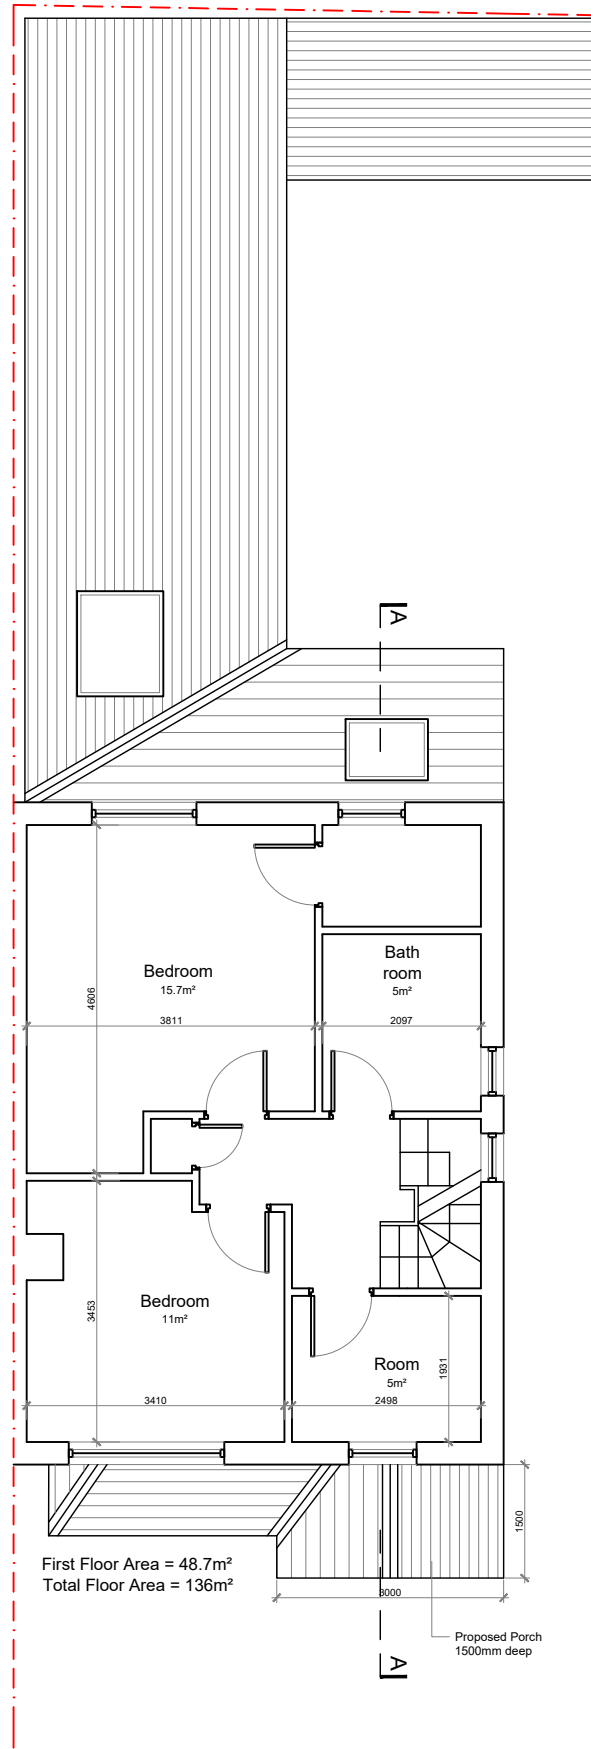

First Floor Plan

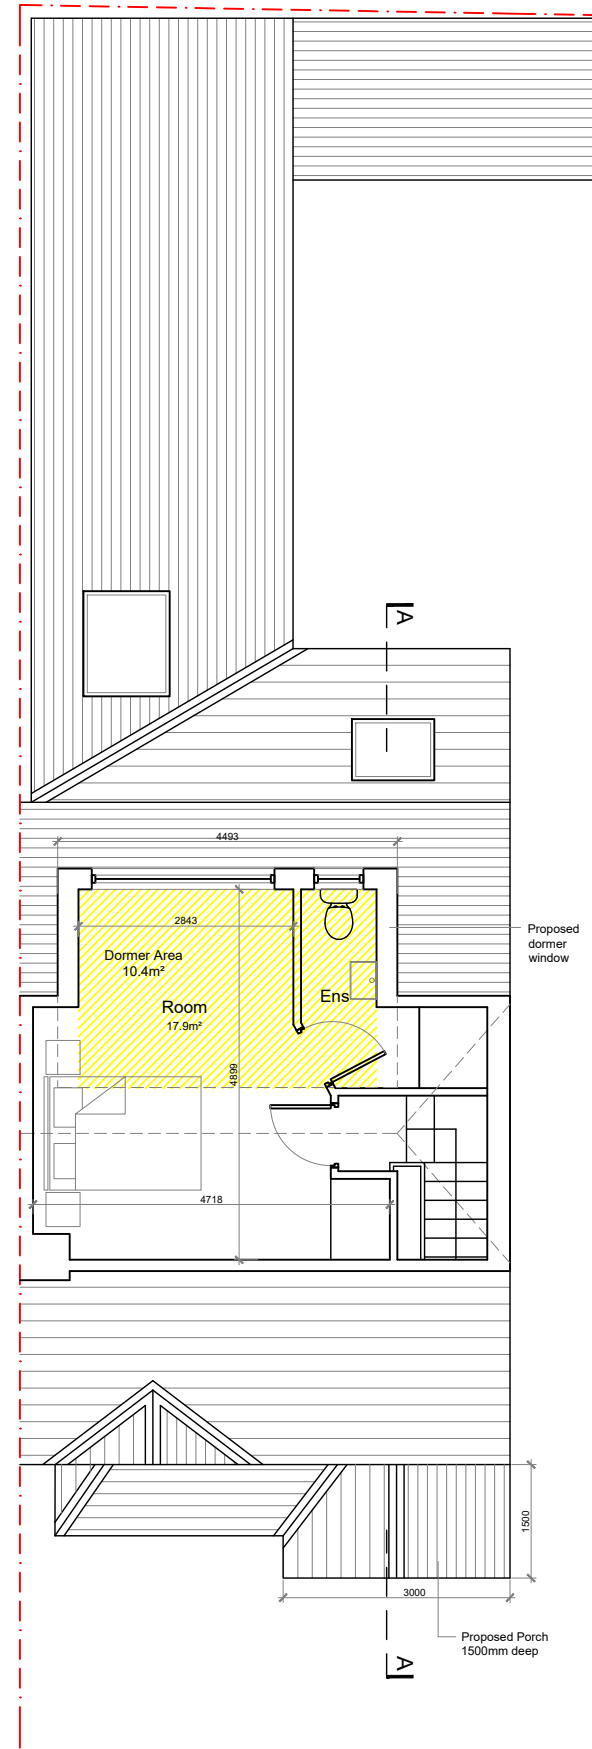

Attic Plan

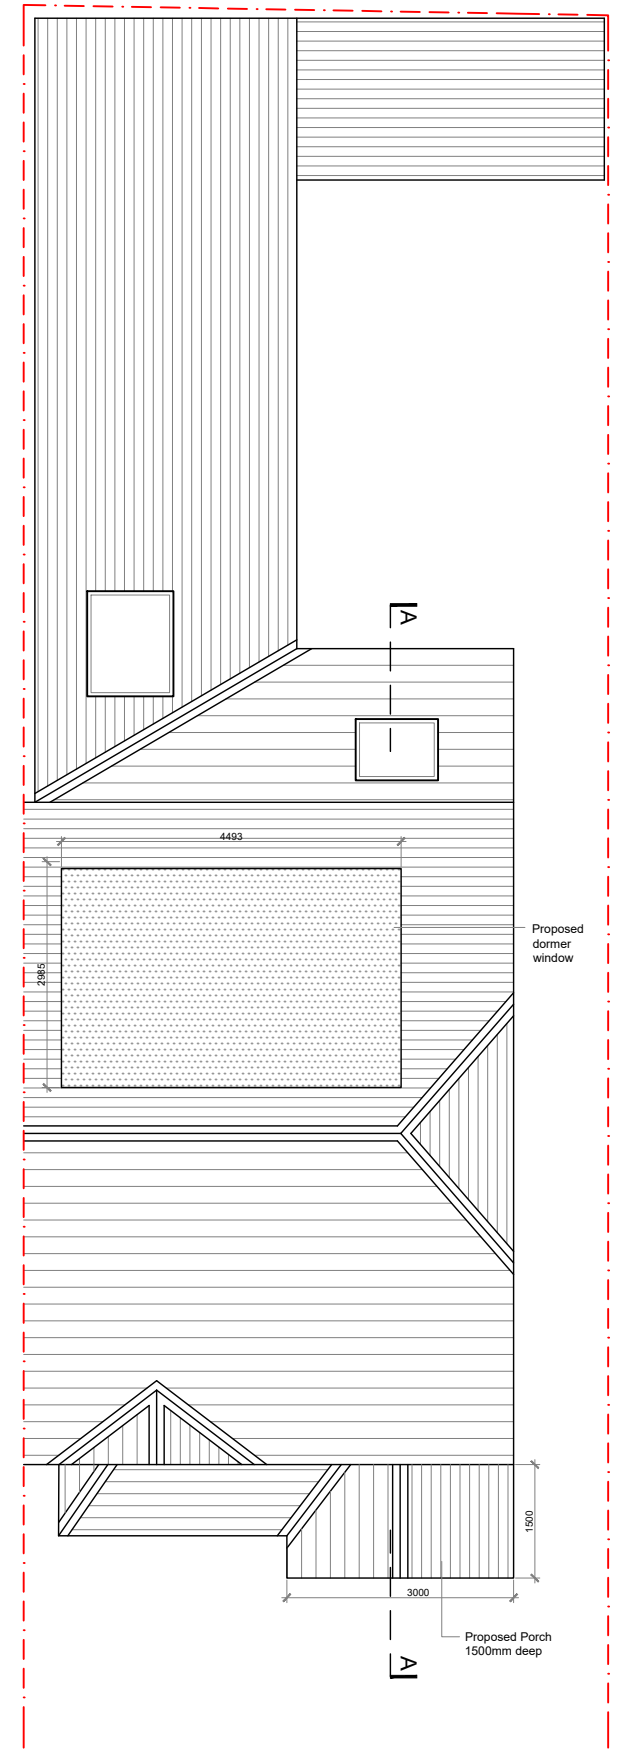

Roof Plan

COMPLIANCE

Proposed Plans

Site Boundary: - - - - -

Development subject to retention application:

<p>NOTE: Do not scale from this drawing, written dimensions only to be used. Check all dimensions on site before work commences. Levels shown are for information purposes only and do not relate to O.S. Datum. For actual O.S. Datum Floor Levels refer to Site Plan.</p>			<p>THIS DRAWING IS COPYRIGHT © FIGURES DIMENSIONS ONLY TO BE USED</p>	<p>STATUS: PLANNING</p>	<p>CLIENT: MUHAMMAD SIDDIQUE</p>	<p>PROJECT TITLE: DORMER WINDOW & PORCH 17 ROSSBERRY LANE, LUCAN, DUBLIN</p>	<p>CID:</p>
<p>DRAWING TITLE: PROPOSED PLANS GROUND, FIRST, ATTIC & ROOF</p>			<p>DRAWING NUMBER: 22033-PLCOMPLY-2.02</p>		<p>REV:</p>		
<p>DRAWN: MF</p>	<p>CID:</p>	<p>DATE: JAN 2023</p>	<p>SCALE: 1:100</p>				