




Front (North) Elevation / Context Elevation

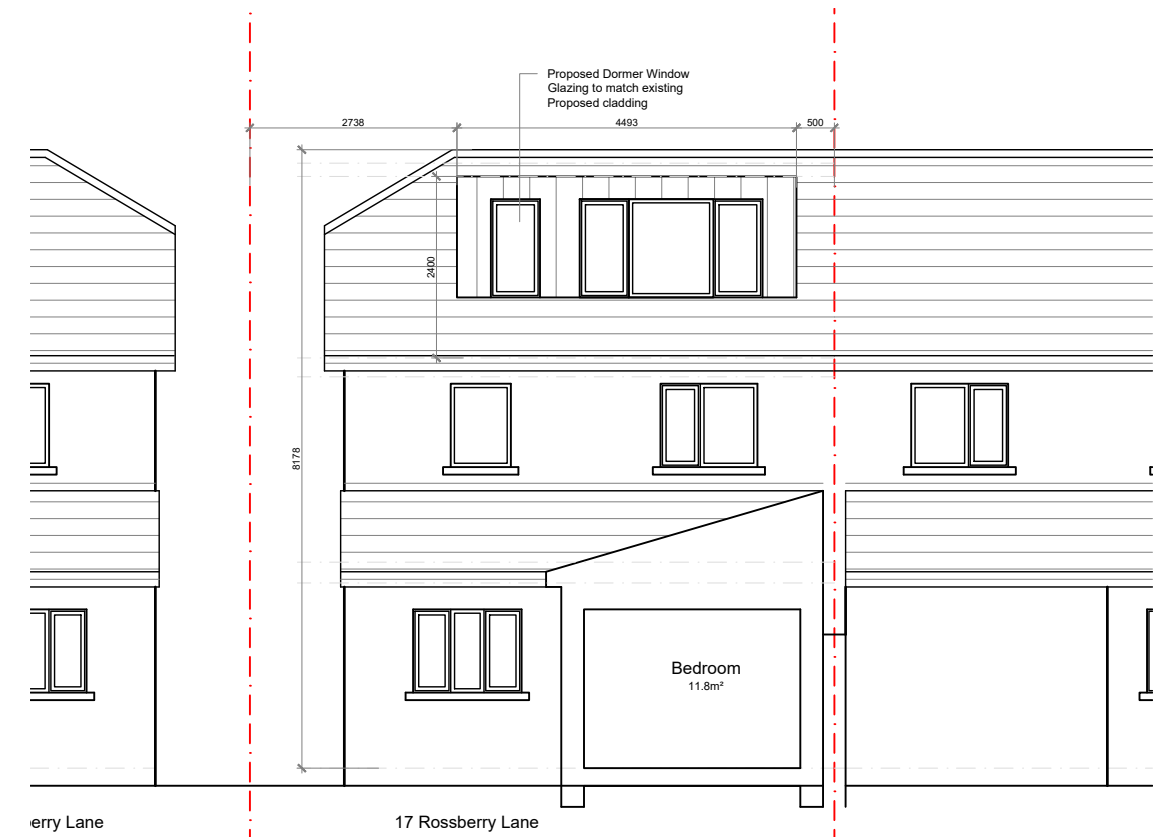

Rear (South) Elevation / Context Elevation

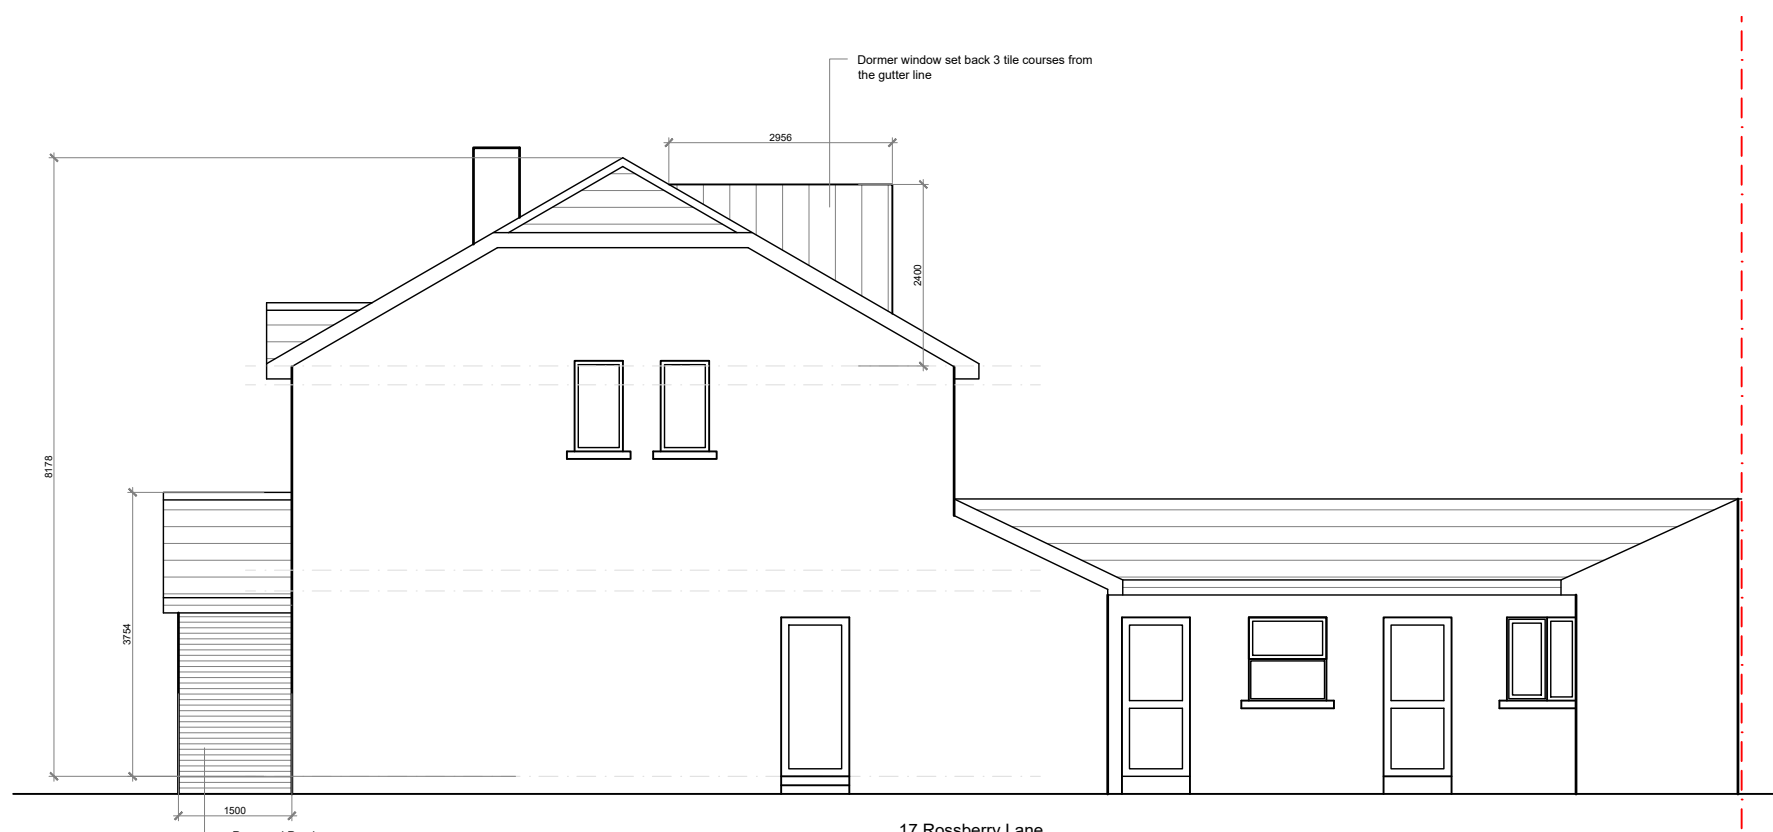

Side (West) Elevation

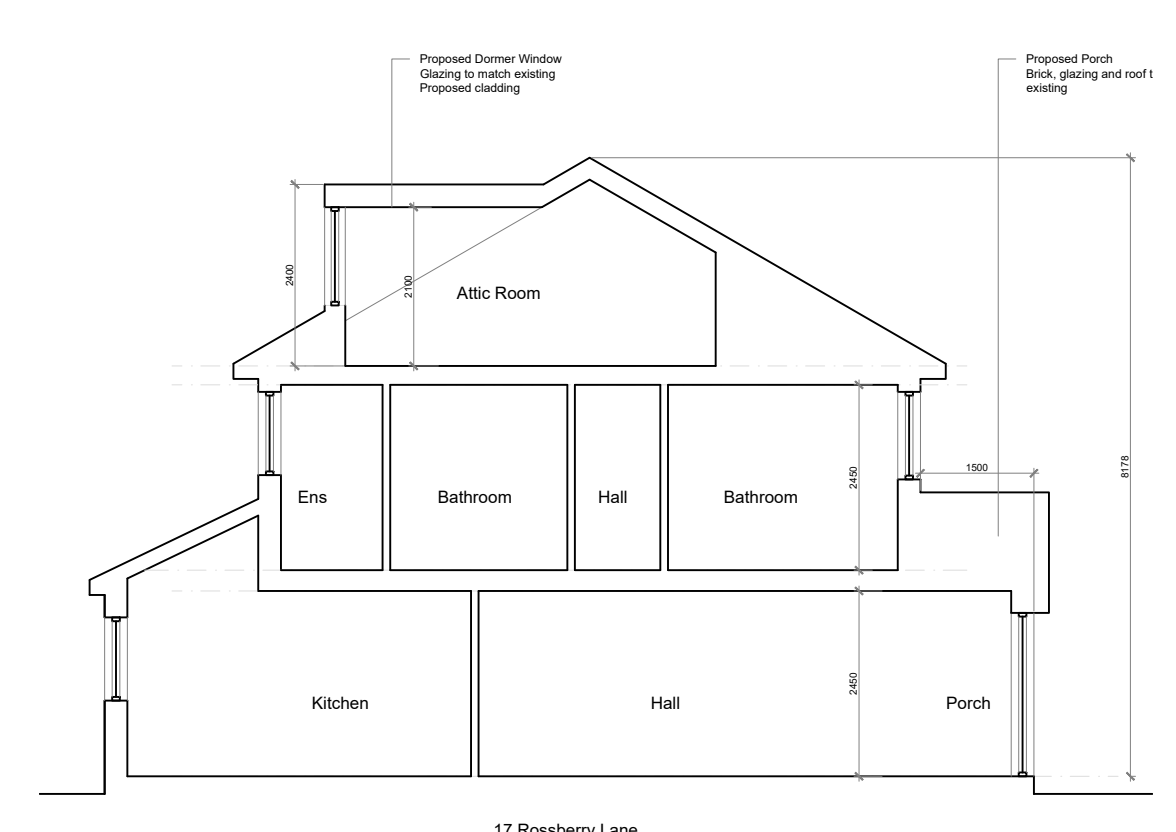

Section A-A

Site Boundary: - - - - -

COMPLIANCE

Proposed Elevations

<p>NOTE: Do not scale from this drawing, written dimensions only to be used. Check all dimensions on site before work commences. Levels shown are for information purposes only and do not relate to D.S. Datum. For actual D.S. Datum Floor Levels refer to Site Plan.</p>	<p>THIS DRAWING IS COPYRIGHT © FIGURED DIMENSIONS ONLY TO BE USED</p>		<p>STATUS: PLANNING</p>	
	<p>CLIENT: MUHAMMAD SIDDIQUE</p>		<p>PROJECT TITLE: DORMER WINDOW & PORCH 17 ROSSBERRY LANE, LUCAN, DUBLIN</p>	
	<p>DRAWING TITLE: PROPOSED ELEVATIONS & SECTION A-A</p>		<p>DRAWING NUMBER: 22033-PLCOMPLY-3.02</p>	
	<p>DRAWN: MF</p>	<p>CHK:</p>	<p>DATE: JAN 2023</p>	<p>SCALE: 1:100</p>