
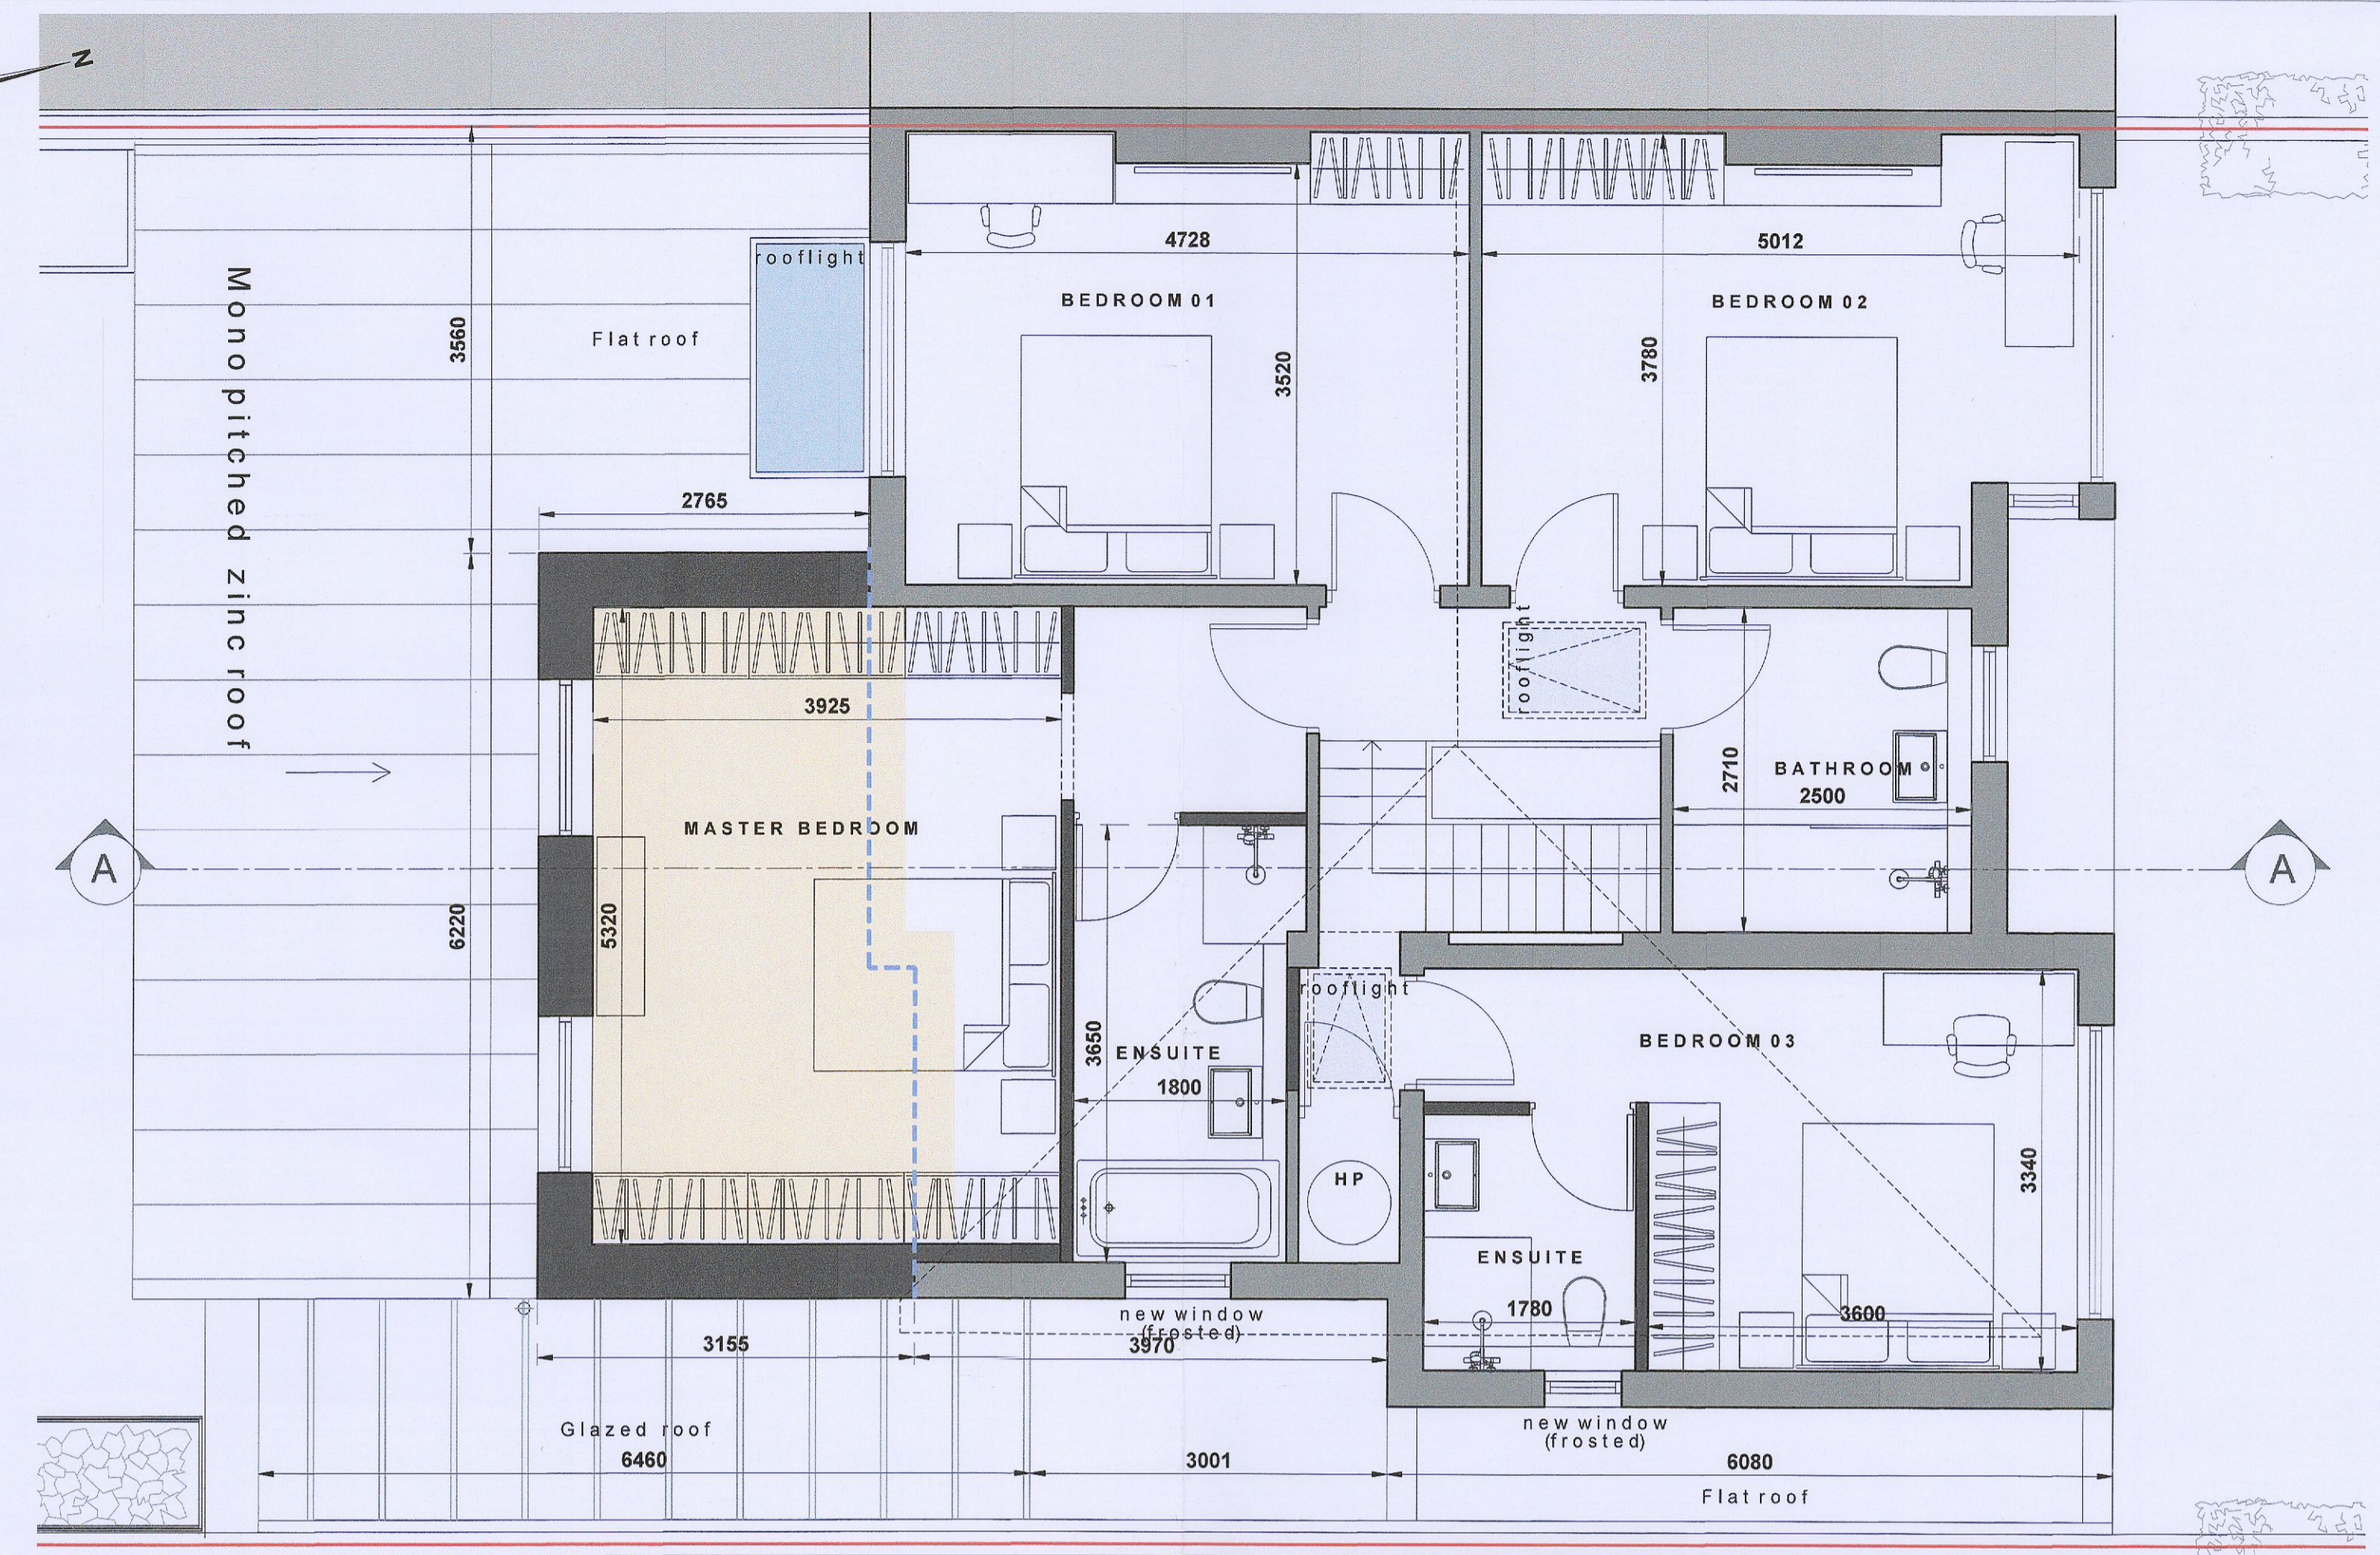


NOTE:  
 1. All Dimensions to be scaled from this drawing.  
 2. All dimensions to be checked on site.  
 3. This drawing to be read in conjunction with relevant consultants drawings.

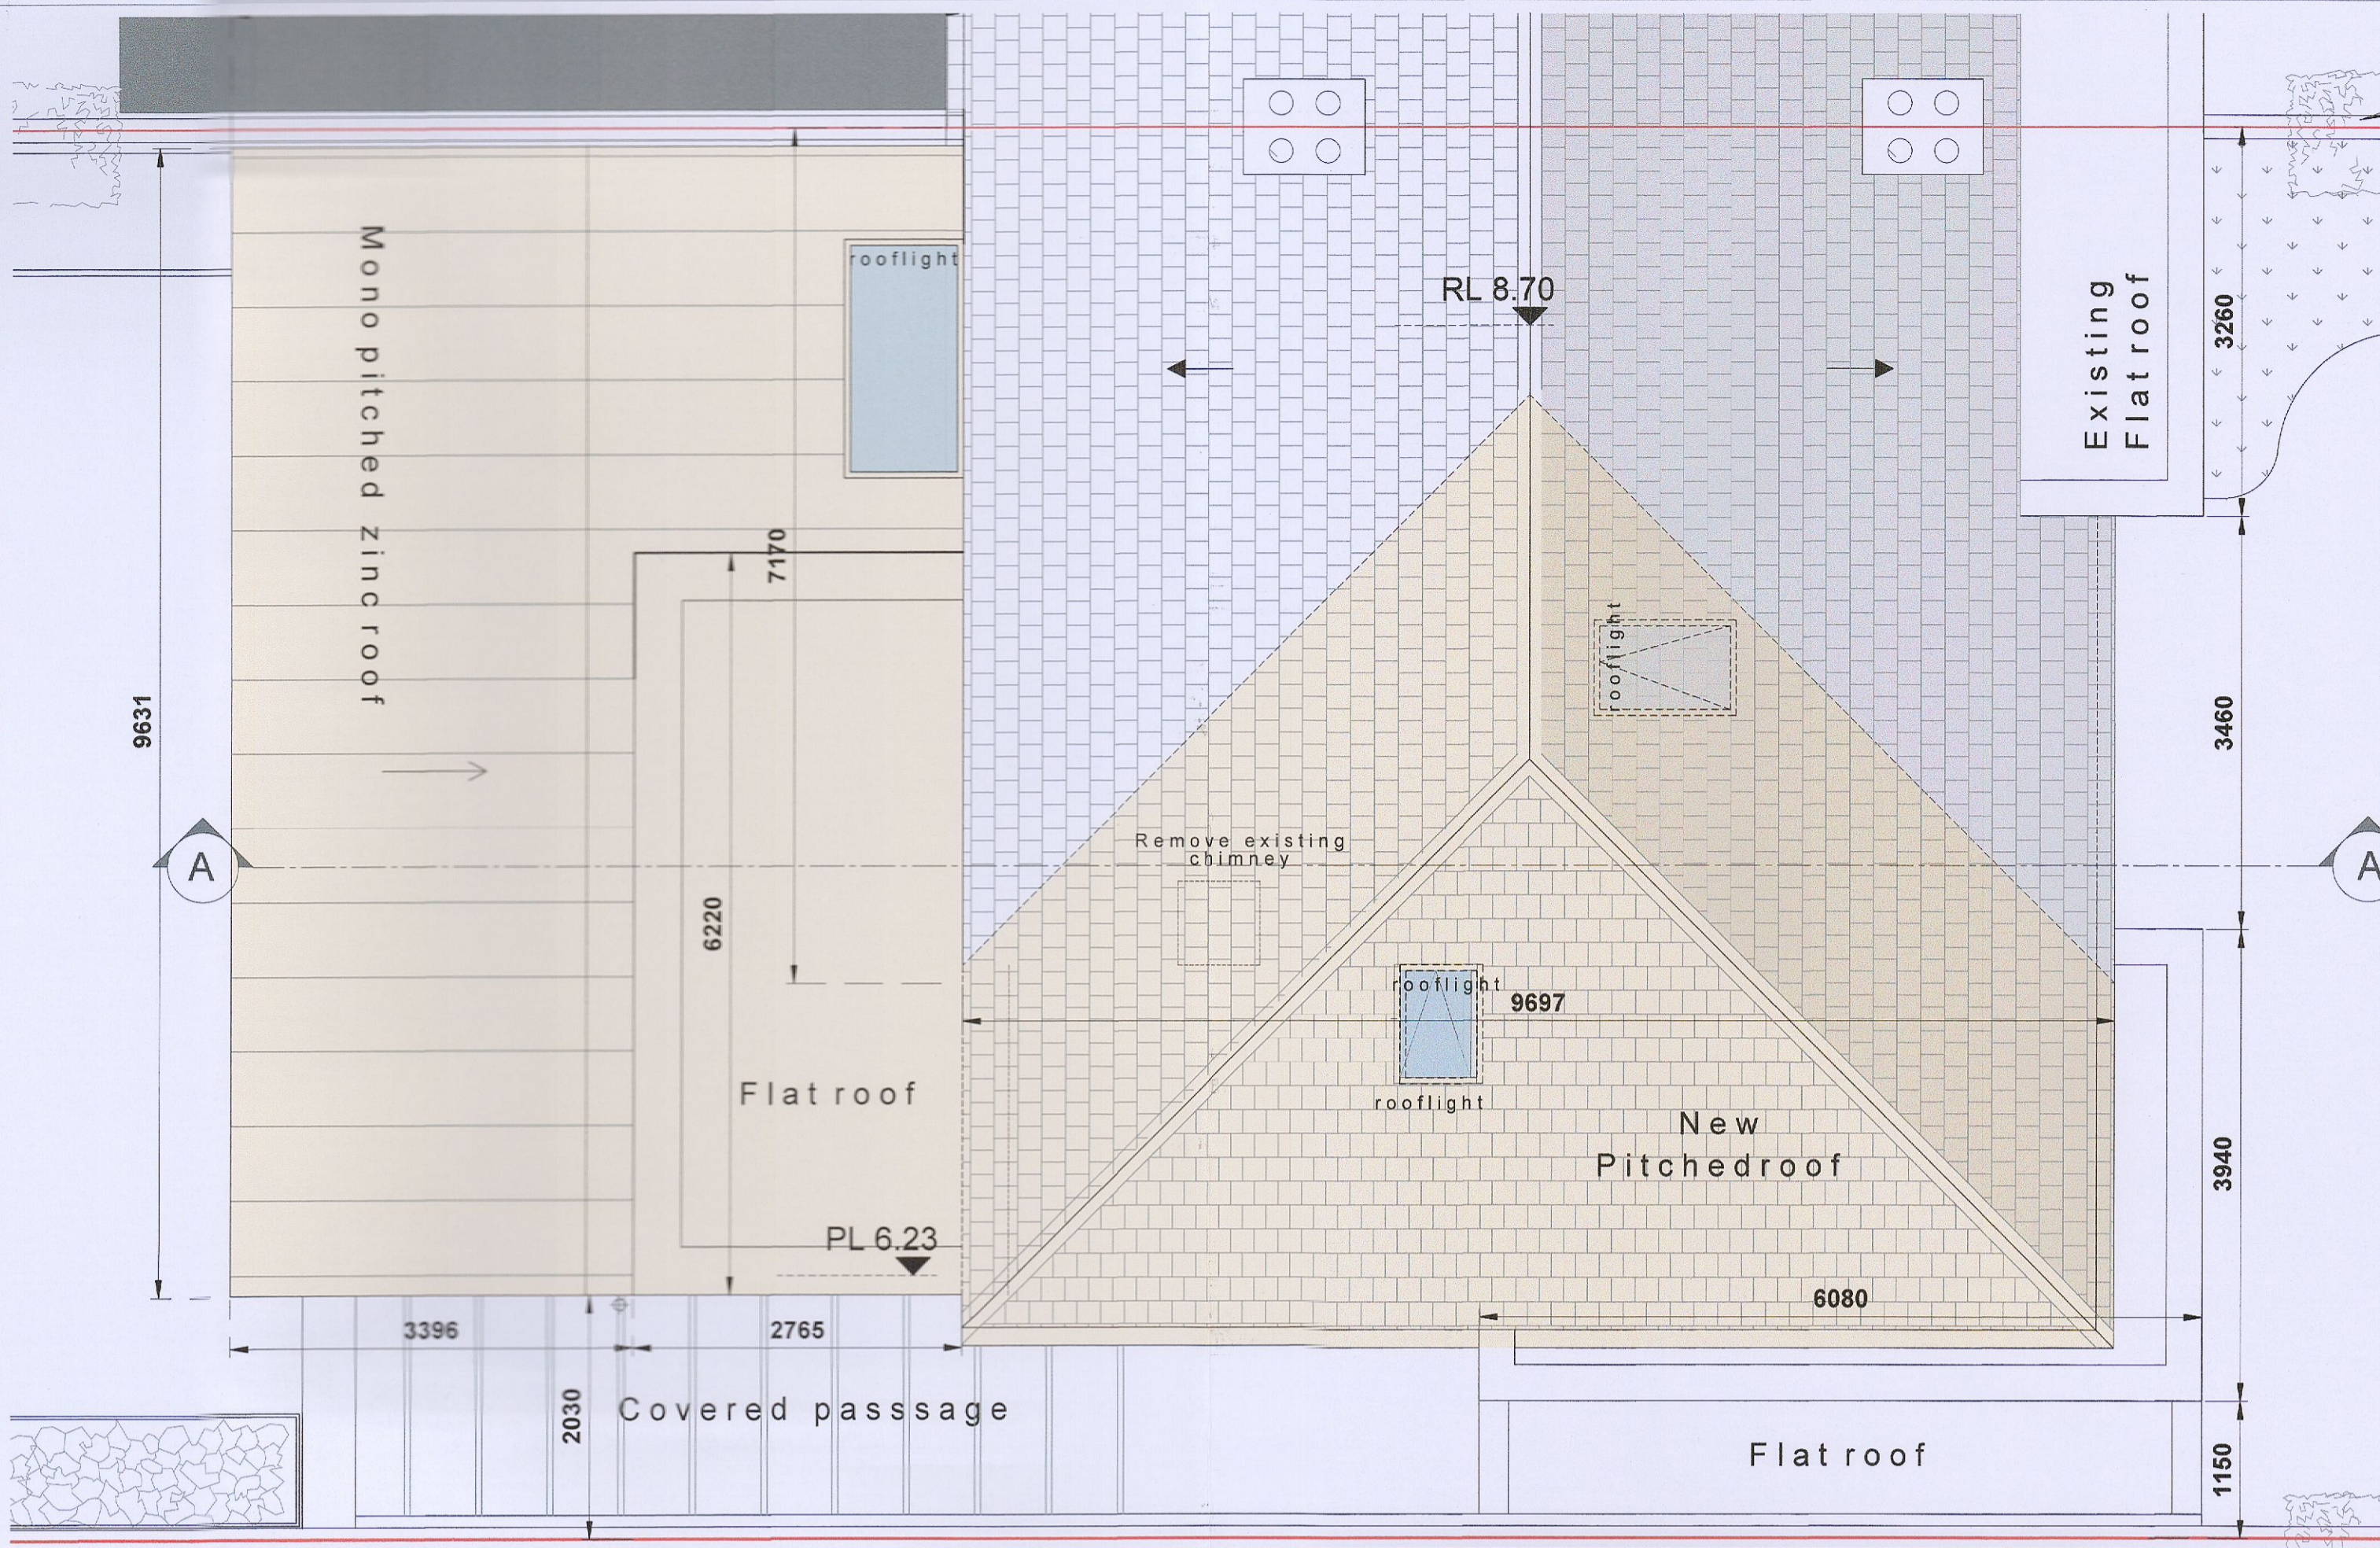


AREA OF THE FF EXTENSION - 15.0 SQ.M

KEY  
 - Site current application relates to outlined in red  
 - Original structure to be retained (walls)  
 - New structure  
 - Proposed extension area / new build

Proposed Roof Layout  
 Scale 1:50 @ A1

Proposed First Floor Layout  
 Scale 1:50 @ A1

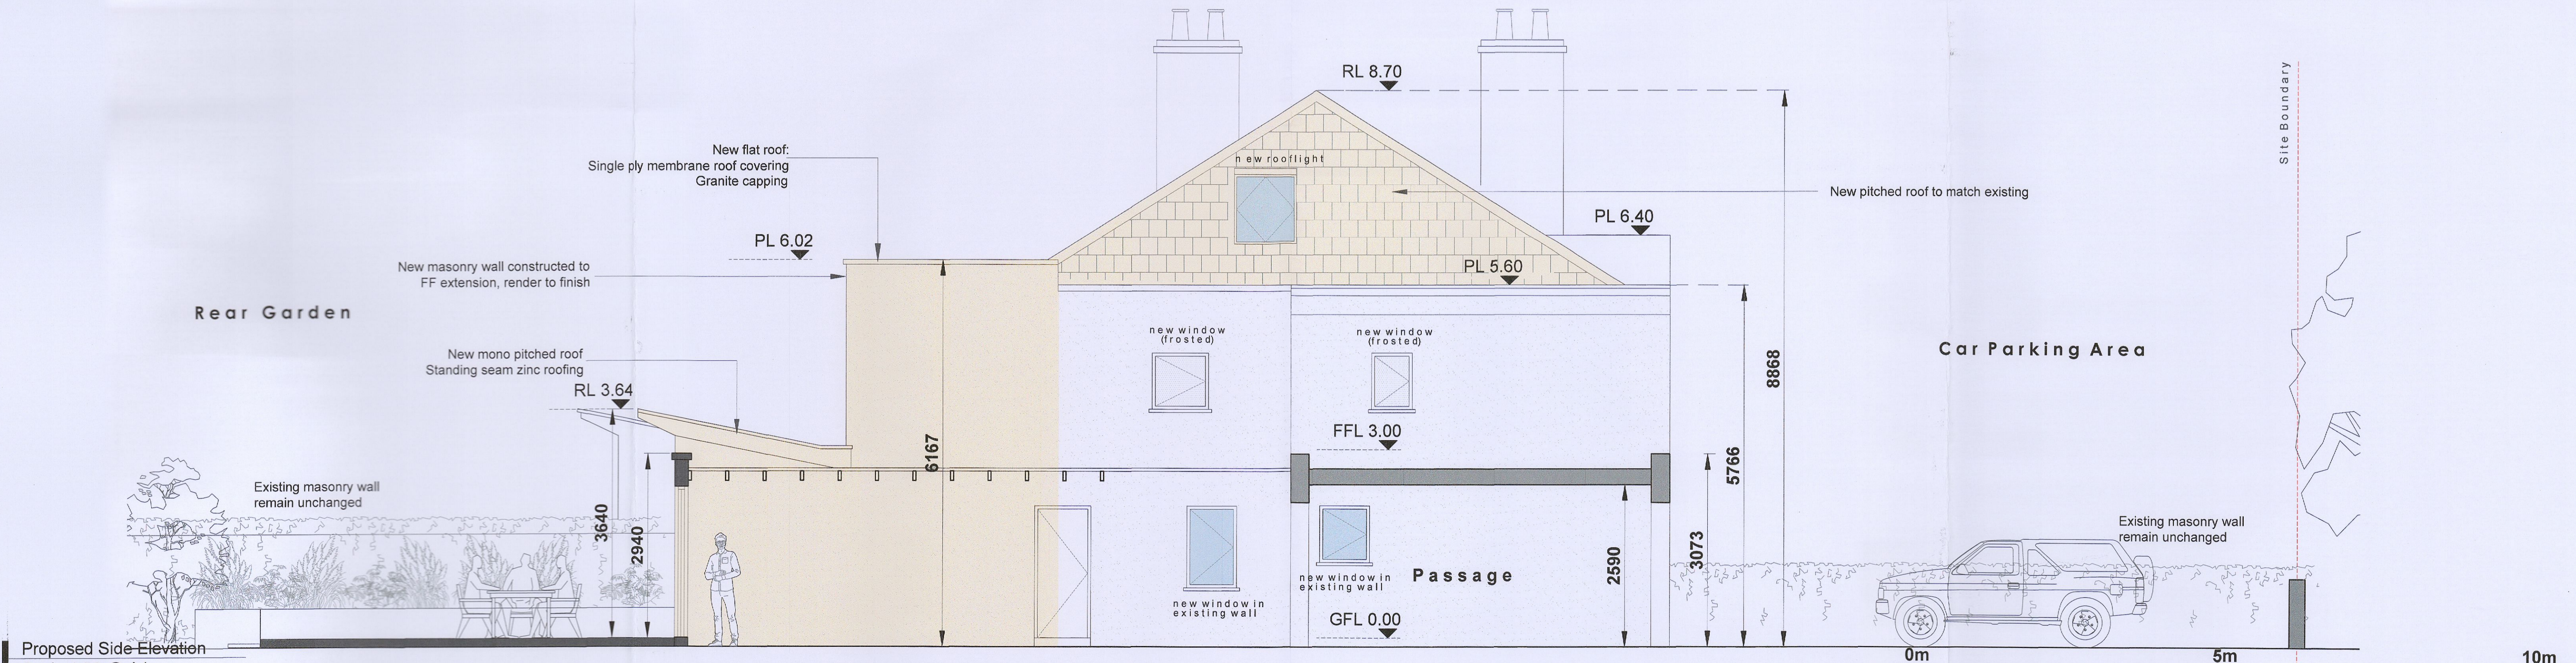

Proposed Side Elevation  
 Scale 1:50 @ A1

REV.	DATE	DESCRIPTION	DRAWN	REV.	DATE	DESCRIPTION	DRAWN	REV.	DATE	DESCRIPTION	DRAWN
A	25.10.22	Roof shape updated									
B	18.01.23	FF Extension Roof height updated									

PROPOSED FF & ROOF PLAN		PROPOSED SIDE ELEVATION	
PL - 111			
SCALE	DATE	SHEET	NO.
1:50	Dec'22	A1	1
NOONAN MORAN ARCHITECTURE		Proposed Alterations & Refurbishment 50 Crannagh Road	