



NOTE:
 1. No dimensions to be scaled from this drawing.
 2. All dimensions to be checked on site.
 3. This drawing to be read in conjunction with relevant consultants drawings.

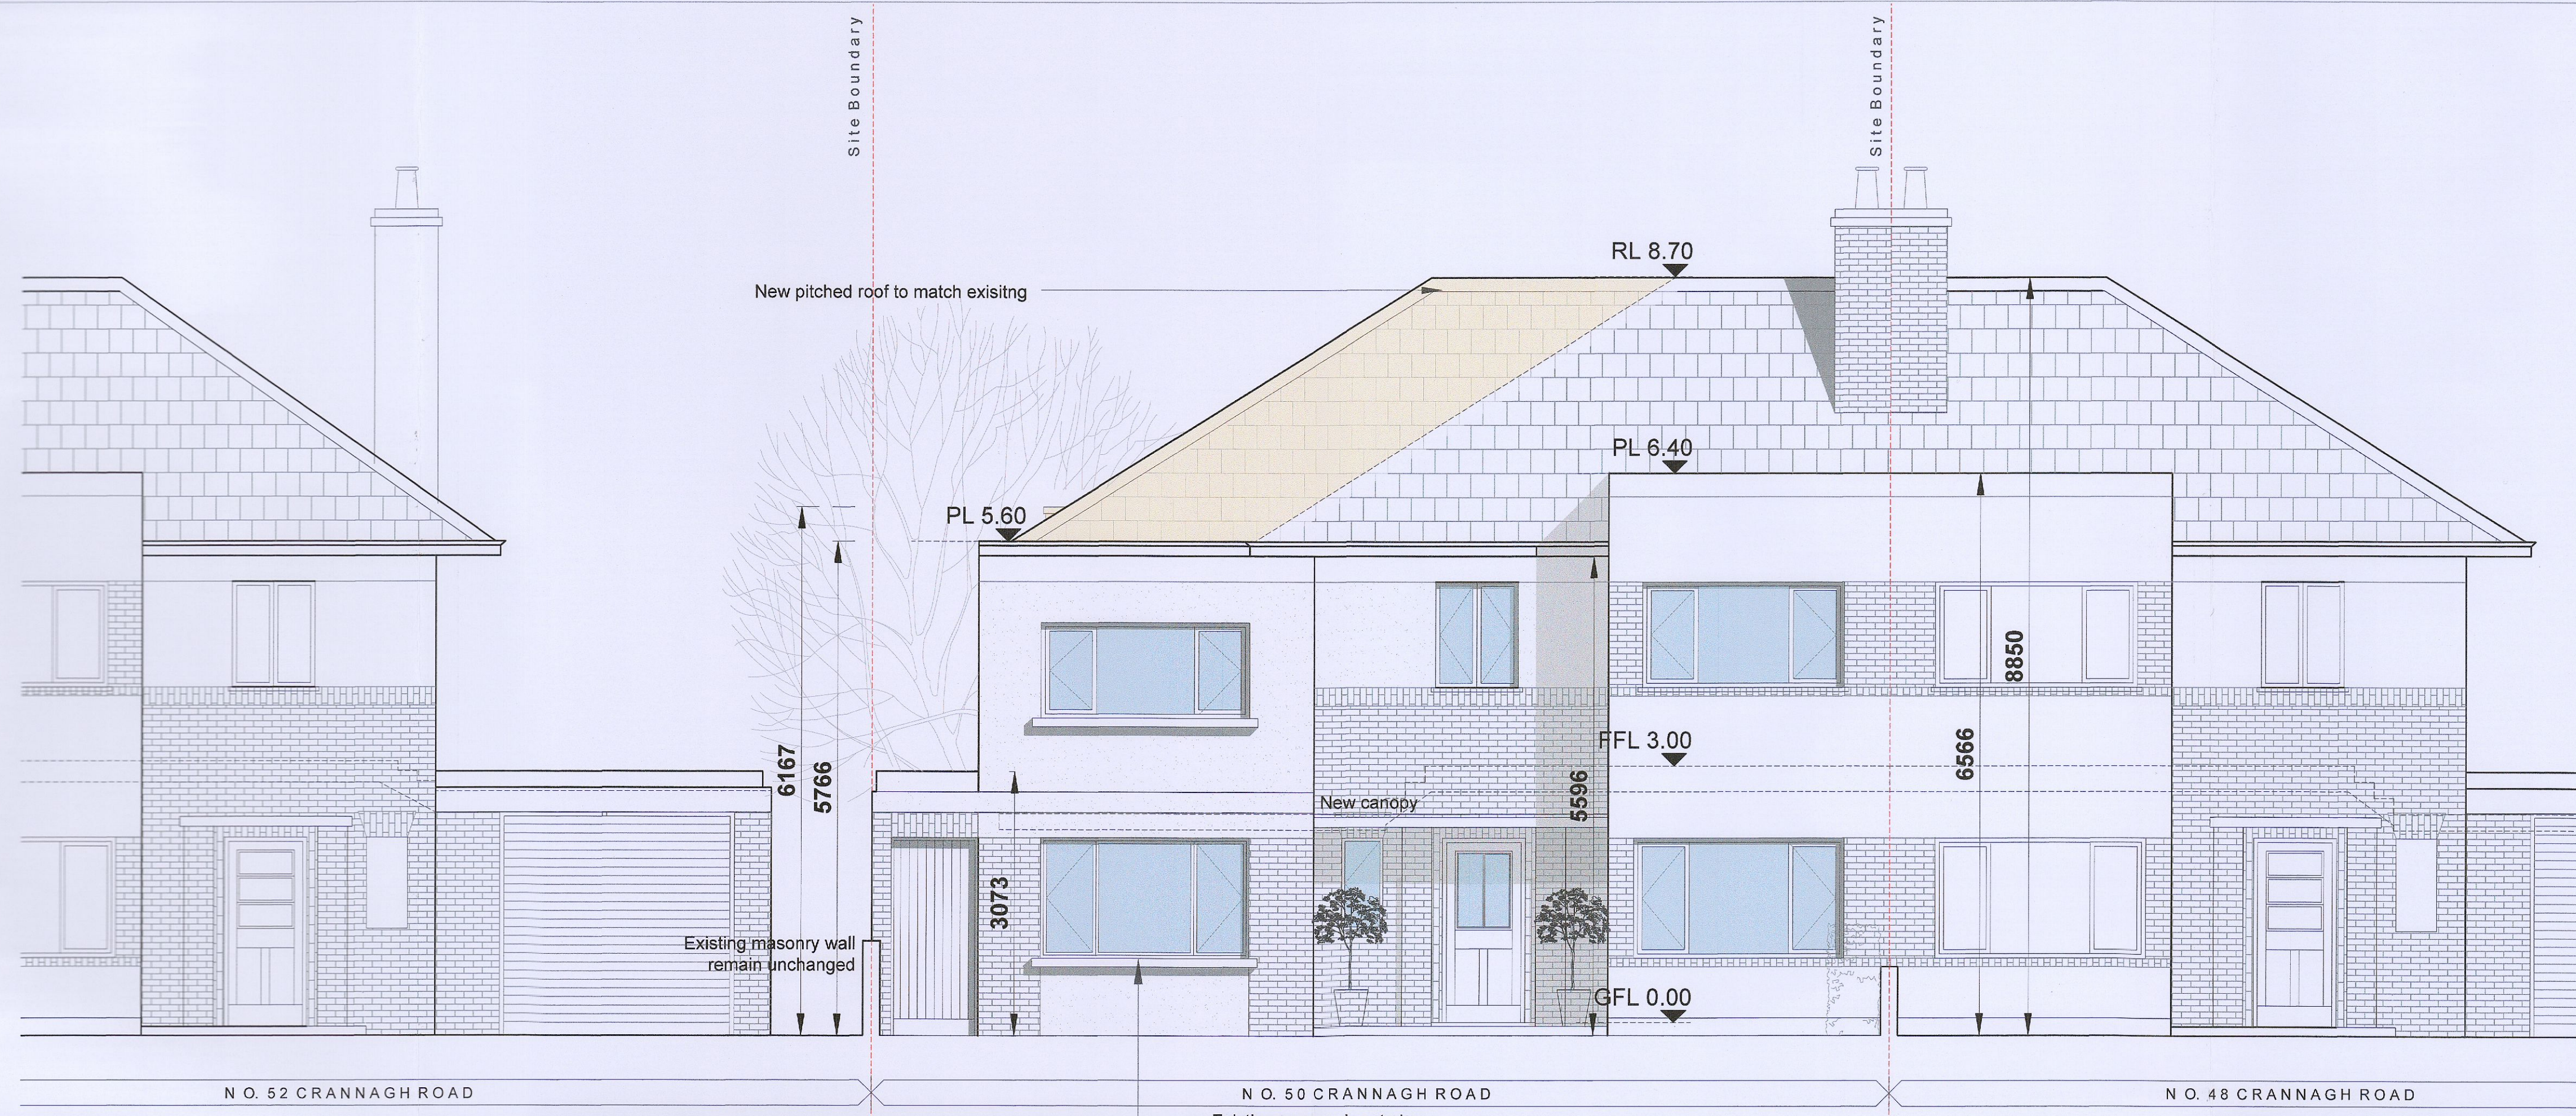

Proposed Front Elevation
 Scale 1:50 @ A1

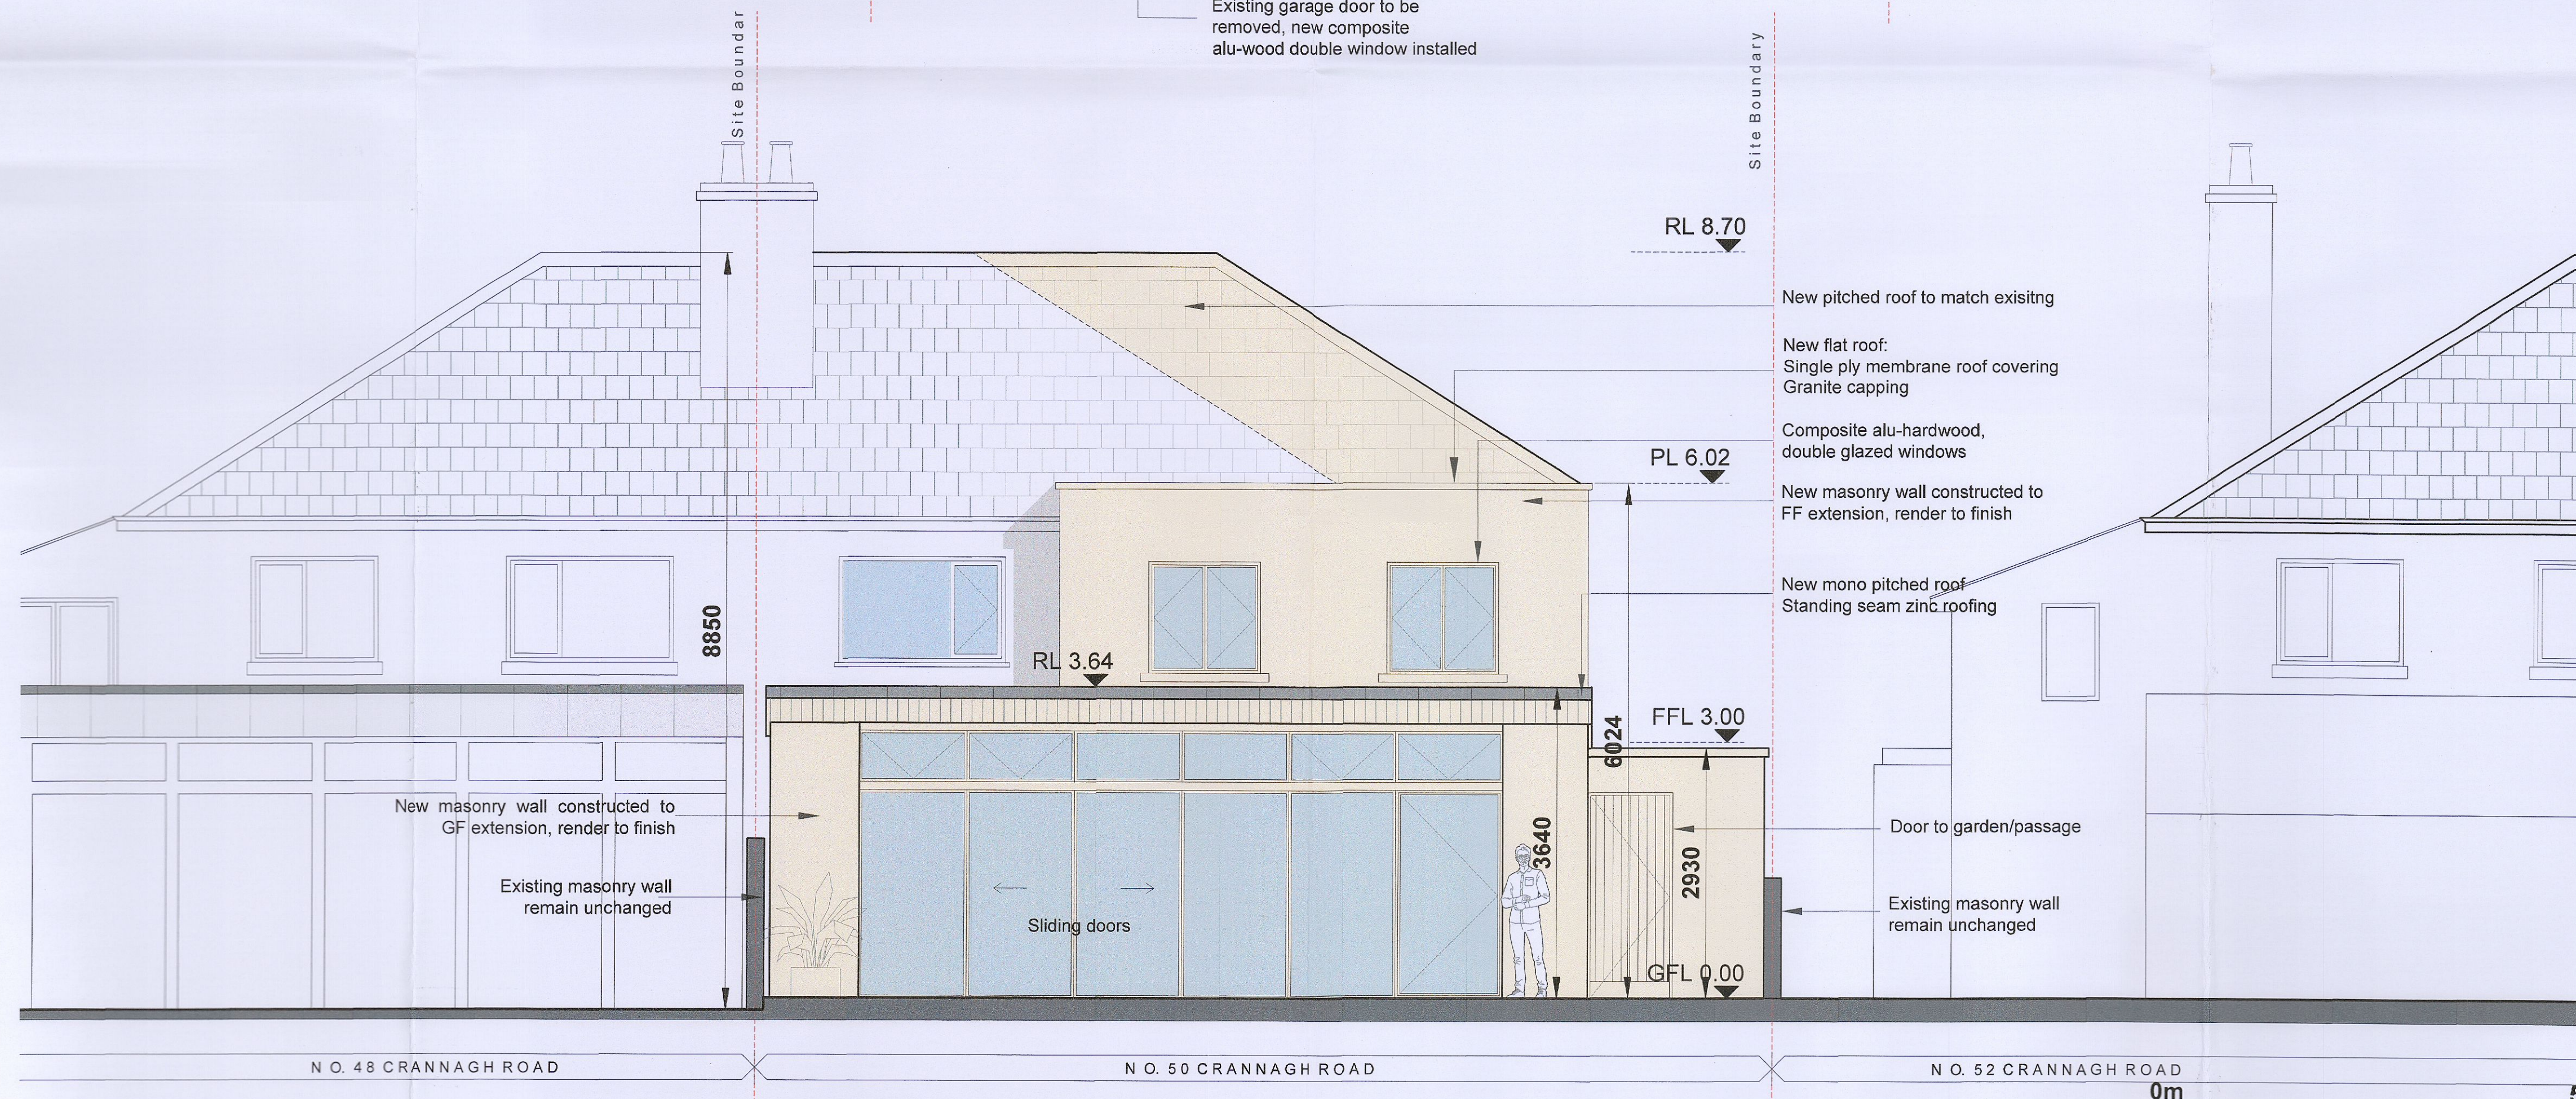

Proposed Rear Elevation
 Scale 1:50 @ A1

REV.	DATE	DESCRIPTION	DRAWN	REV.	DATE	DESCRIPTION	DRAWN	REV.	DATE	DESCRIPTION	DRAWN
A	25.10.22	Roof shape updated									
B	18.01.23	FF Extension, Roof height updated									

PROPOSED ELEVATIONS

Project: Proposed Alterations & Refurbishment
 50 Crannagh Road

Drawing No: PL - 112

Scale: 1:50 Date: Dec '22 Size: A1

Client: NOONAN MORAN ARCHITECTURE