


NO PART OF THIS DRAWING MAY BE REPRODUCED OR TRANSMITTED IN ANY FORM OR STORED IN ANY RETRIEVAL SYSTEM OF ANY NATURE WITHOUT THE WRITTEN PERMISSION OF MALONE O'REGAN CONSULTING ENGINEERS AS COPYRIGHT HOLDER EXCEPT AS AGREED FOR USE ON THE PROJECT FOR WHICH THE DRAWING WAS ORIGINALLY CREATED.

THIS DRAWING IS TO BE READ IN CONJUNCTION WITH ALL OTHER RELEVANT DRAWINGS, SPECIFICATIONS AND THE PRELIMINARY HEALTH & SAFETY PLAN.

ALL DIMENSIONS ARE IN mm UNLESS NOTED OTHERWISE. DO NOT SCALE DIMENSIONS.


THE CONTRACTOR SHALL CHECK ALL DIMENSIONS PRIOR TO THE COMMENCEMENT OF CONSTRUCTION. ALL DISCREPANCIES SHALL BE REPORTED TO THIS OFFICE IN WRITING.

NOTES

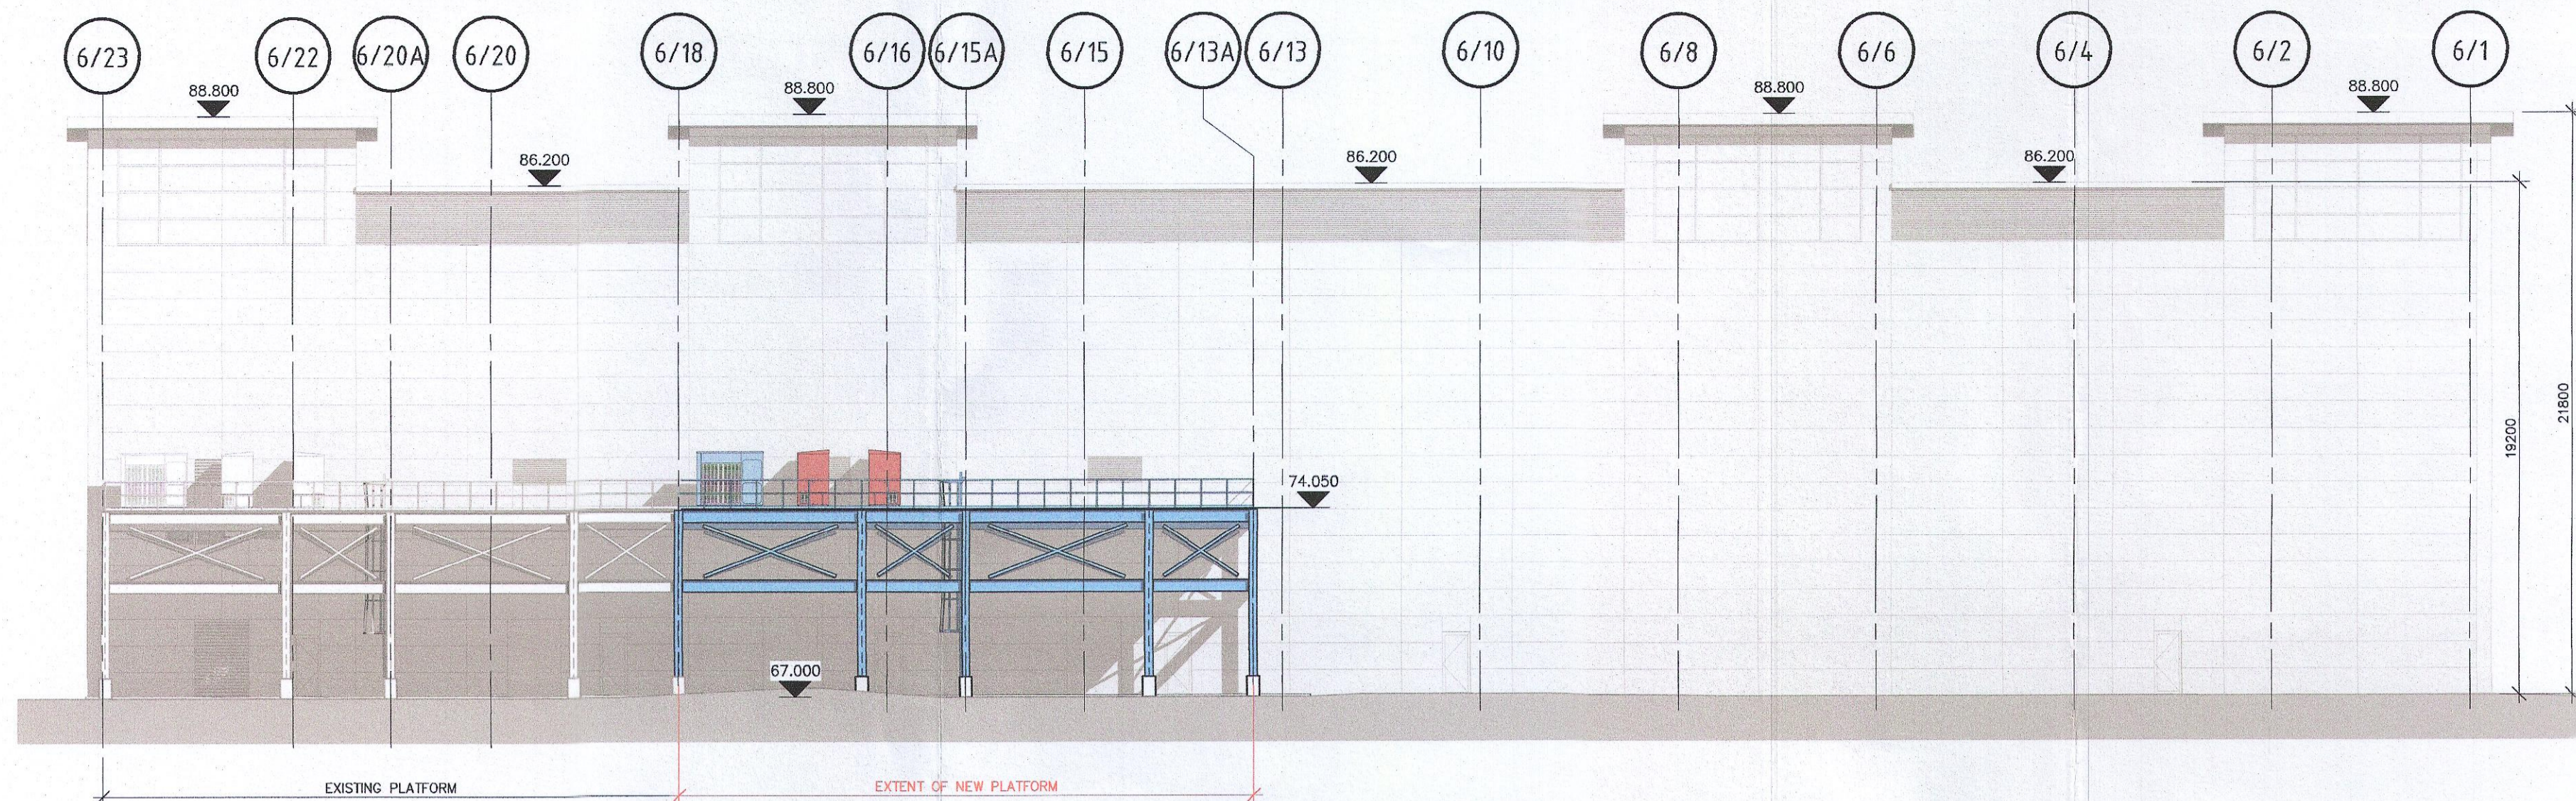


EAST ELEVATION

SCALE 1 : 200

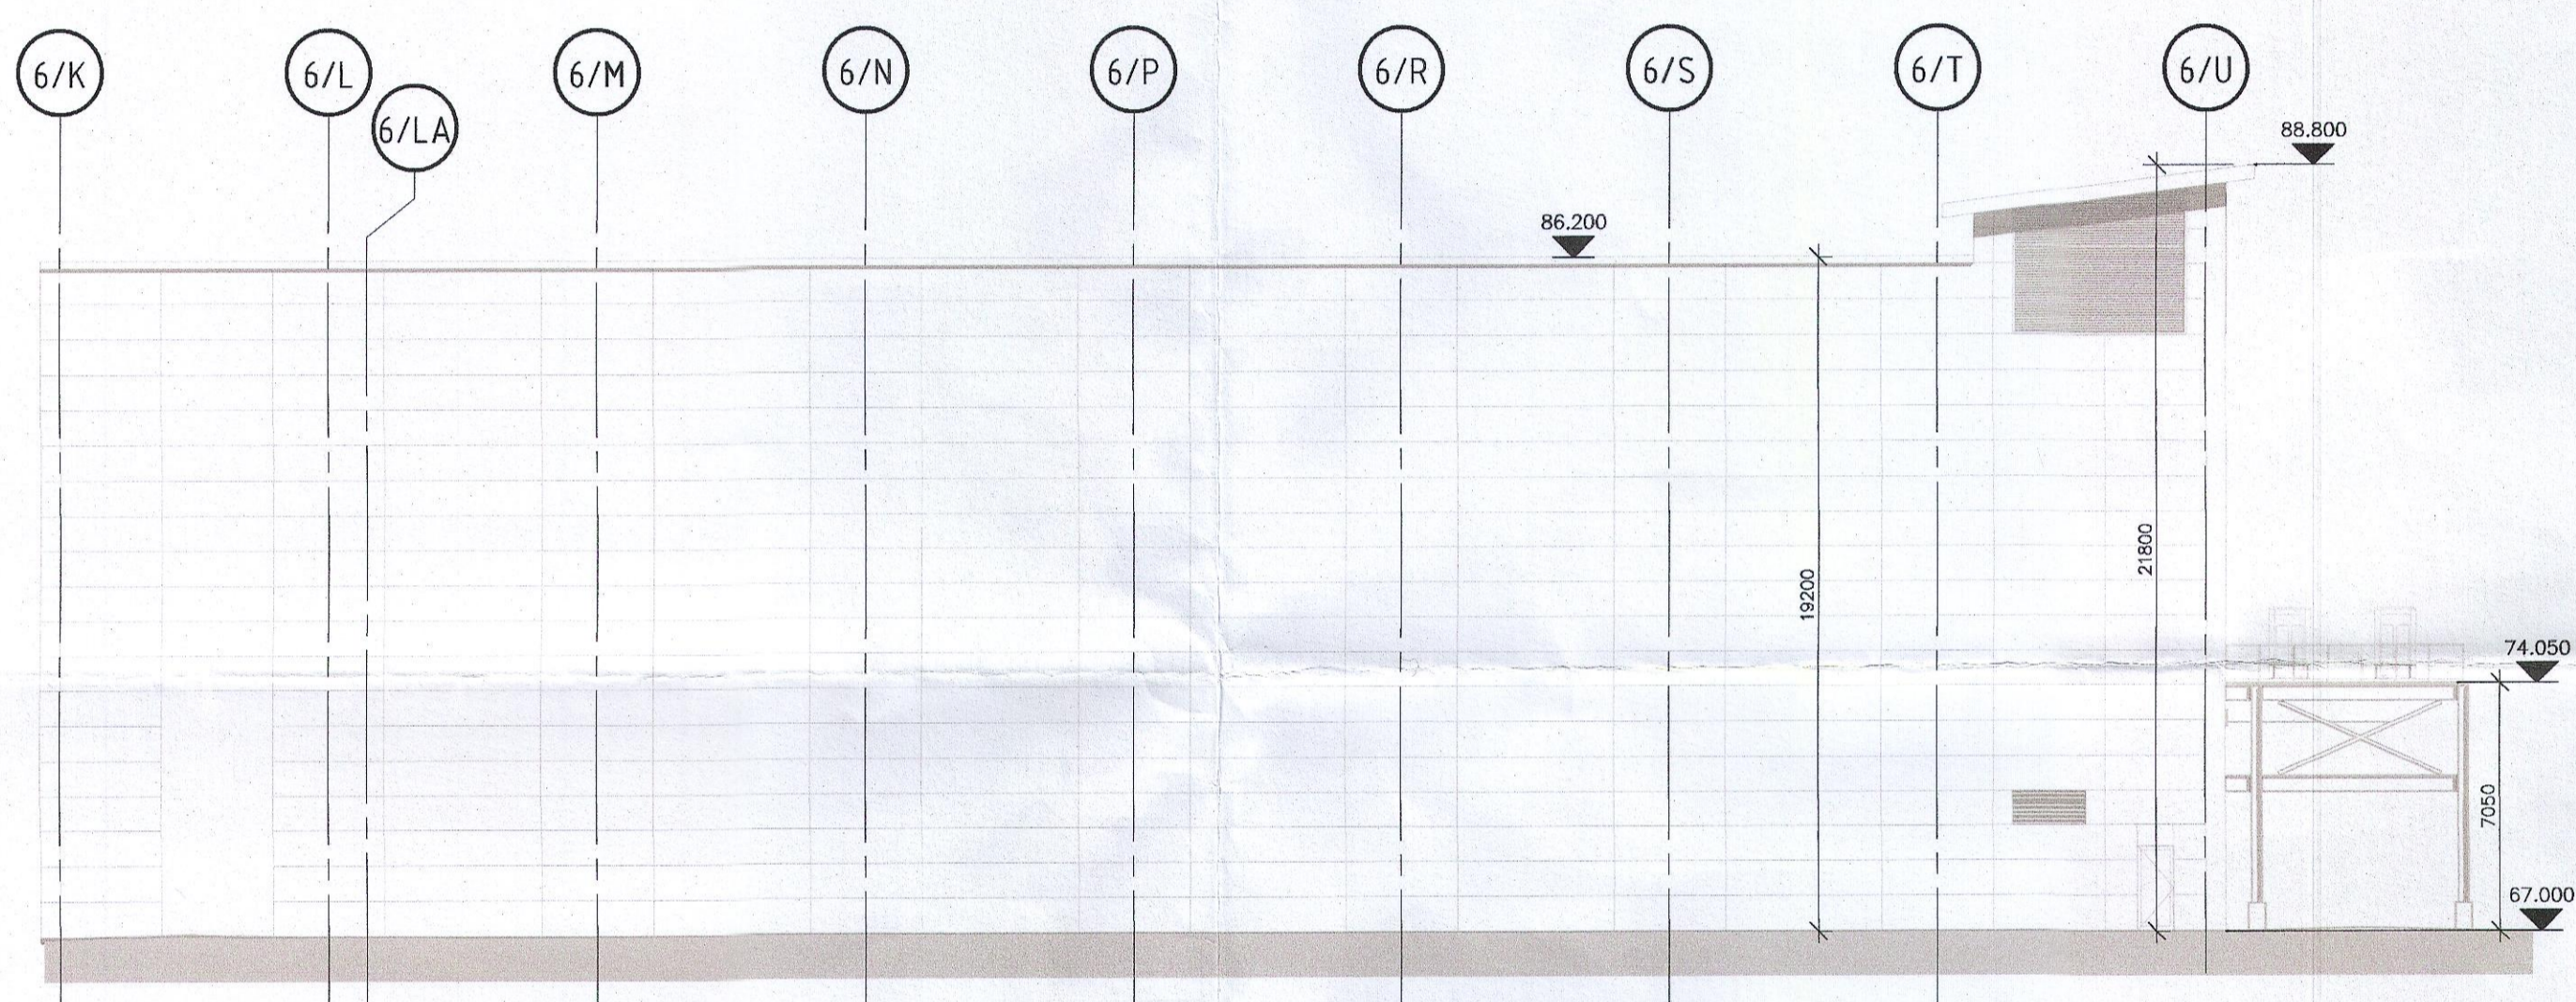


SOUTH ELEVATION

SCALE 1 : 200

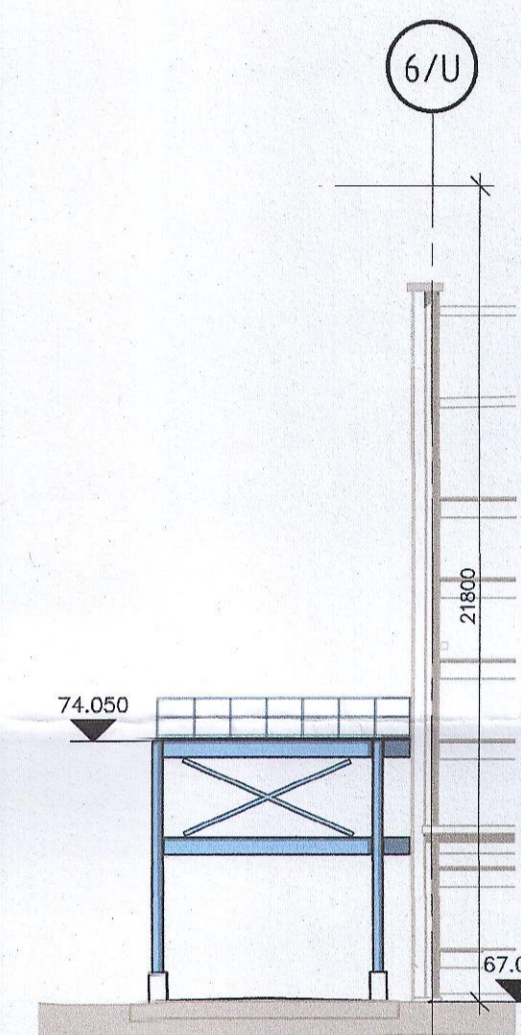

NORTH ELEVATION

SCALE 1 : 200

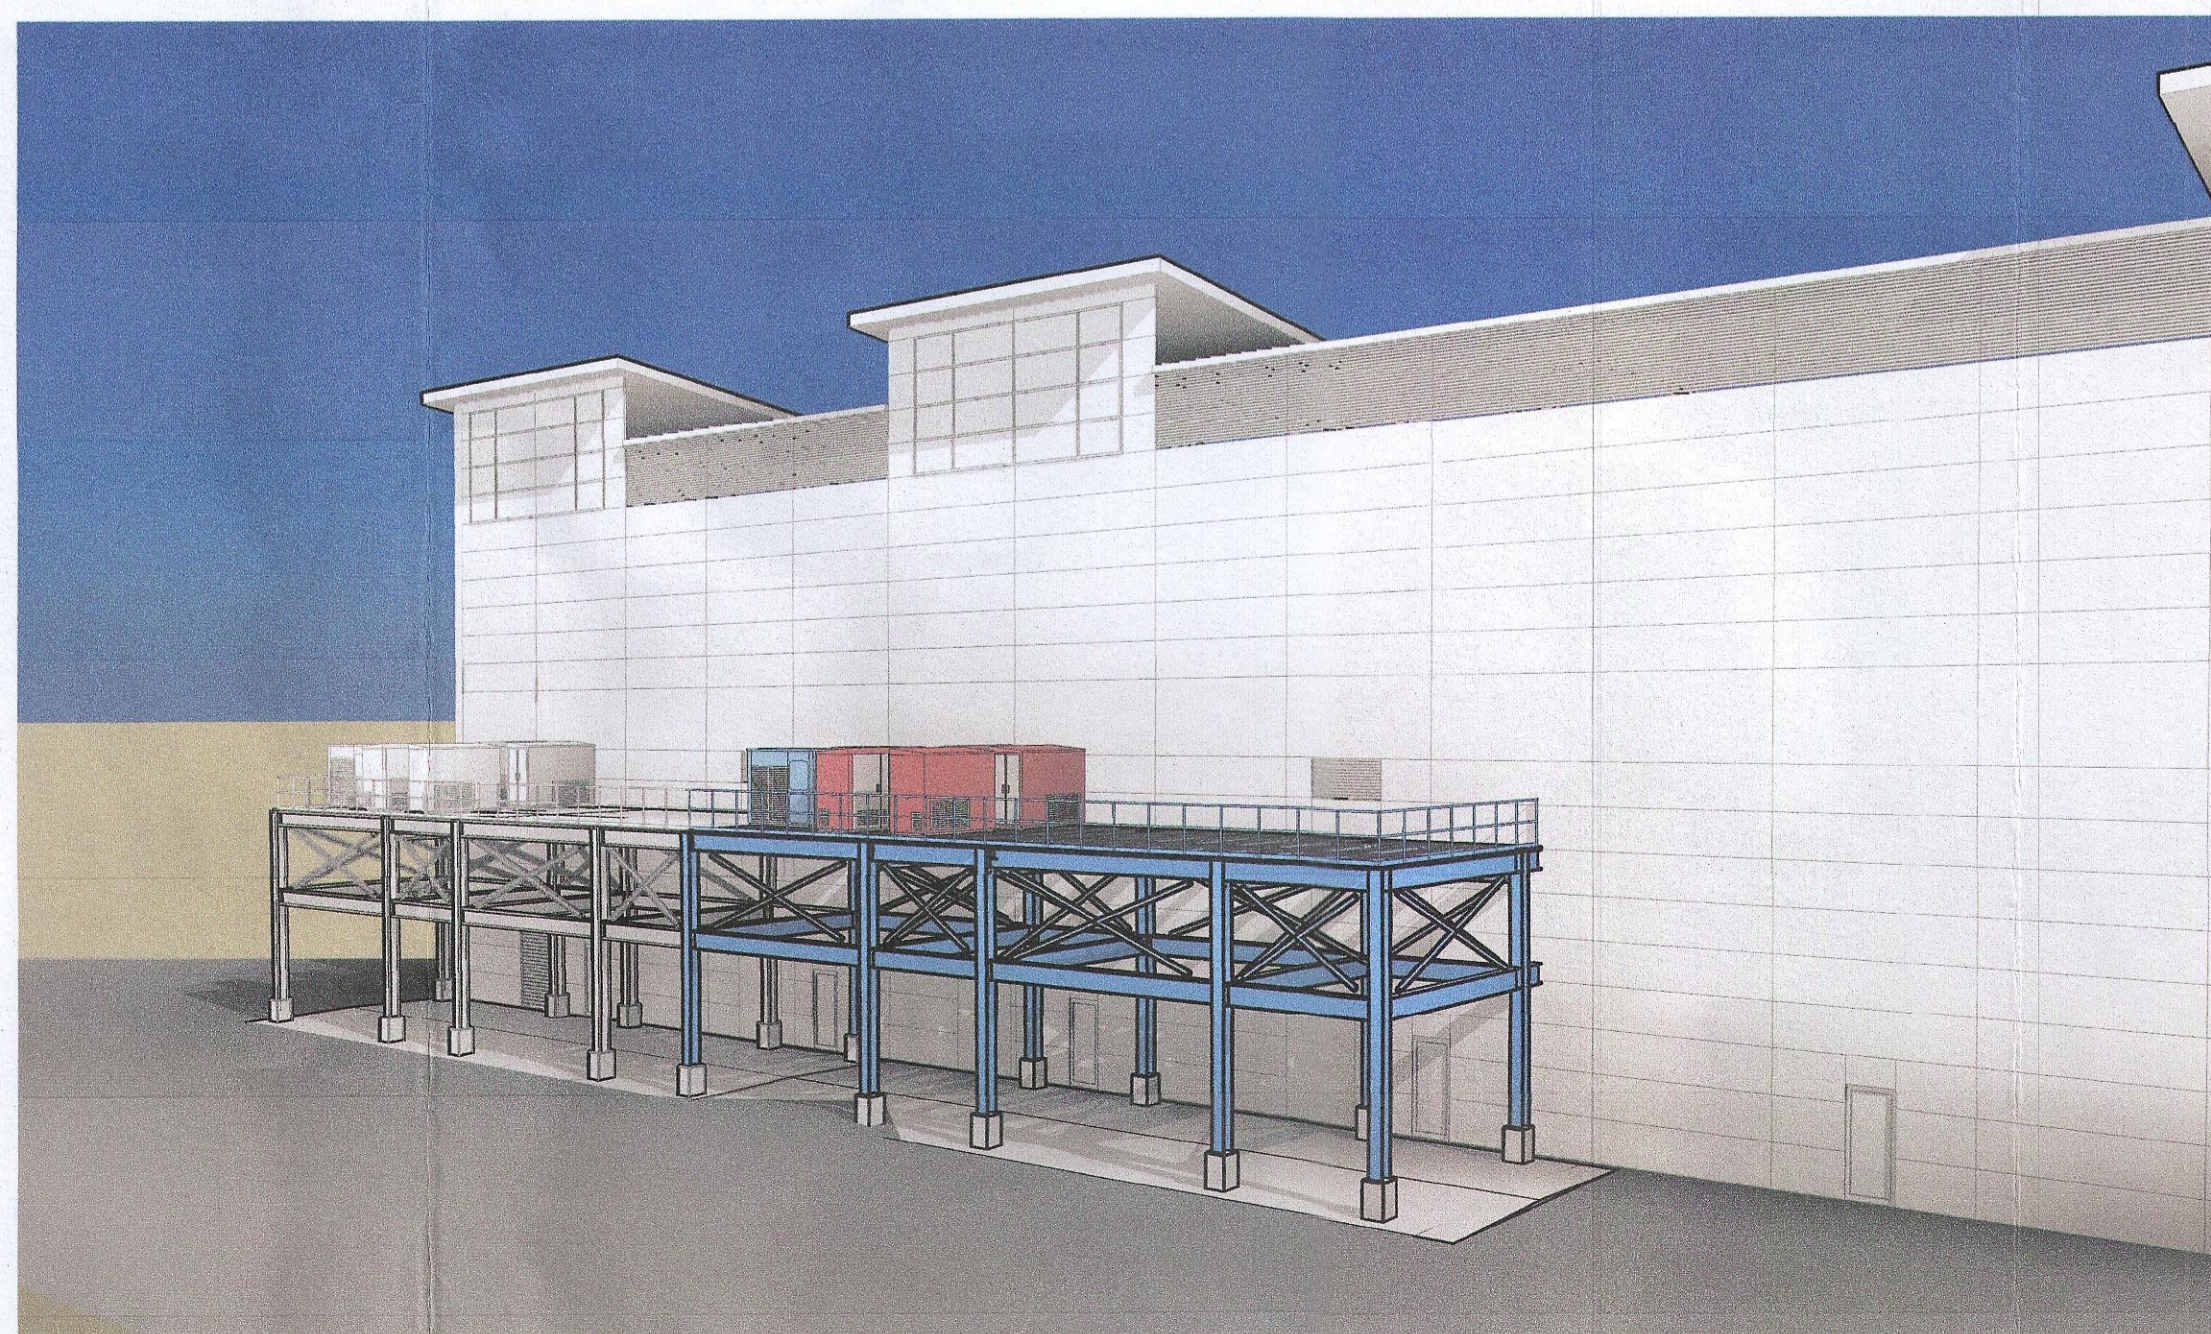

3D VIEW

PLANNING

13/01/2023 12:22:25

REV	DESCRIPTION	DATE	BY	CHK
- PLANNING				

**ADR** Unit 2B Richview Office Park,  
Clonskeagh,  
Dublin 14  
D14 XT57

**MALONE O'REGAN** CONSULTING ENGINEERS  
T: +353 1 260 2555  
E: dublin@moroe.ie  
W: www.maloneoregan.ie

Offices also in:  
GALWAY T: +353 91 531 069 E: galway@moroe.ie  
WATERFORD T: +353 51 876 855 E: waterford@moroe.ie

CLIENT  
PFIZER GRANGE CASTLE

JOB NAME  
MFL02 REFRIGERATION SYSTEM REPLACEMNT

DRG NAME  
PROPOSED FREEZER PLANT PLATFORM SHEET 2

JOB REF	SHEET	SCALE	DATE	BY	ENG	APP	REV
22042	A1	1 : 200	NOV '22	CM	CM	ND	

DRG NO.  
PGCMFL2-ZZZ-SK-MOR-SE-00151