


PROPOSED STREETScape FRONT ELEVATION

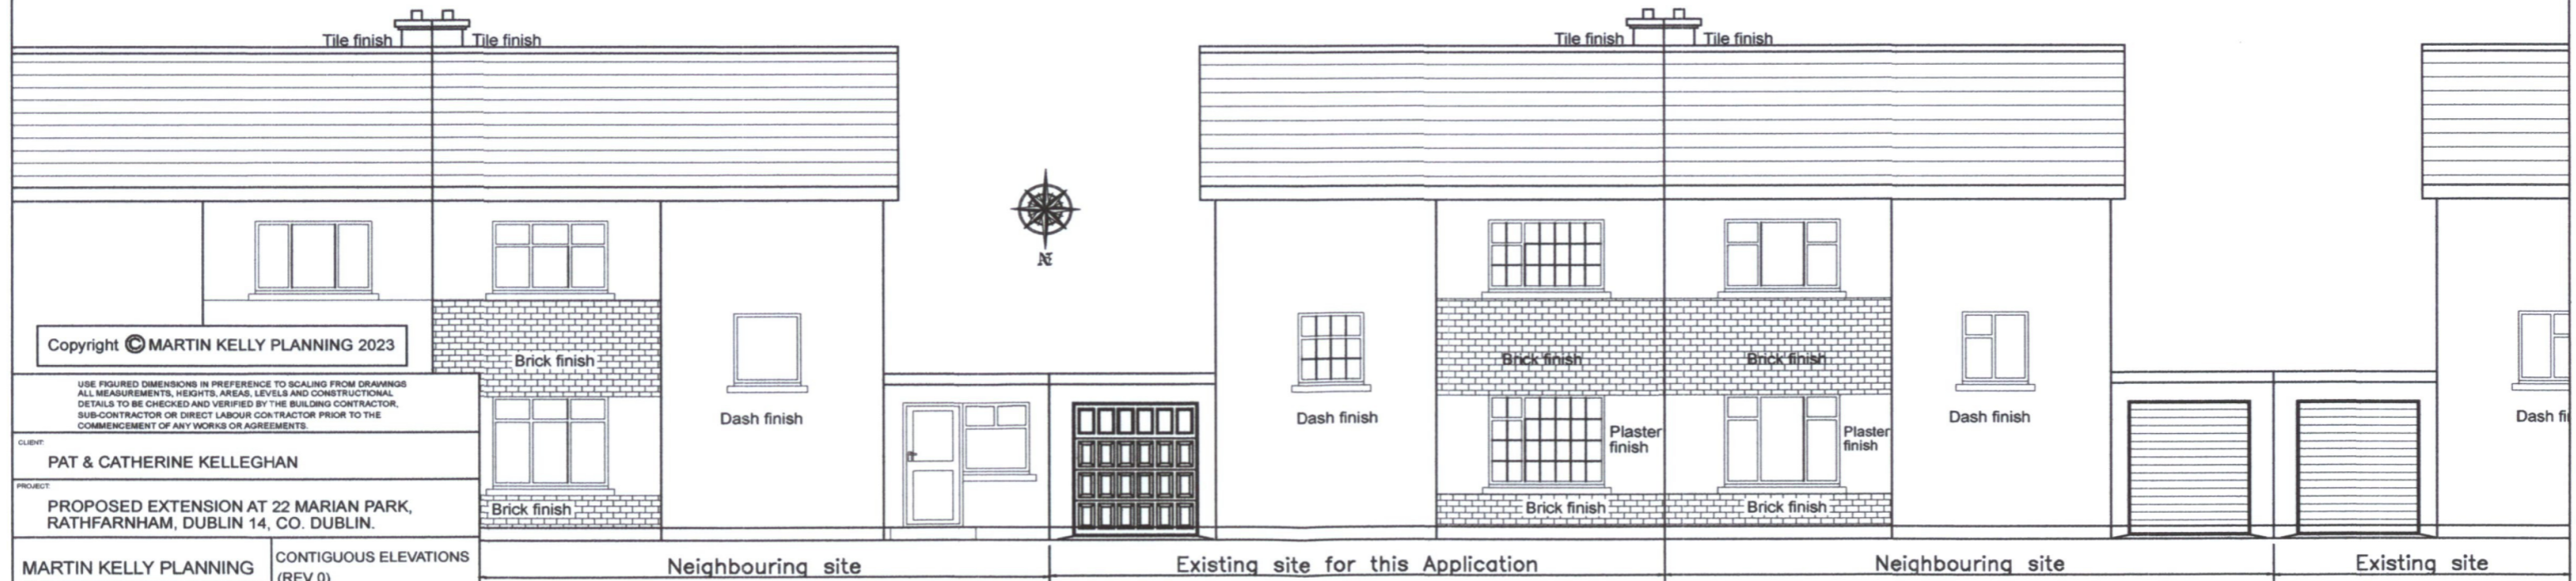

EXISTING STREETScape FRONT ELEVATION

Copyright © MARTIN KELLY PLANNING 2023

USE FIGURED DIMENSIONS IN PREFERENCE TO SCALING FROM DRAWINGS. ALL MEASUREMENTS, HEIGHTS, AREAS, LEVELS AND CONSTRUCTIONAL DETAILS TO BE CHECKED AND VERIFIED BY THE BUILDING CONTRACTOR, SUB-CONTRACTOR OR DIRECT LABOUR CONTRACTOR PRIOR TO THE COMMENCEMENT OF ANY WORKS OR AGREEMENTS.

CLIENT:
PAT & CATHERINE KELLEGHAN

PROJECT:
PROPOSED EXTENSION AT 22 MARIAN PARK,
RATHFARNHAM, DUBLIN 14, CO. DUBLIN.

MARTIN KELLY PLANNING
ENGINEERING & PLANNING CONSULTANTS

104 Greenpark Meadows
Mullingar
Co. Westmeath
Ireland
Mobile: 085 7255182
Email: info@martinkellyplanning.ie
www.martinkellyplanning.ie

CONTIGUOUS ELEVATIONS
(REV 0)

DRAWN BY: M.KELLY	SCALE: 1:100
ORIGIN DATE: 6/1/2023	DRAWING NUMBER: 22/161/04

FOR PLANNING PURPOSES ONLY