


ADDITIONAL INFORMATION.

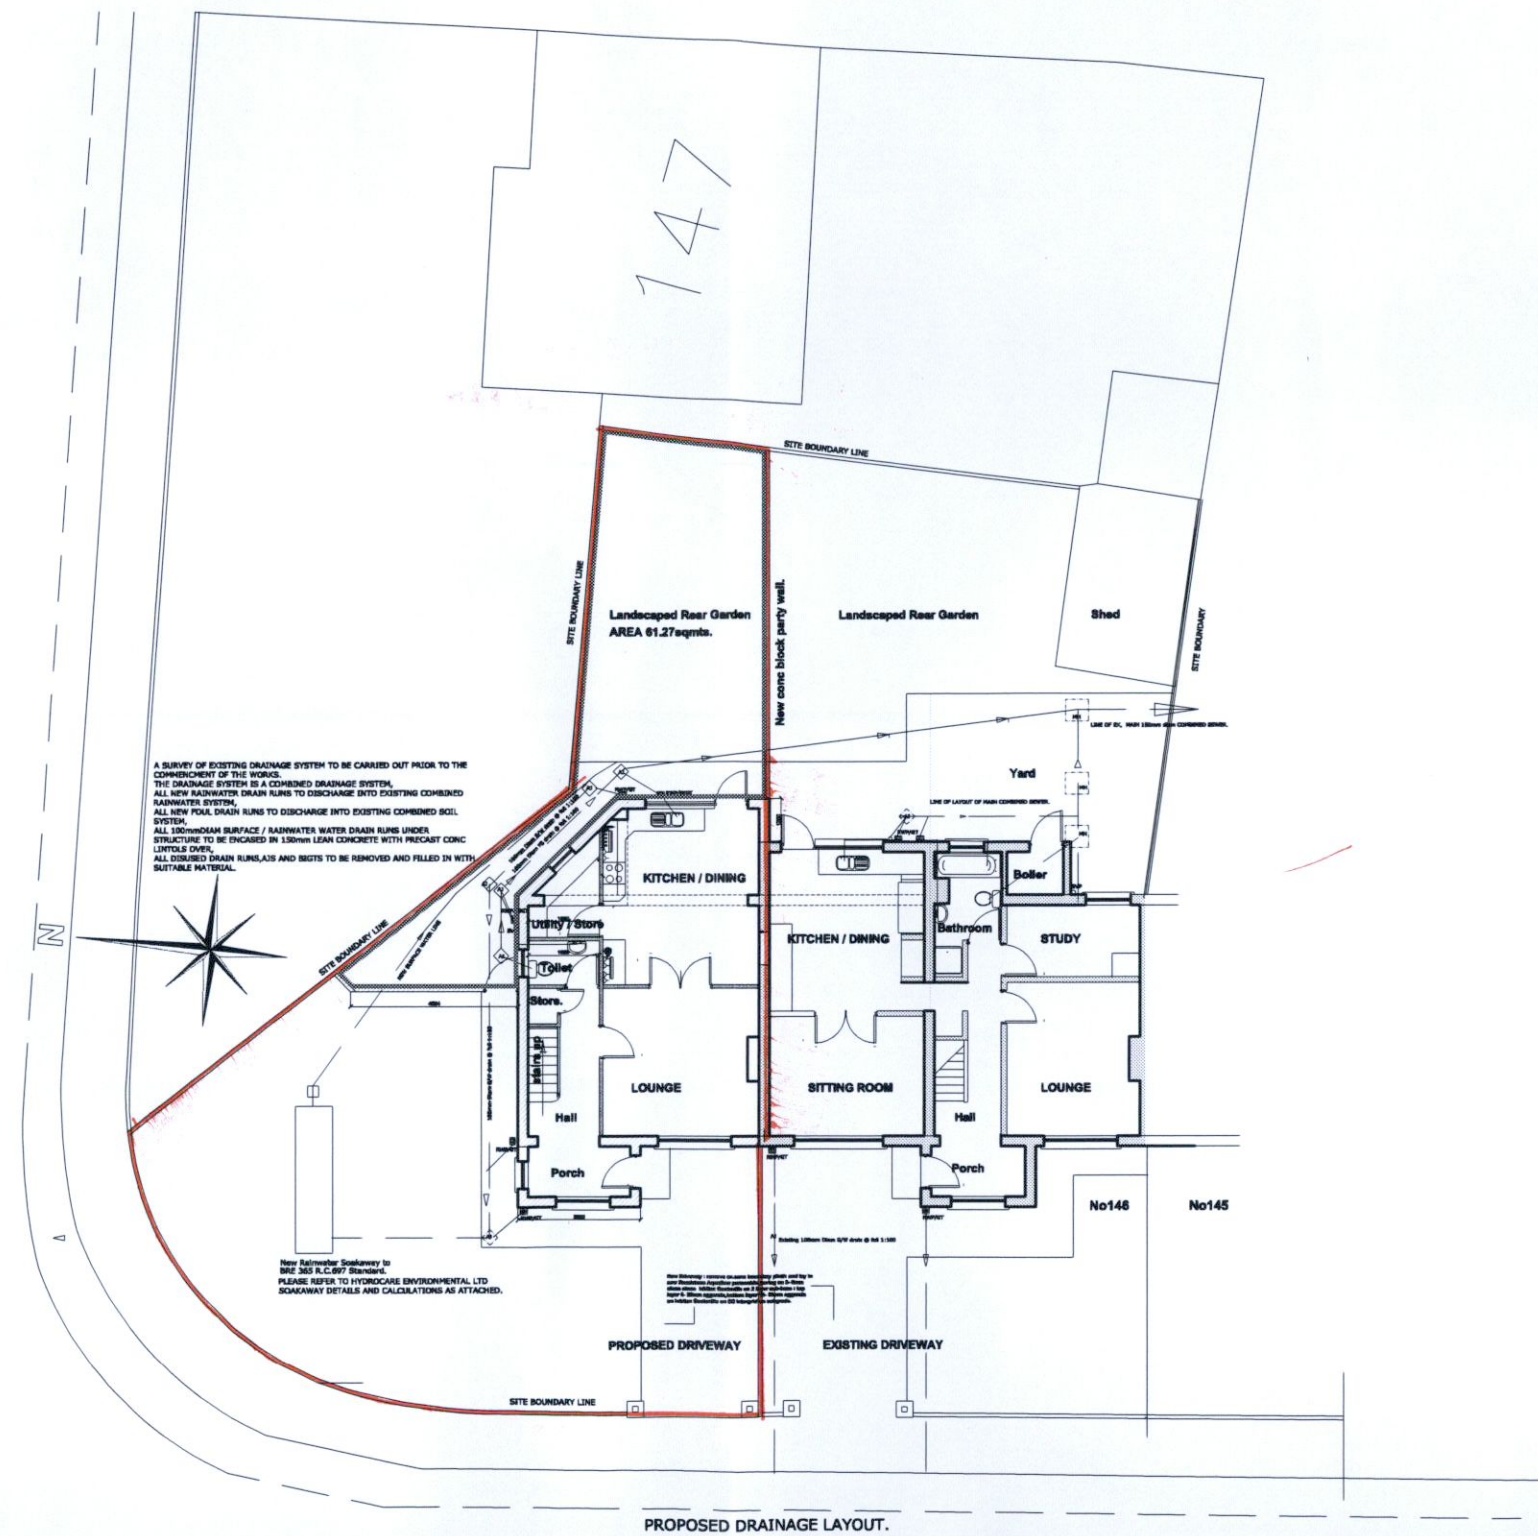

DESMOND J. HALPIN & ASSOCIATES
 Planning & Building Design Consultants

15 Carrigles Drive, Firhouse, Dublin 24 Phone: 01-4523710 Email: deshalpin15@gmail.com

PROPOSED DEVELOPMENT AT 146 ST. MAELRUANS PARK, TALLAGHT, DUBLIN 24,	Scale 1:200 @ A3.	Drawn DJH
REVISED SITE PLAN	Drawing No 12A-10 -22	Rev A
MARY DALTON.	Date Jan. .2023.	Chk JK