



PROPOSED FRONT (WEST) CONTIGUOUS ELEVATION
SCALE 1:100

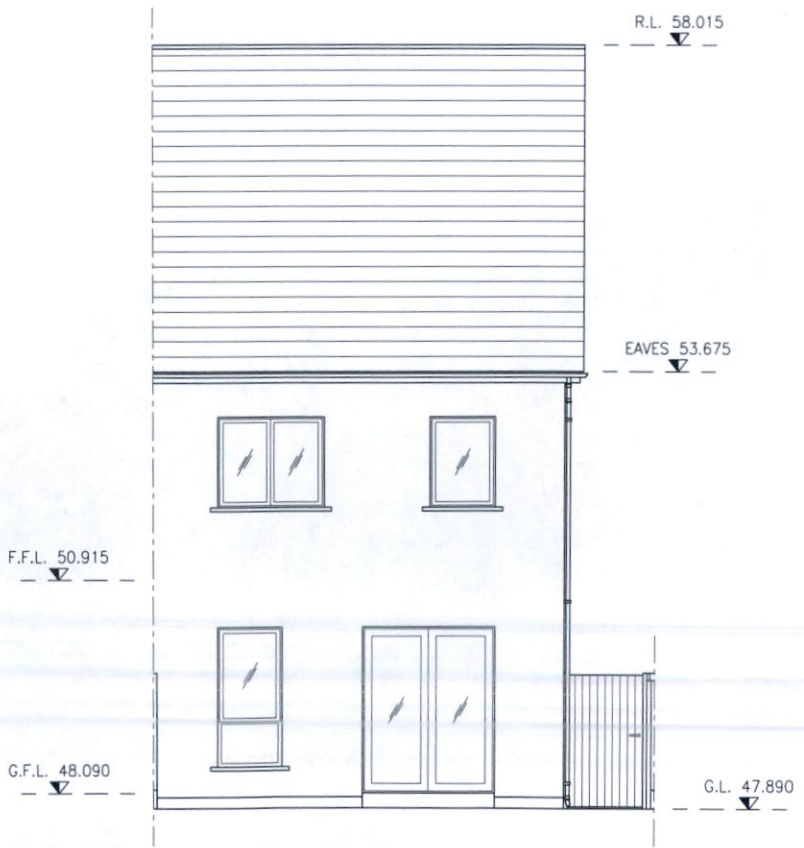


REAR (EAST) ELEVATION - NO CHANGE
SCALE 1:100


				ISSUED		DRAWING NAME	
				PLANNING		PROPOSED ELEVATIONS & SECTIONS SHEET 1 OF 2	
				CLIENT		DRAWING No.	
				MATHIEW KARUVELIL GHEEVARUGHESI		AR-06	
				12 SHACKLETON SQUARE, LUCAN, CO. DUBLIN		REVISION	
						P1	
				PROJECT NAME		SCALE	
				EXTENSION & RENOVATION WORKS TO		1:100	
				12 SHACKLETON SQUARE, LUCAN, CO. DUBLIN		DRAWN DATE	
						28.10.22	
P1	31.01.23	ADDITIONAL INFORMATION	ROC	ROC			
P	11.11.22	ISSUED FOR PLANNING	ROC	ROC			
REV	DATE	DESCRIPTION	DWG BY	APPR. BY			

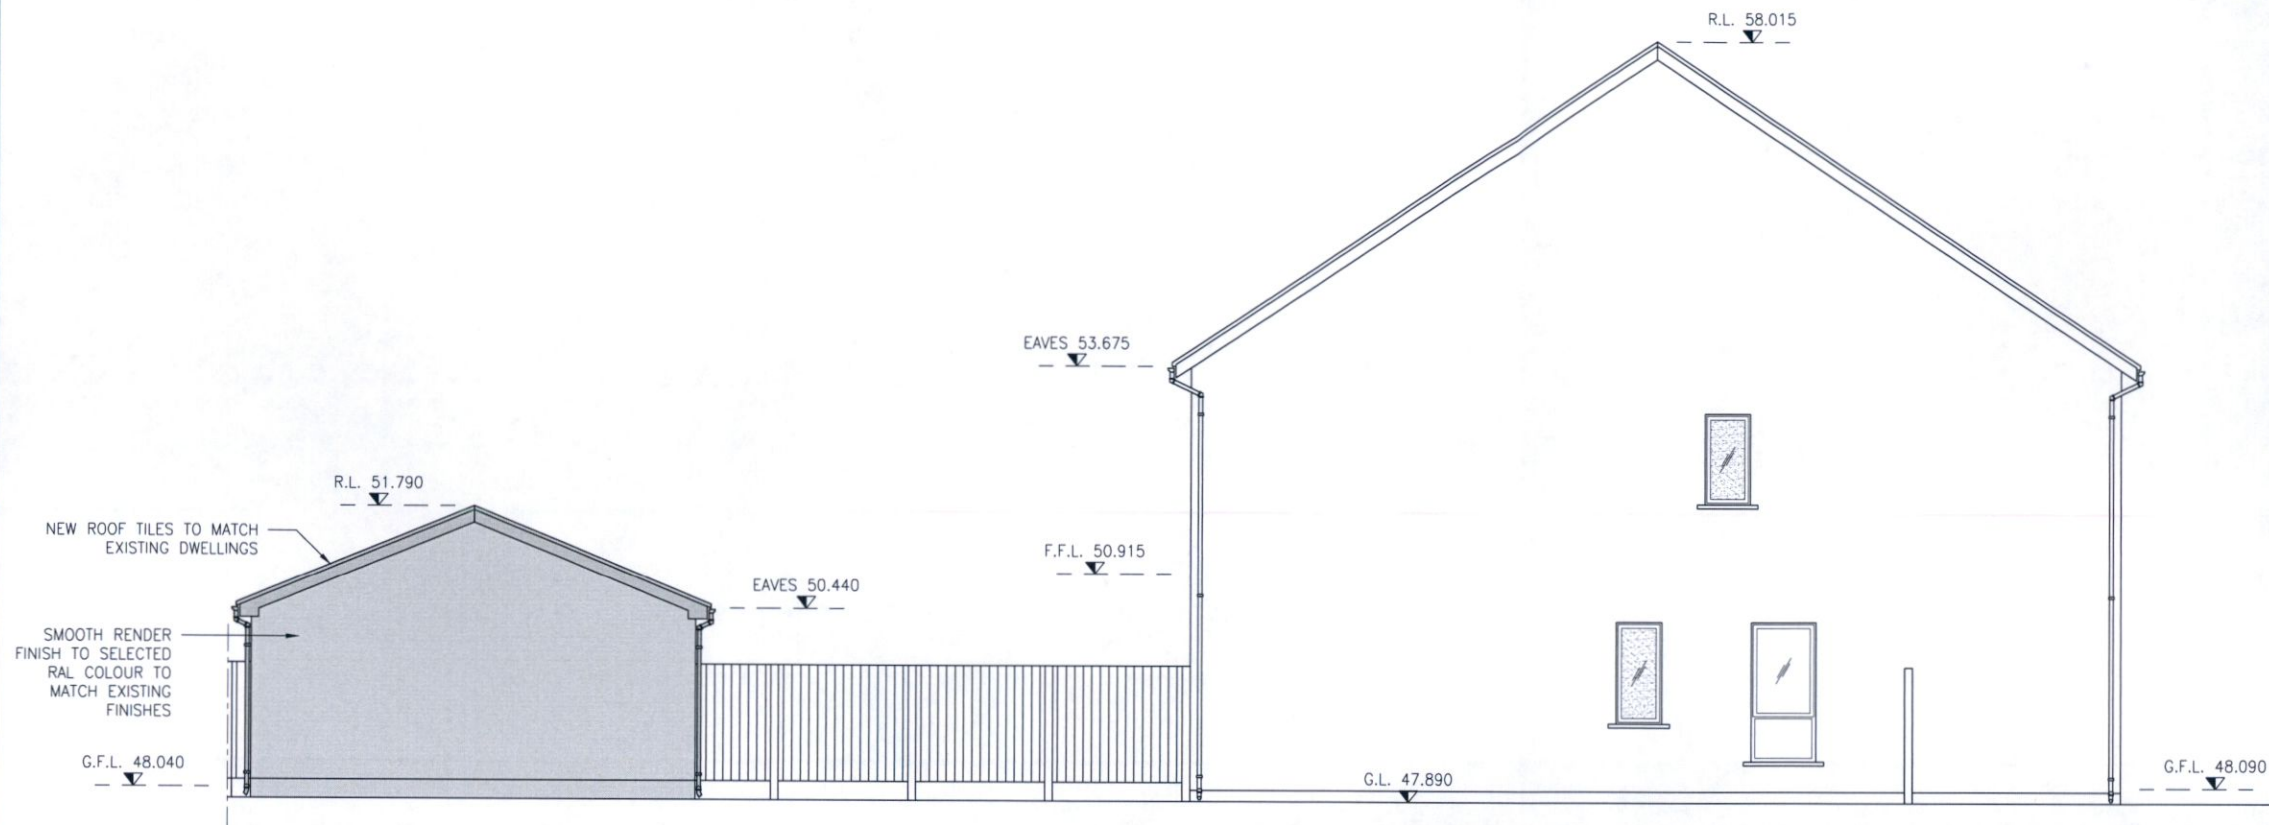


PROPOSED SIDE (NORTH) ELEVATION
 SCALE 1:100
 (PROPOSED SIDE (SOUTH) ELEVATION SIMILAR)

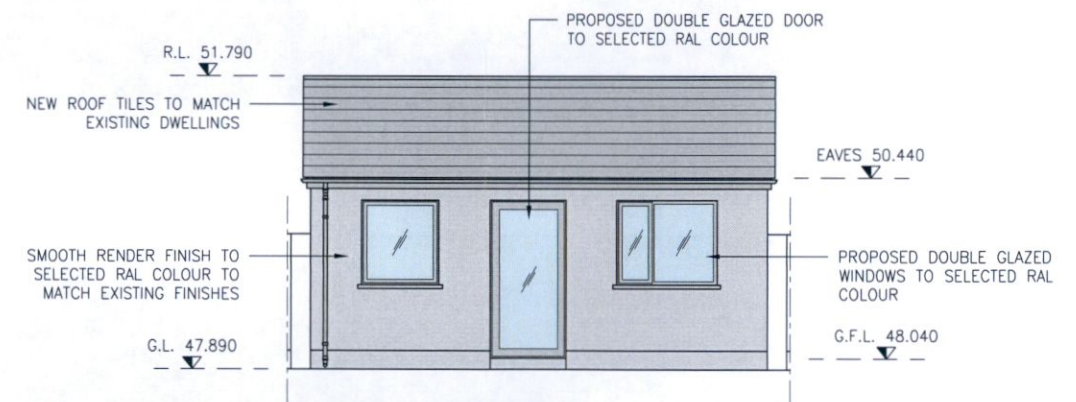

PROPOSED GARDEN BUILDING FRONT ELEVATION
 SCALE 1:100

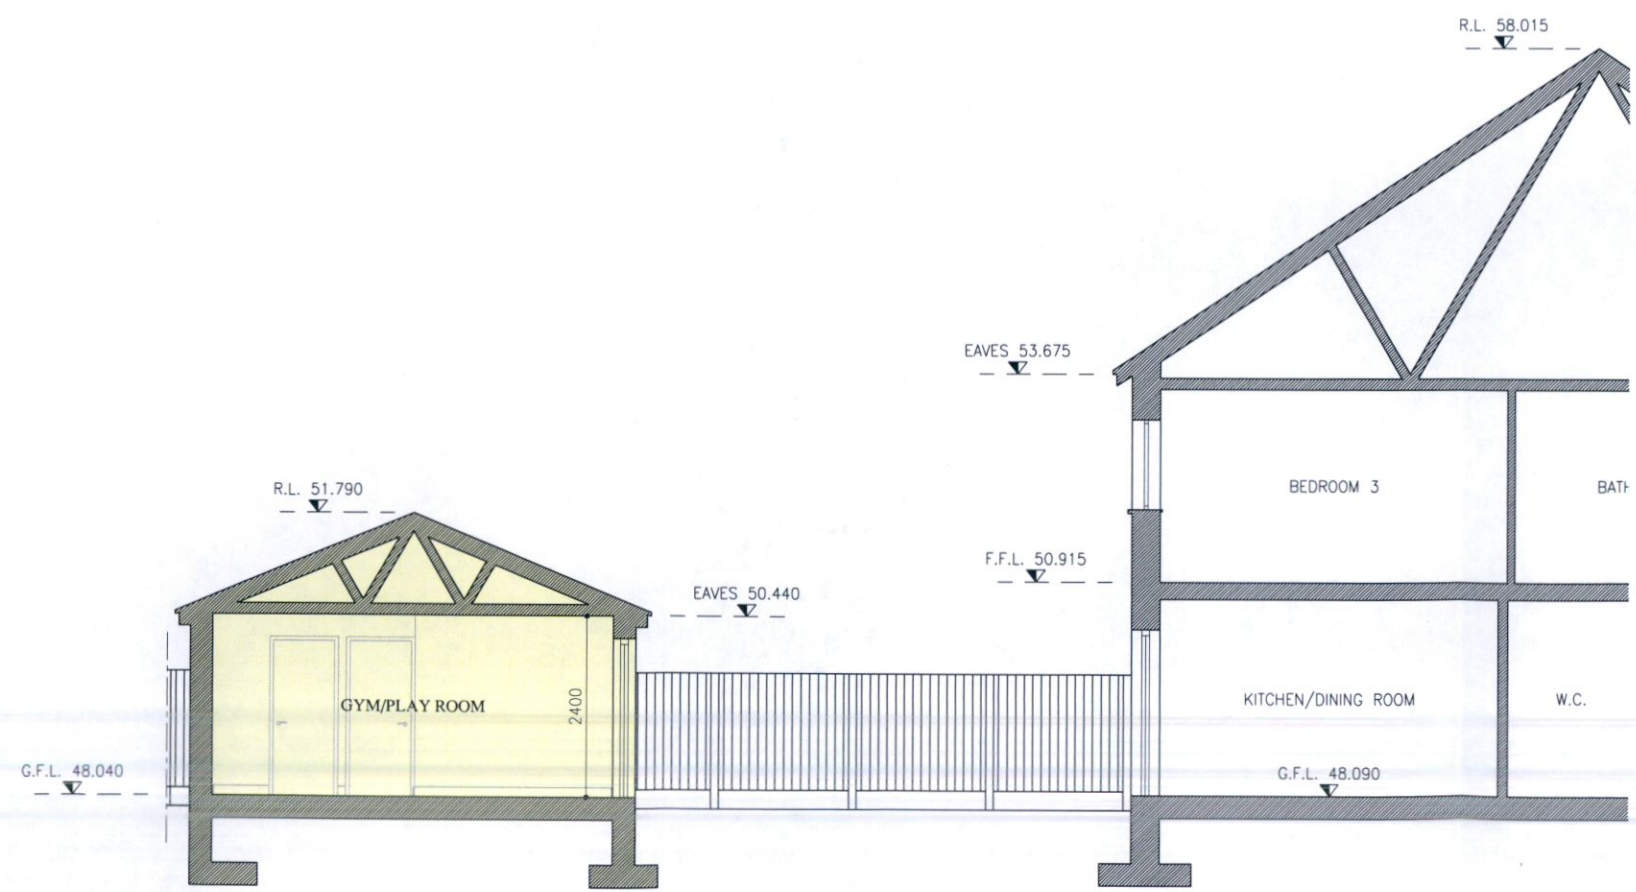

PROPOSED SECTION A-A
 SCALE 1:100

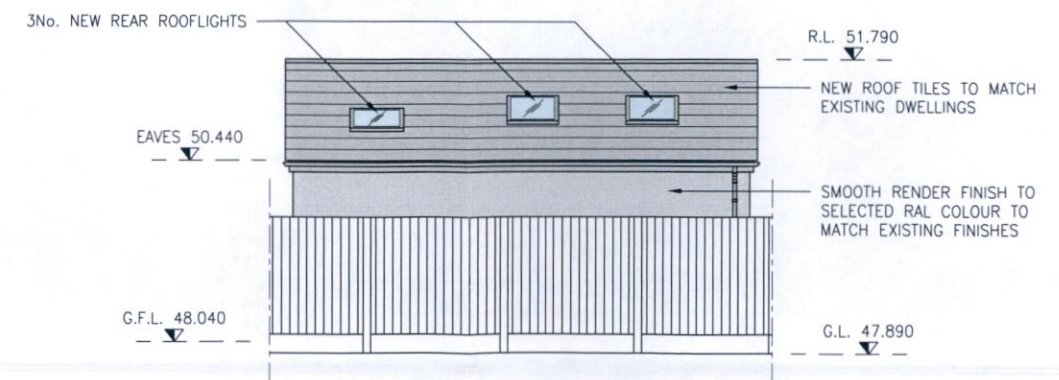

PROPOSED GARDEN BUILDING REAR ELEVATION
 SCALE 1:100

				ISSUED		DRAWING NAME	
				PLANNING		PROPOSED ELEVATIONS & SECTIONS SHEET 2 OF 2	
				SCALE 1:100		DRAWING No. AR-07 REVISION P1	
				CLIENT		SCALE	
				MATHIEW KARUVELIL GHEEVARUGHESE		1:100	
				12 SHACKLETON SQUARE, LUCAN, CO. DUBLIN		DRAWN DATE	
				PROJECT NAME		28.10.22	
				EXTENSION & RENOVATION WORKS TO			
				12 SHACKLETON SQUARE, LUCAN, CO. DUBLIN			
REV	DATE	DESCRIPTION	DWG BY	APPR. BY			
P1	31.01.23	ADDITIONAL INFORMATION	ROC	ROC			
P	11.11.22	ISSUED FOR PLANNING	ROC	ROC			