




Street Scape Elevation View

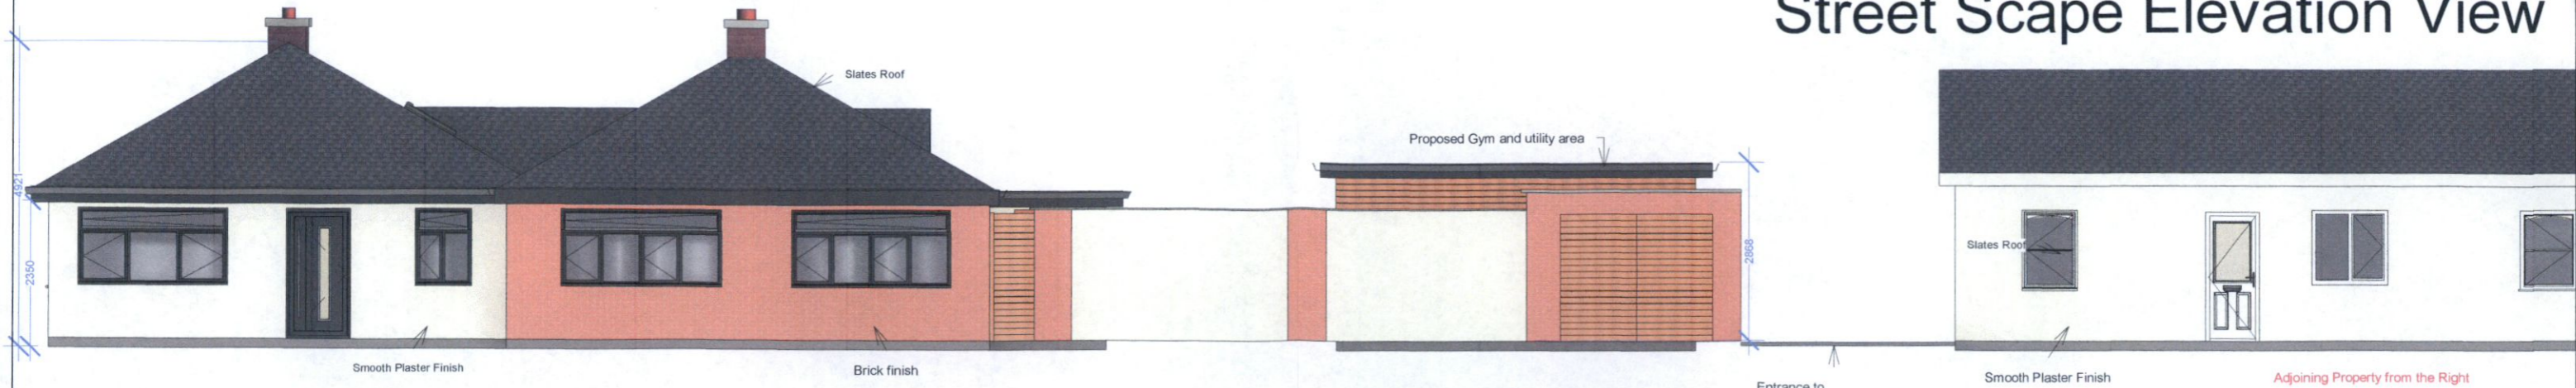

Front Elevation

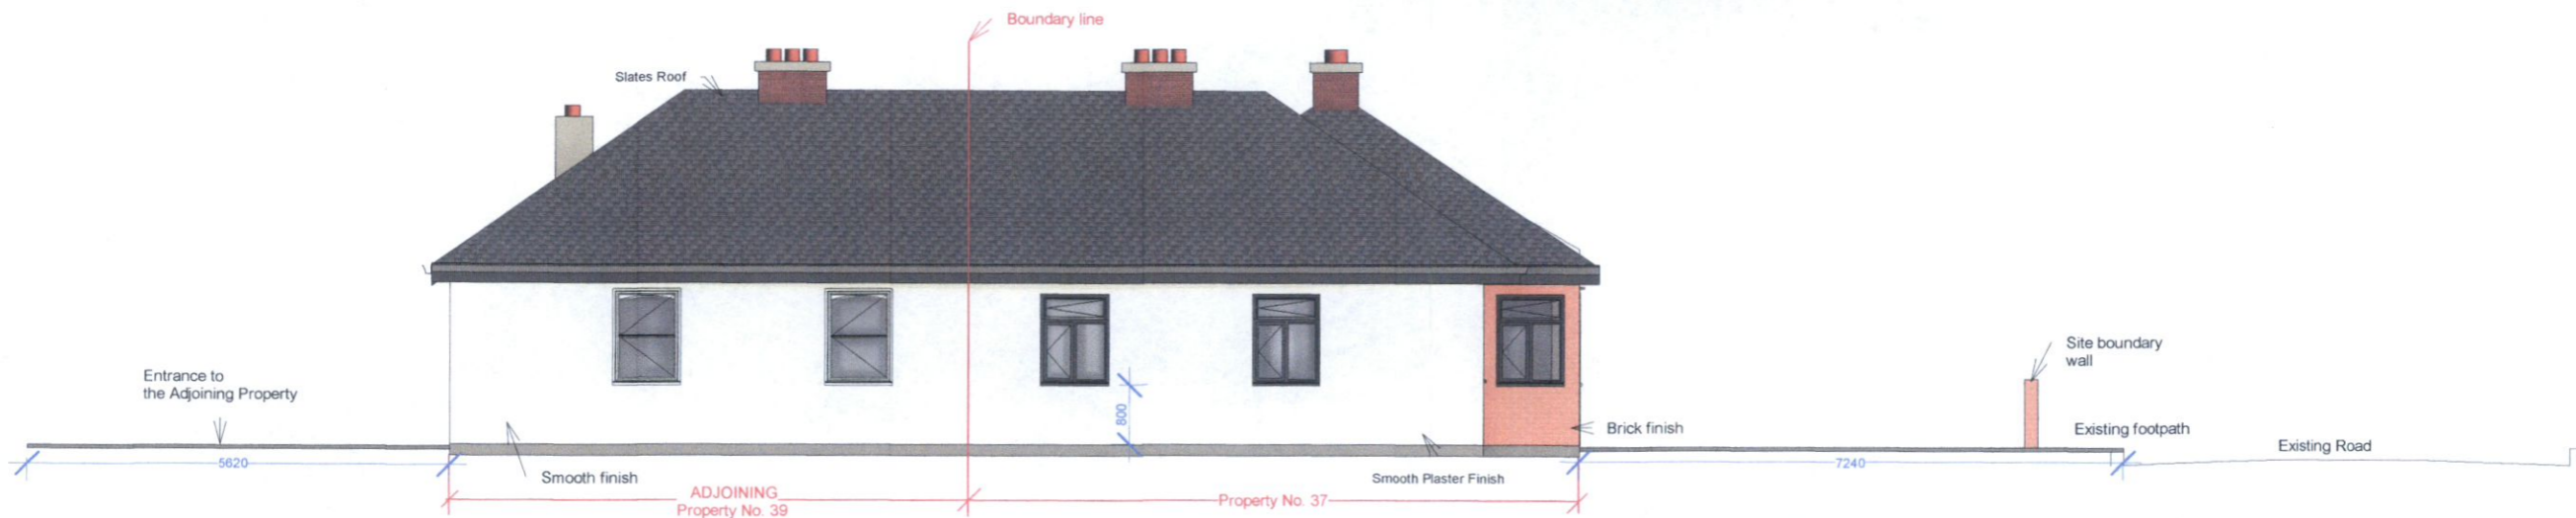

Left Elevation

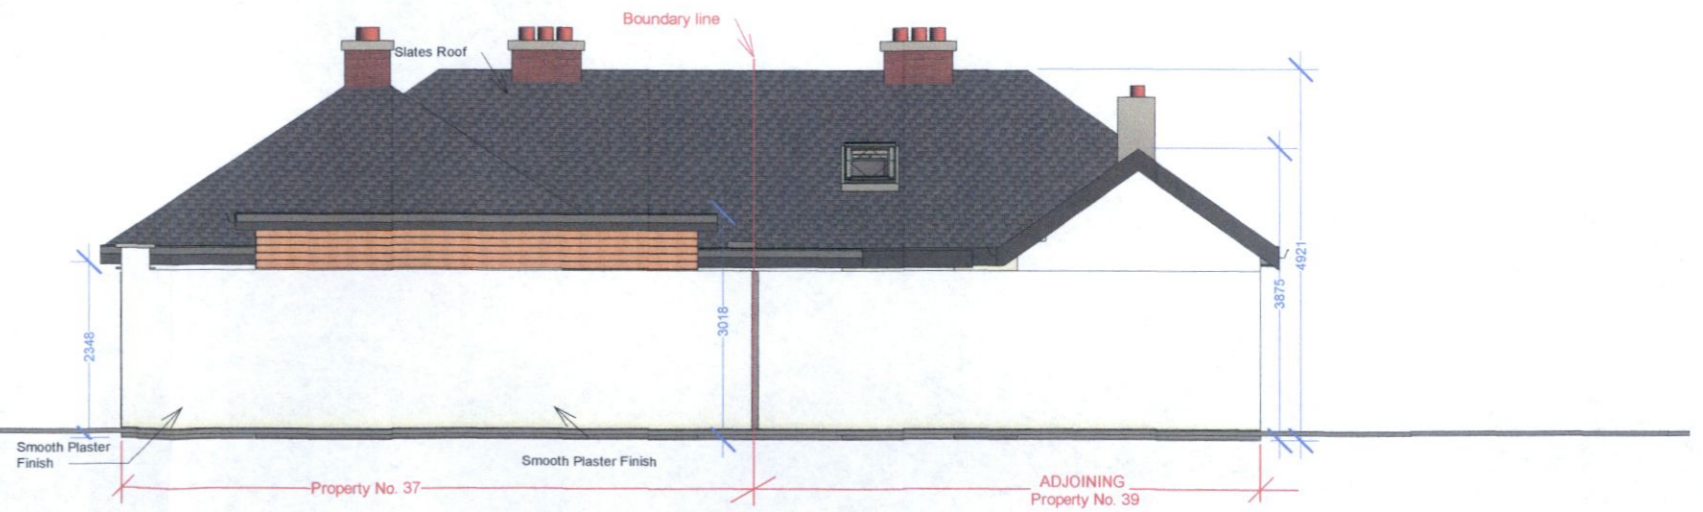

Right Elevation

0 1M 2M 4M
SCALE: 1:100 (A3)



THIS DRAWING IS COPYRIGHT © NO PART OF THIS DOCUMENT MAY BE REPRODUCED OR TRANSMITTED IN ANY FORM OR STORED IN ANY RETRIEVED SYSTEM OF ANY NATURE WITHOUT THE WRITTEN PERMISSION OF ONOR DESIGN AS COPYRIGHT HOLDER EXCEPT AS AGREED FOR USE ON THE PROJECT FOR WHICH THE DOCUMENT WAS ORIGINALLY ISSUED.

DO NOT SCALE FROM THIS DRAWING. WORK ONLY FROM FIGURED DIMENSIONS. CONTRACTOR TO CHECK ALL DIMENSIONS ON SITE. ALL ERROR AND OMISSIONS TO BE IMMEDIATELY REPORTED TO ONOR DESIGN



ONOR Design
DESIGN FINANCE BUILD

Dublin: 13 Adelaide Road, Dublin 2, D02 P950
Cavan: Carricknabrick House, Loughduff, Co. Cavan, H12 VY66
(087)2932686 / design@onor.ie / www.onor.ie

CLIENT PROJECT ADDRESS Josephine Heraty (mum) - Sean Heraty Street Scape Elevation view 37 New Road, Dublin 22, D22 XV00 -

PROJECT NO. 22571

DRAWING TITLE Proposed extension and alteration to the existing house
ISSUED Planning Permission

DRAWING
22571-PP- 05

Date: 27.01.2023

Drawn - Ion Gnileenco
Checked - Claire O'Neill

REV