




Front Elevation, screen planting to ESB Substation  
Straton Drive Adamstown



Side Elevation, screen planting to ESB Substation  
Straton Drive Adamstown




Side Elevation, screen planting to ESB Substation  
Straton Drive Adamstown

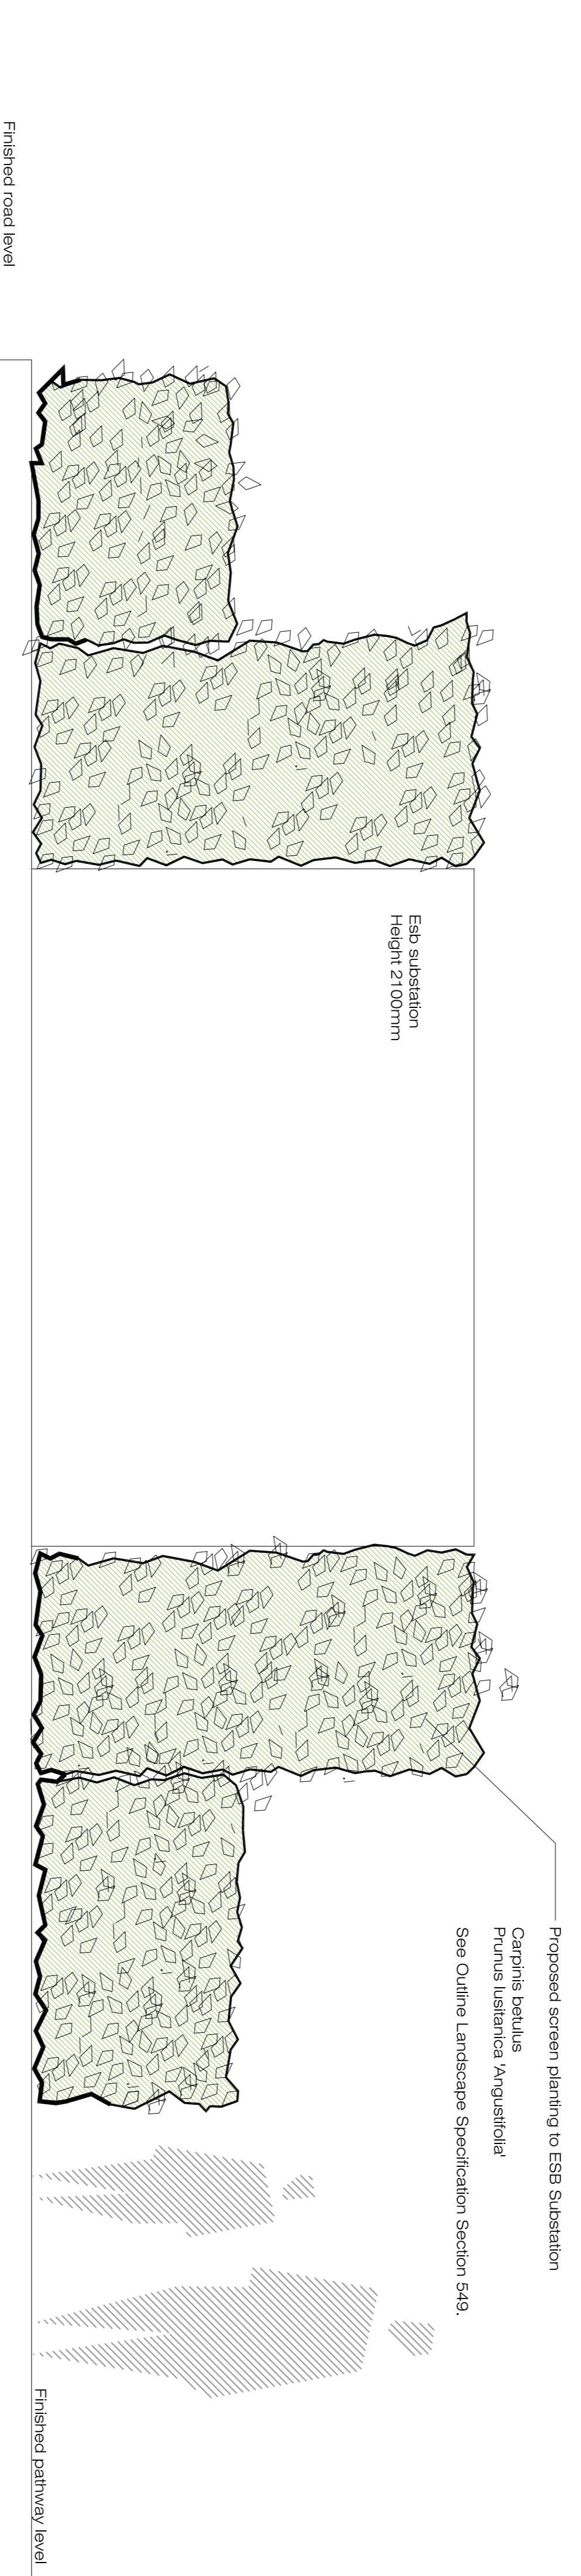

Detail D 01 Drawing LD-03-CO  
Front Elevation, Screen Planting to ESB Substation.  
Scale @ 1:20

Rev.	Date	Note
00	0000-00-00	00

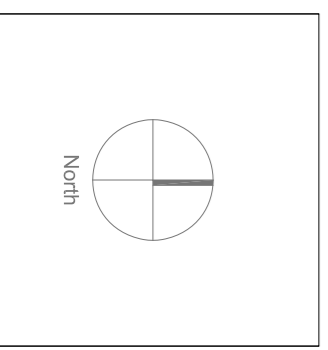

General Notes

<b>Doyle &amp; O'Traighigh</b> Landscape Architecture	
<b>Project Name</b> Tandy's Lane Village Phase 2	<b>Drawing Name</b> Landscape Services Details
<b>Status</b> Compliance	<b>Drawing No</b> LD-03-CO
<b>Project No</b> 19-044	<b>Revision No</b> 00
<b>Scale</b> 1:20	<b>Drawn By</b> KG
<b>Date</b> 23/07/2023	<b>Checked By</b> DOT
<b>Lead Designer</b> Daniel Doyle	<b>Office Address</b> 100/100-100
<b>Designer</b> 202 7136 1100	<b>Project File Name</b> 230723Tandy's Lane
<b>Drawn By</b> kg@doyleandotraighigh.com	<b>Checker</b> dot@doyleandotraighigh.com
<b>Checked By</b> dot@doyleandotraighigh.com	<b>Client</b> Merrimack Homes
<b>Draftsman</b> dot@doyleandotraighigh.com	<b>Scale</b> 1:20
<b>Draftsman 2</b> dot@doyleandotraighigh.com	<b>Date</b> 23/07/2023