


Existing Site Plan
Scale 1:100

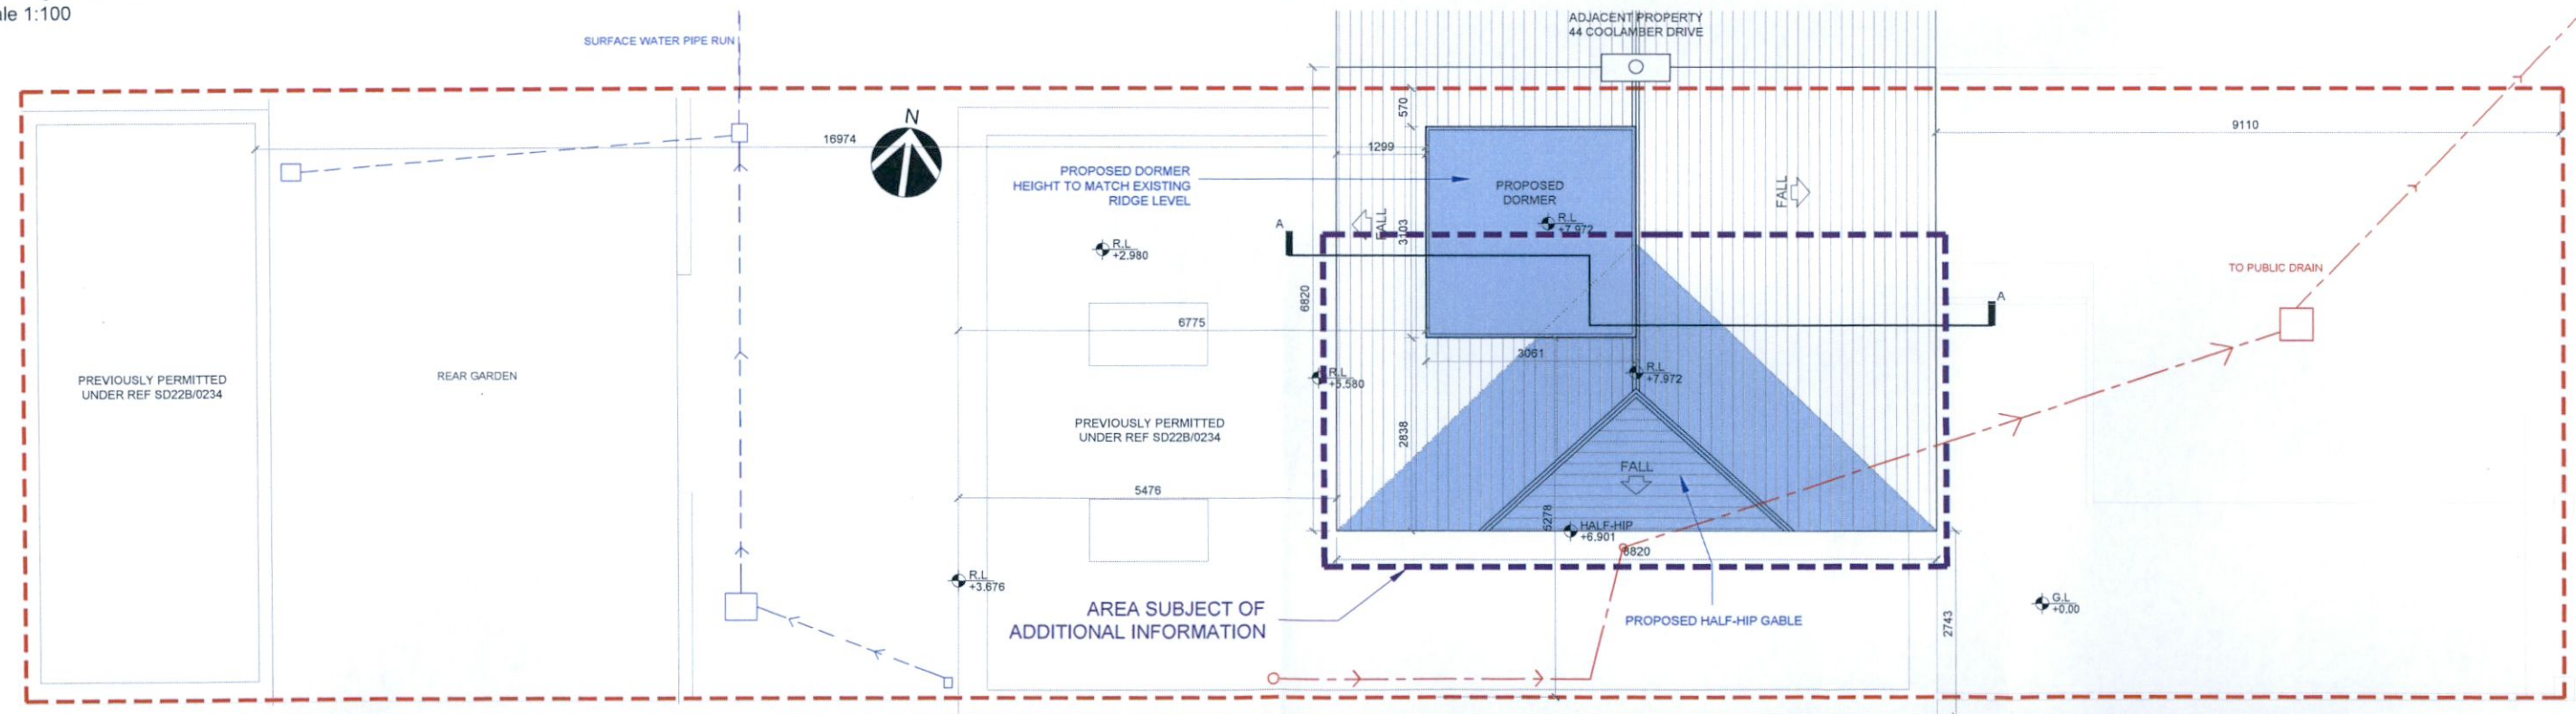

Proposed Site Plan
Scale 1:100

NOTES:
© This drawing is copyright. Figured dimensions only to be taken from this drawing. All dimensions to be checked on site. Module Design Ltd to be informed immediately of any discrepancies before work proceeds.

- SITE BOUNDARY/ OWNERSHIP BOUNDARY
- AREA SUBJECT OF ADDITIONAL INFORMATION
- EXISTING WALLS/ BUILT FORM
- PROPOSAL

REV	DATE	DESCRIPTION	ISSUED	REV	DATE	DESCRIPTION	ISSUED

CLIENT NAME JAMES WALSH		
DRAWN: POB	CHECKED MON	PAGE SIZE A3
DRAWING NO. 45C-MD-XX-XX-DR-A-P1003		
Pro Ori. Level Loc. Type Role No.		

PROJECT NAME: 45 COOLAMBER DRIVE DUBLIN 24			
DRAWING TITLE: EXISTING/ PROPOSED SITE PLANS			
PROJECT NO. 22049	DATE: FEBRUARY 2023	SCALE 1:100	REV.

MODULE
ARCHITECTURE | DESIGN | PROJECT MANAGEMENT
1st Floor, 2 Chapel Hill, Lucan, Co. Dublin
t: +353 1 532 5078 e: hello@module.ie w: www.module.ie

STATUS
ADDITIONAL INFORMATION
Reg. Ref. SD22B/0515