


ALL SERVICES TO CONNECT TO EXISTING ON SITE / SURFACE WATER AND FOUL WASTE

		<small>tel: 01 4030922 / 087 1326871</small>	
<small>project:</small> PROPOSED NEW HOUSE ELIZABETH MURPHY 19 GRANGEVIEW DRIVE CLONDALKIN DUBLIN 22	<small>project number:</small> 2010-12	<small>date:</small> 10/01/2023	
<small>subject:</small> PROPOSED SITE PLAN	<small>drawing number:</small> 2018-LP	<small>scale:</small> 1:250	<small>size:</small> A3
	<small>designed by:</small> JACKIE QUINN		
	<small>checked by:</small> BRENDAN JOHNSTON		

PROPOSED SITE PLAN

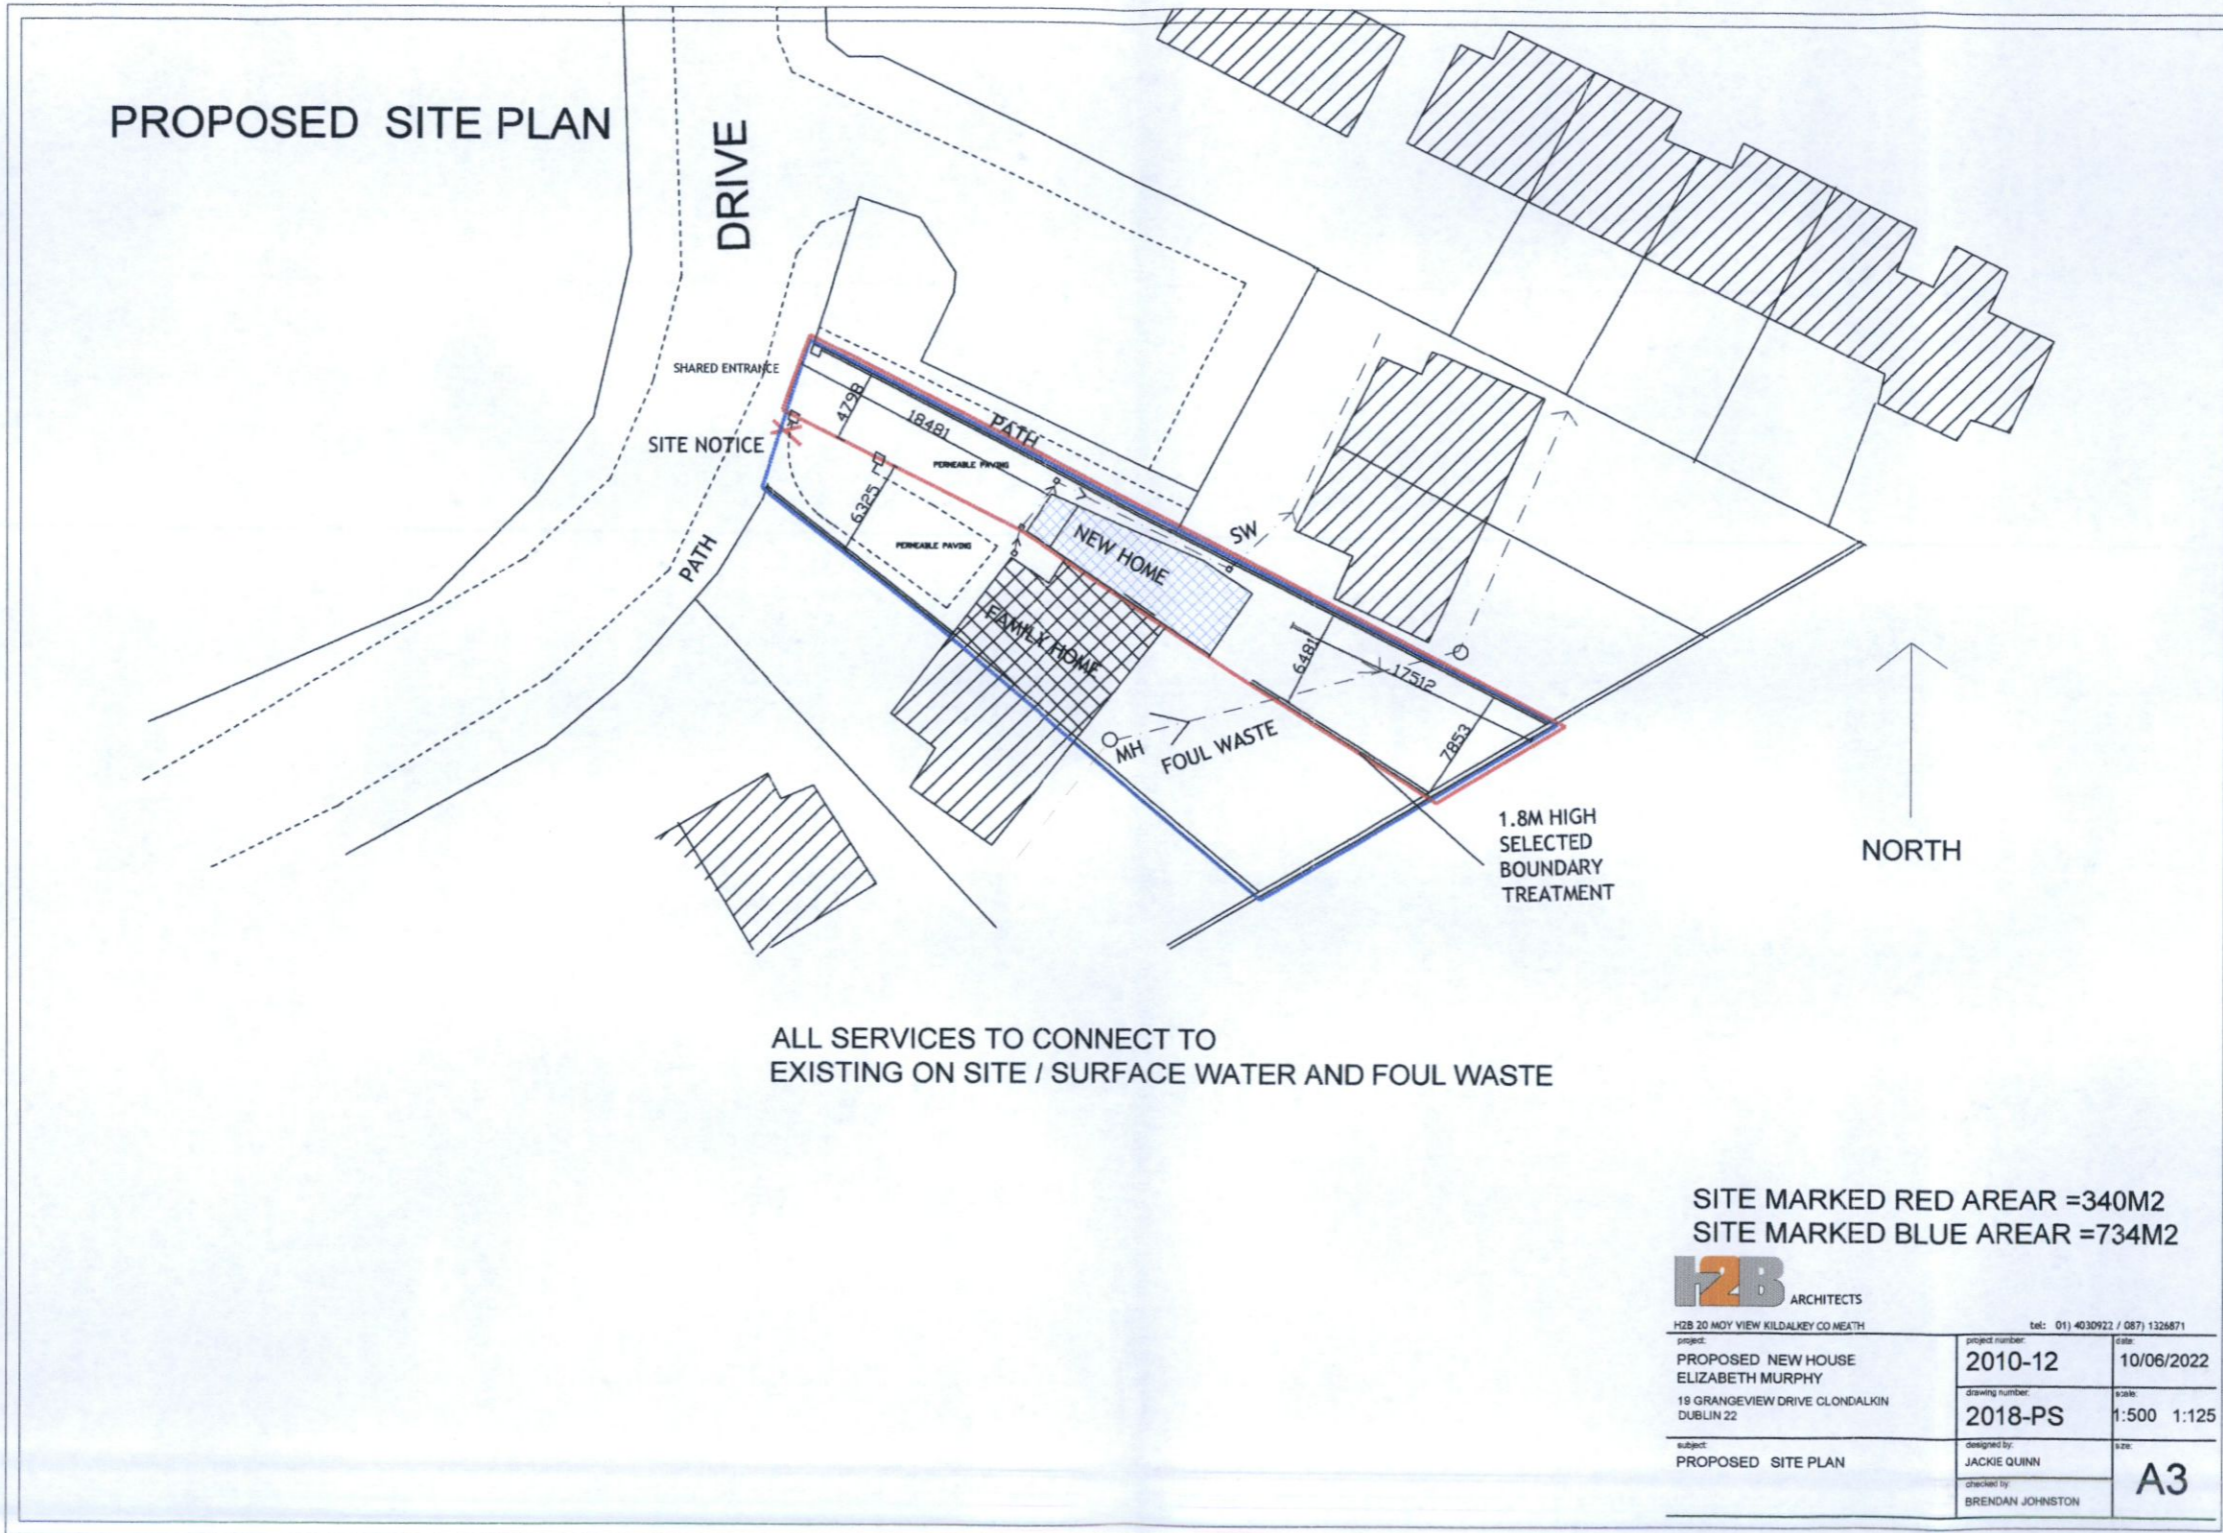

H2B 20 MOY VIEW KILDALKEY CO MEATH		tel: 01 4030922 / 087 1326871	
project:	PROPOSED NEW HOUSE ELIZABETH MURPHY	project number:	2010-12
19 GRANGEVIEW DRIVE CLONDALKIN DUBLIN 22		date:	10/06/2022
subject:	PROPOSED SITE PLAN	drawing number:	2018-PS
		scale:	1:500 1:125
		designed by:	JACKIE QUINN
		checked by:	BRENDAN JOHNSTON
		size:	A3