


LEGEND	
	DENOTES SCOPE OF PLANNING APPLICATION
	IDENTIFIES INTERNAL AREAS WITH SCOPE LINE BUT OUTSIDE SCOPE OF THIS PLANNING APPLICATION
	IDENTIFIES AREAS OUTSIDE SCOPE OF PLANNING APPLICATION
	IDENTIFIES BUILDING DIMENSIONS

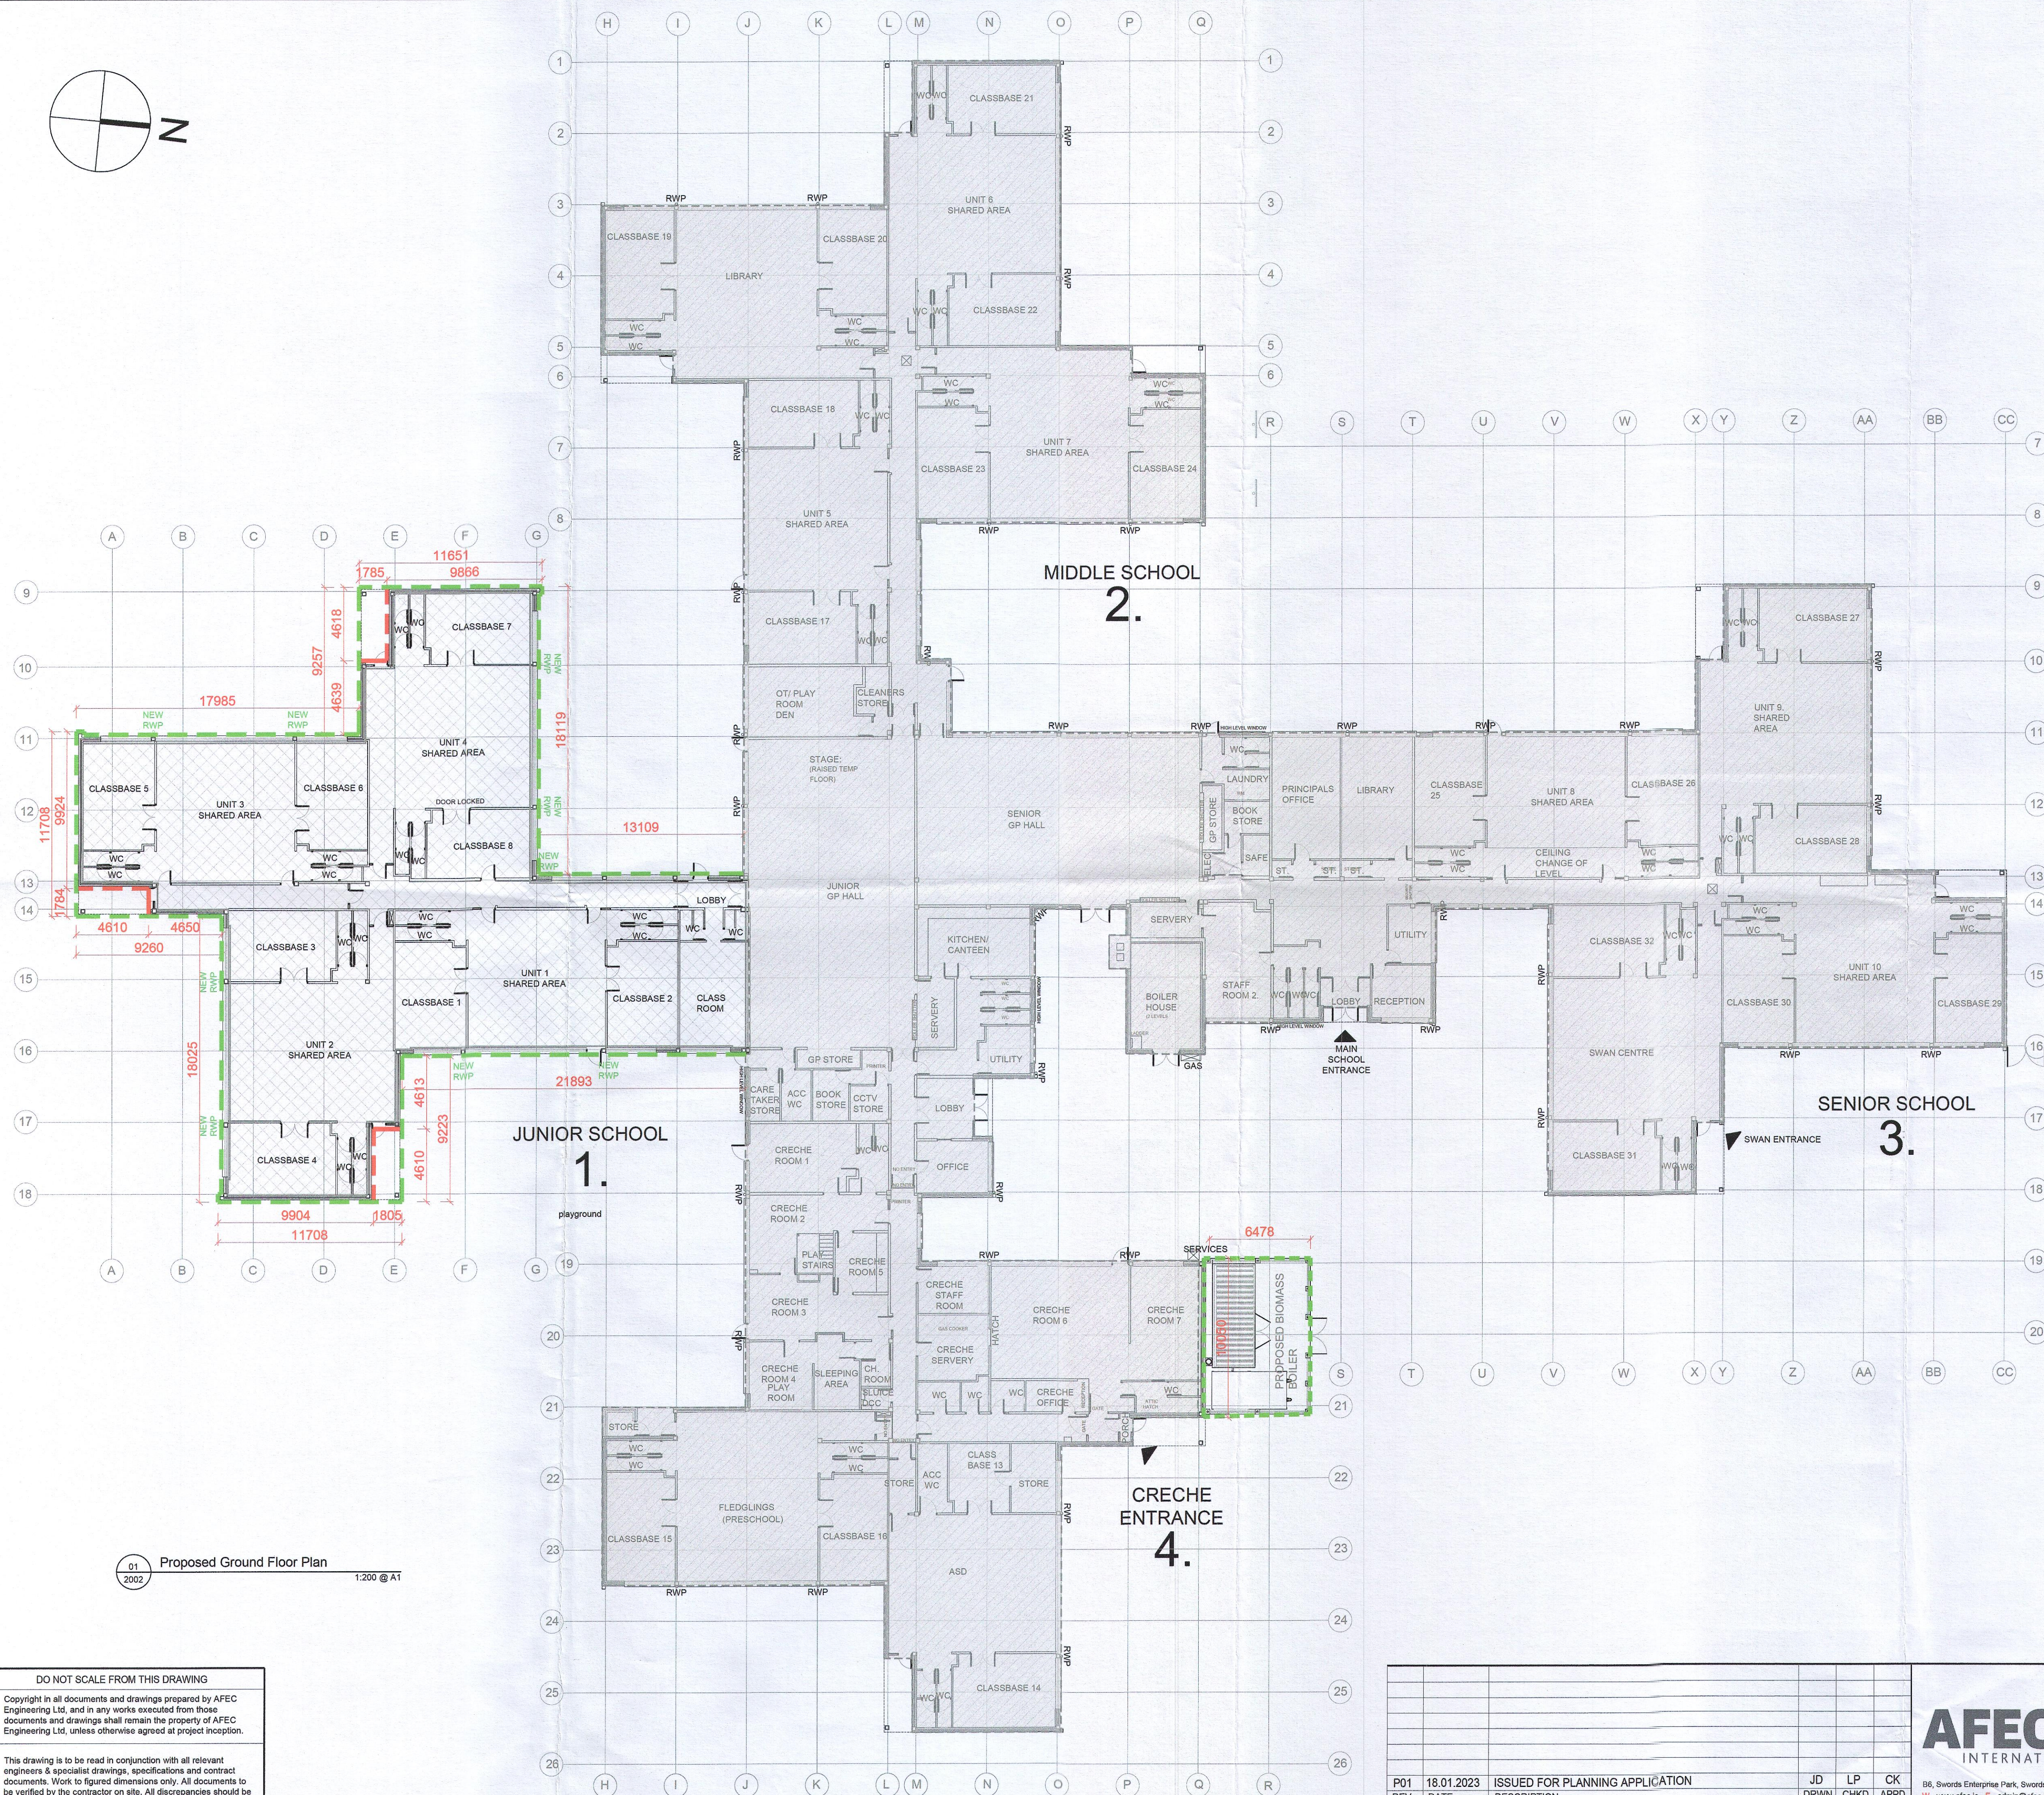

01 Proposed Ground Floor Plan  
1:200 @ A1

**PLANNING APPLICATION**

DO NOT SCALE FROM THIS DRAWING  
Copyright in all documents and drawings prepared by AFEC Engineering Ltd. and in any works executed from those documents and drawings shall remain the property of AFEC Engineering Ltd. unless otherwise agreed at project inception.

This drawing is to be read in conjunction with all relevant engineers & specialist drawings, specifications and contract documents. Work to figured dimensions only. All documents to be verified by the contractor on site. All discrepancies should be reported to the architect prior to commencement of the works.

PO1	18.01.2023	ISSUED FOR PLANNING APPLICATION	JD	LP	CK
REV	DATE	DESCRIPTION	DRWN BY	CHKD BY	APPD BY



CLIENT	Department of Education	AFEC JOB NO.	21051
DRAWING TITLE	Proposed Ground Floor Plan	SCALE (@A1)	1:200
PROJECT	Project Pathfinder - St. Anne's Primary School	STATUS	S2
DRAWING NUMBER	21051-AFEC-00-GF-DR-A-2002	REVISION	P01

D6, Swords Enterprise Park, Swords, Dublin, K67YX37  
W - www.afec.ie E - admin@afec.ie P - 01 6842836