


LEGEND	
	DEMOTES SCOPE OF PLANNING APPLICATION
	DEMOTES INTERNAL AREAS WITHIN SCOPE LINE BUT OUTSIDE SCOPE OF THE PLANNING APPLICATION
	DEMOTES AREAS OUTSIDE SCOPE OF PLANNING APPLICATION

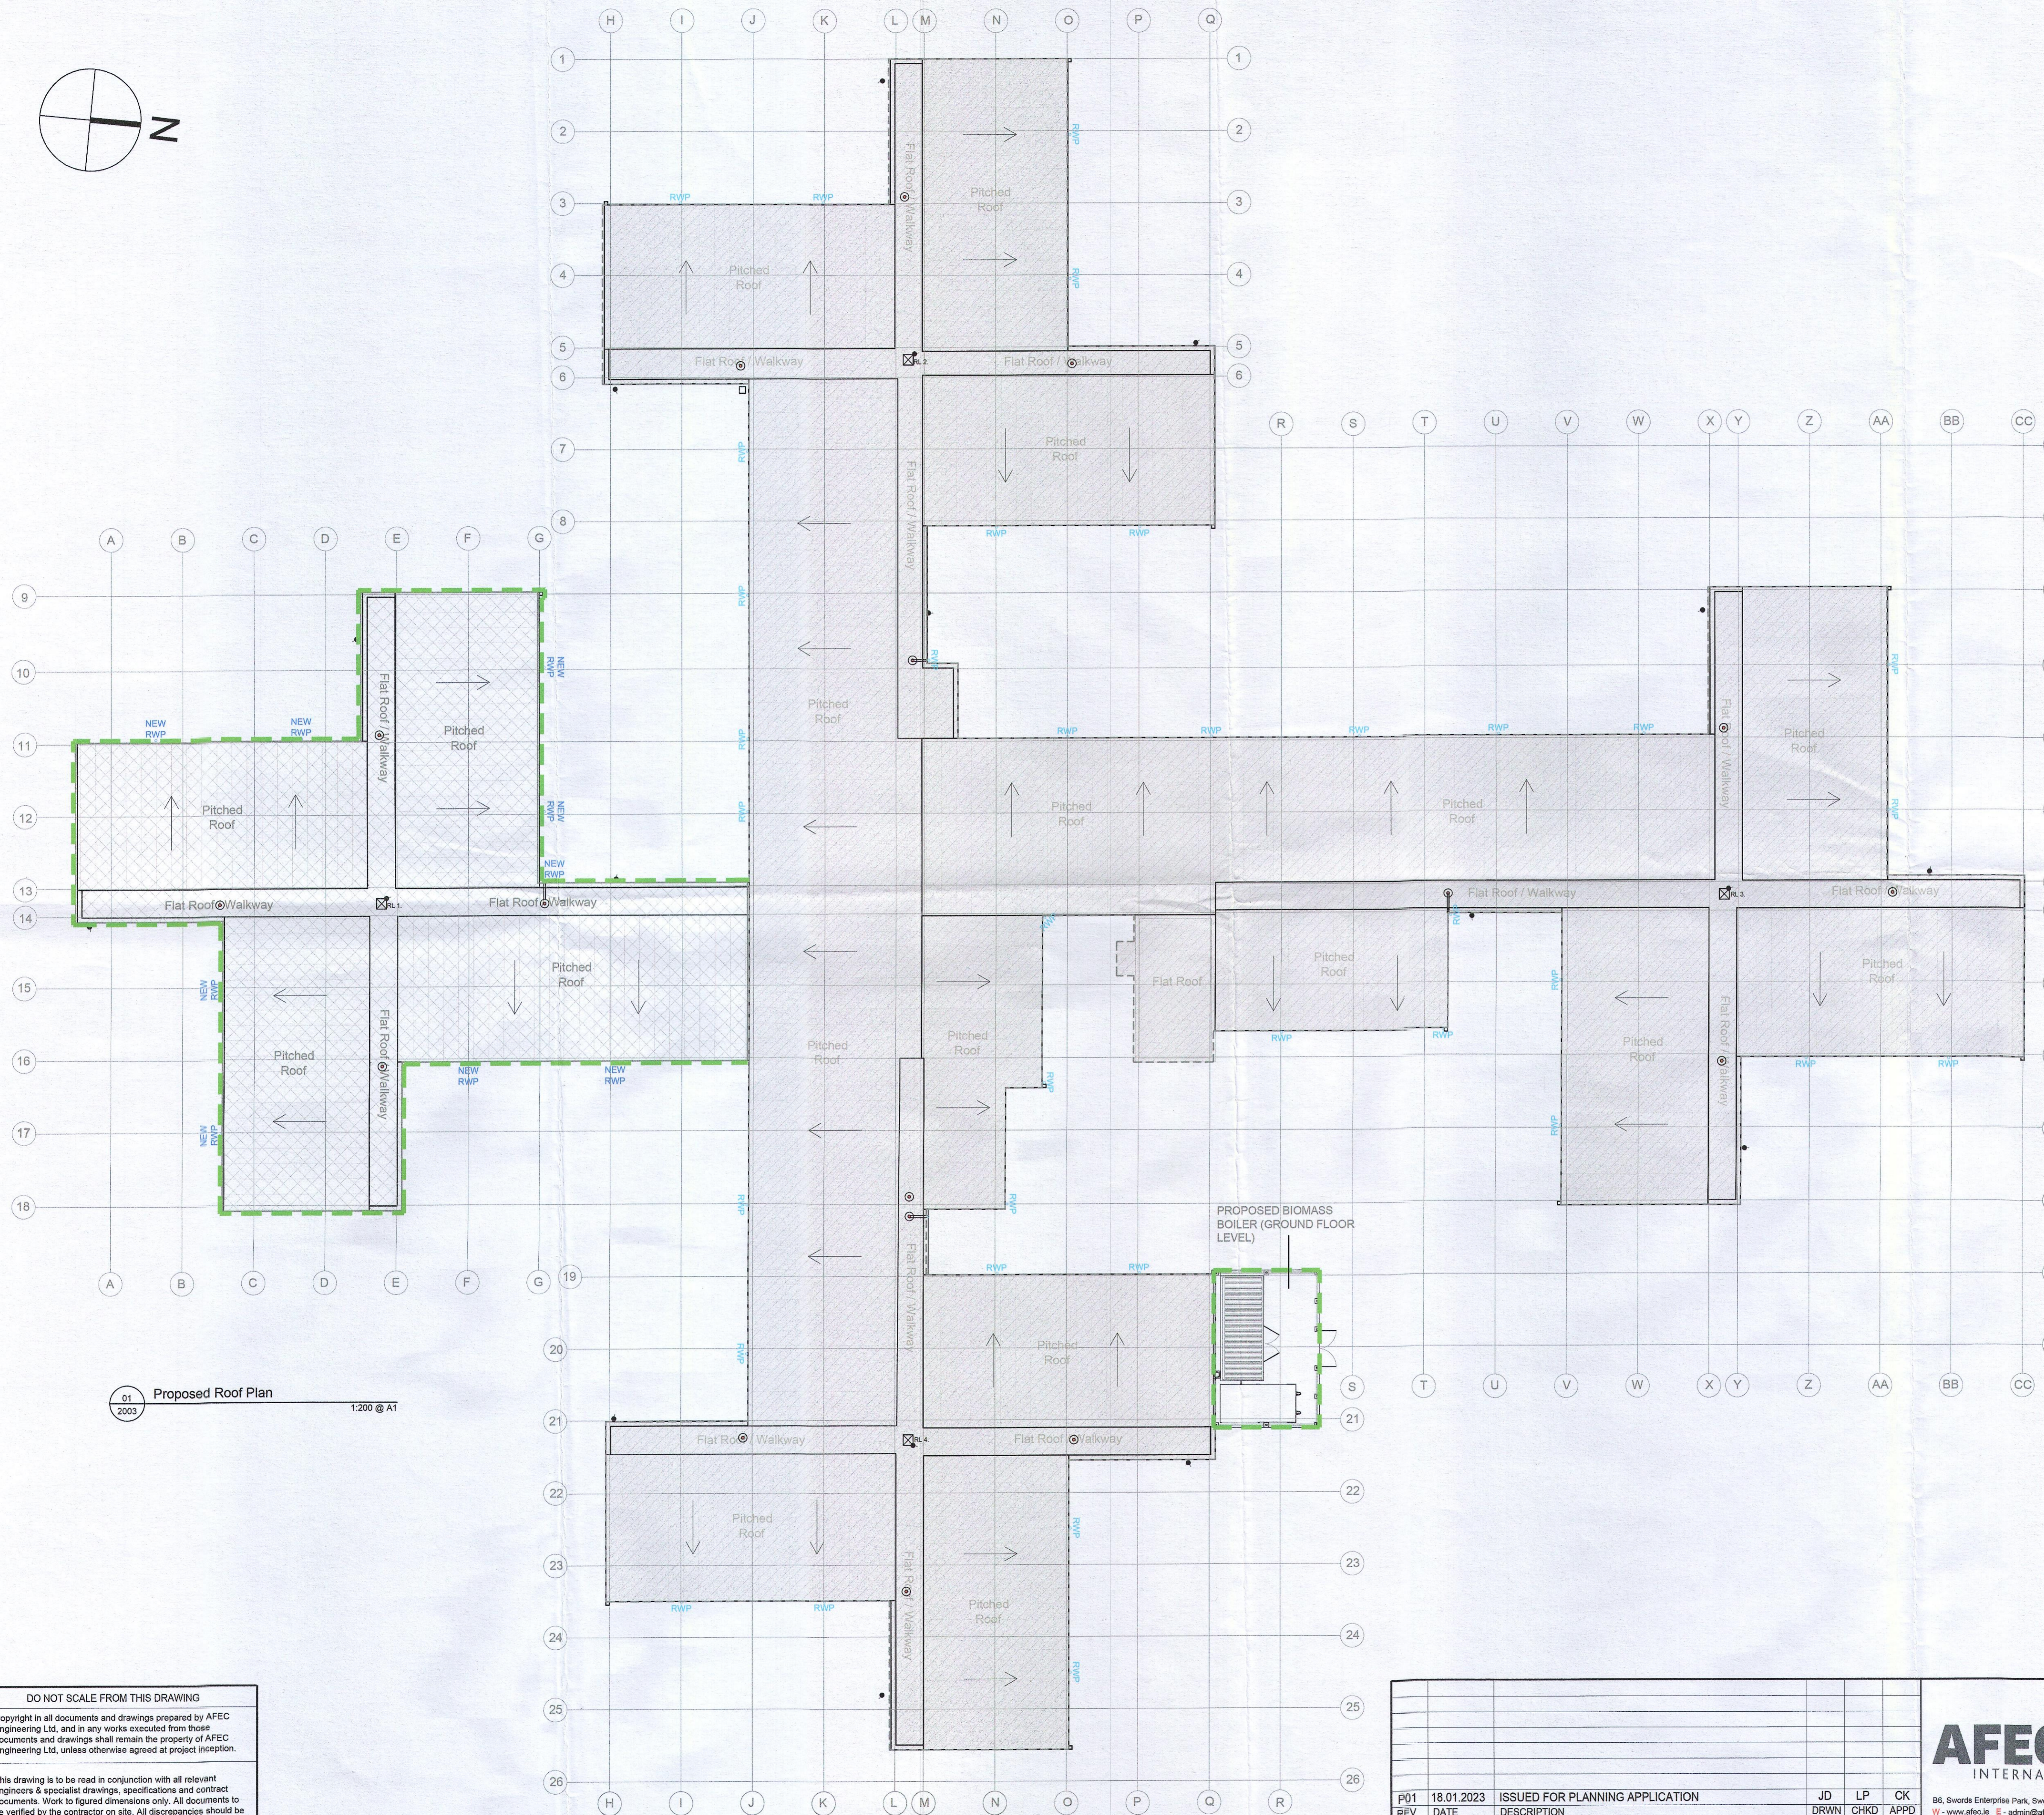

01
2003 Proposed Roof Plan 1:200 @ A1

PLANNING APPLICATION

DO NOT SCALE FROM THIS DRAWING

Copyright in all documents and drawings prepared by AFEC Engineering Ltd, and in any works executed from those documents and drawings shall remain the property of AFEC Engineering Ltd, unless otherwise agreed at project inception.

This drawing is to be read in conjunction with all relevant engineers' and specialist drawings, specifications and contract documents. Work to figured dimensions only. All documents to be verified by the contractor on site. All discrepancies should be reported to the architect prior to commencement of the works.

REV	DATE	DESCRIPTION	JD DRWN BY	LP CHKD BY	CK APPD BY
P01	18.01.2023	ISSUED FOR PLANNING APPLICATION			



CLIENT	Department of Education	AFEC JOB NO.	21051
DRAWING TITLE	Proposed Roof Plan	SCALE (@ A1)	1:200
PROJECT	Project Pathfinder - St. Anne's Primary School	STATUS	S2
DRAWING NUMBER	21051-AFEC-00-RF-DR-A-2003	REVISION	P01

B8, Swords Enterprise Park, Swords, Dublin, K07YX37
 W - www.afec.ie E - admin@afec.ie P - 01 6642836