


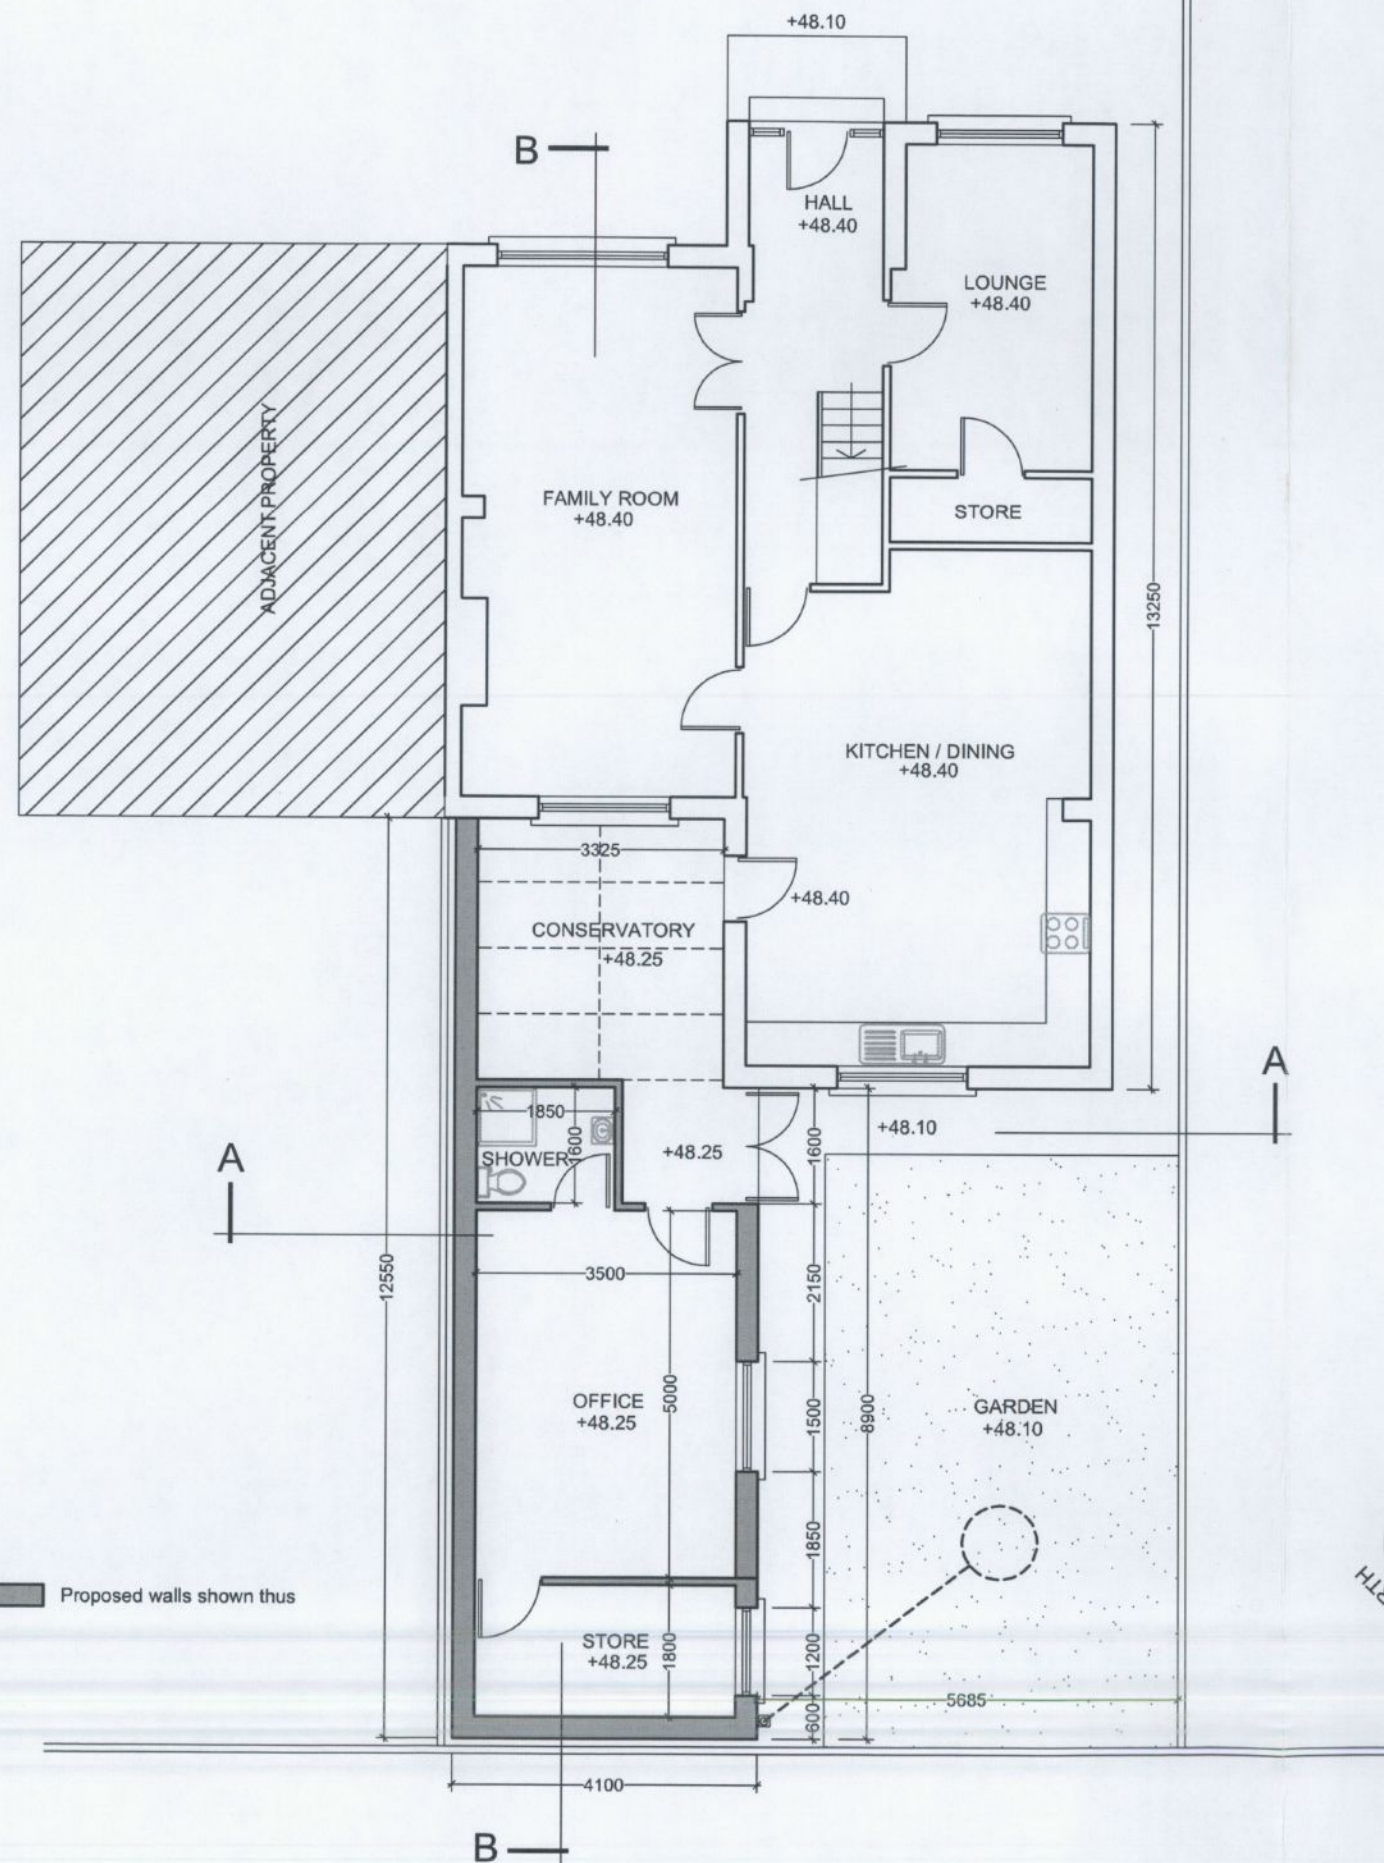

Rev:		
COLIN CARROLL Architectural and Energy Design 96, Wheatfield, Bray, Co. Wicklow Tel: 086 8116806		TITLE: PROPOSED GROUND FLOOR PLAN & SECTION A - A
Client:	JOSE MATHEW	Scale: 1:100
Location:	NO. 1, HILLCREST PARK LUCAN, CO. DUBLIN	Rev. No.
	Date: 30/01/2023	Dr. No. 23-04-01