



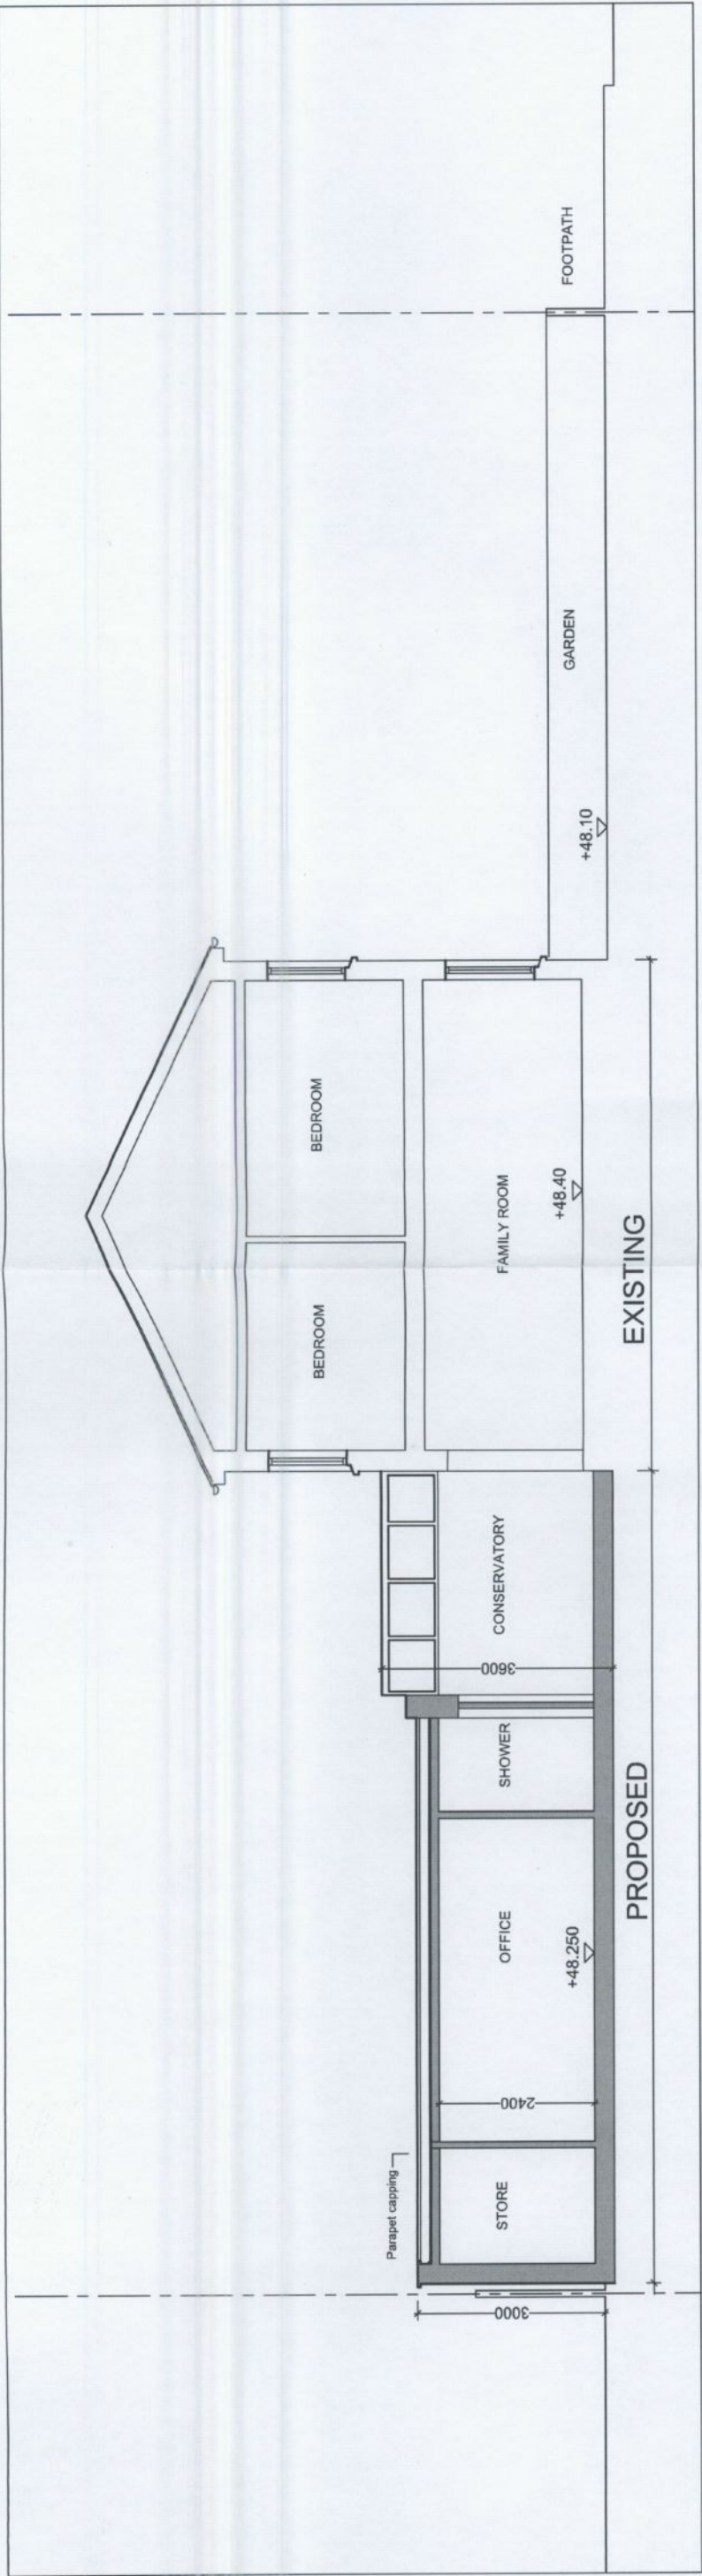


LONGITUDINAL SECTION B - B Scale:1:100

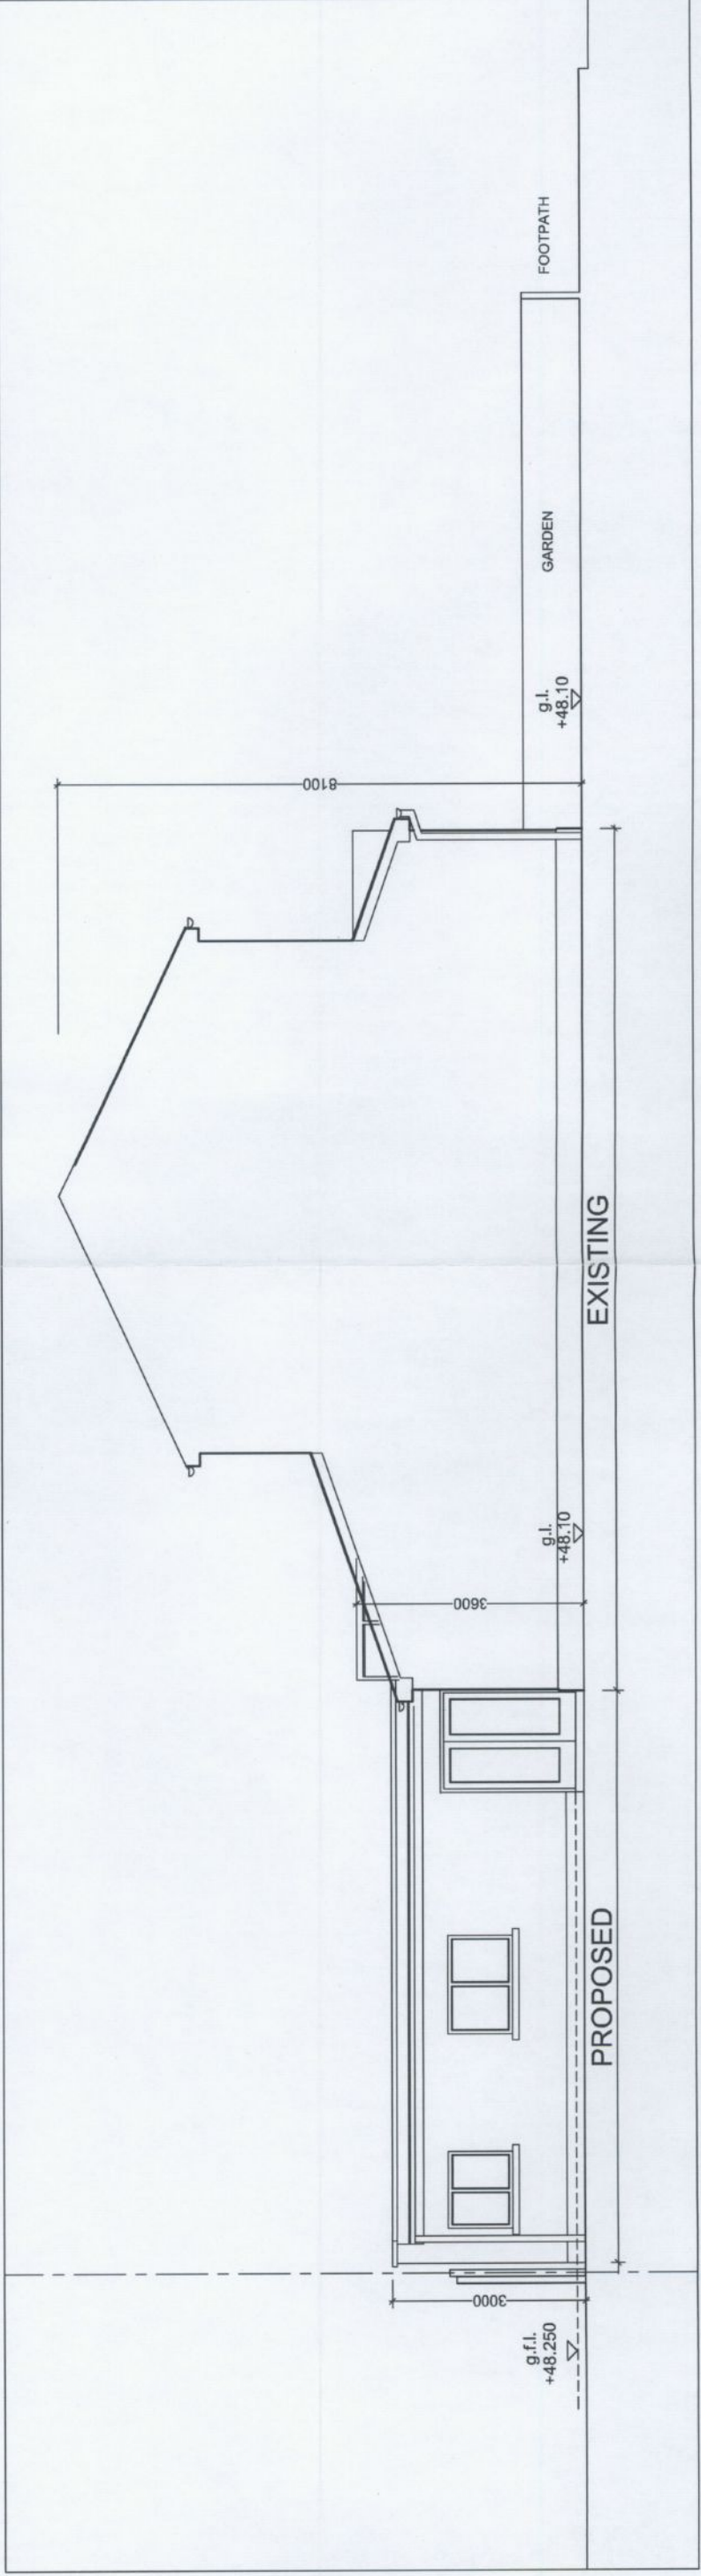


PROPOSED SOUTH-WEST ELEVATION Scale:1:100

Rev:			
COLIN CARROLL Architectural and Energy Design 96, Wheatfield, Bray, Co. Wicklow Tel: 086 8116806		TITLE: PROPOSED GROUND FLOOR PLAN, ELEVATIONS & SECTION A-A	
Client: JOSE MATHEW	Scale: 1:100	Rev. No.	
Location: NO. 1, HILLCREST PARK LUCAN, CO. DUBLIN	Date: 30/01/2023	Drw. No. 23-04-02	

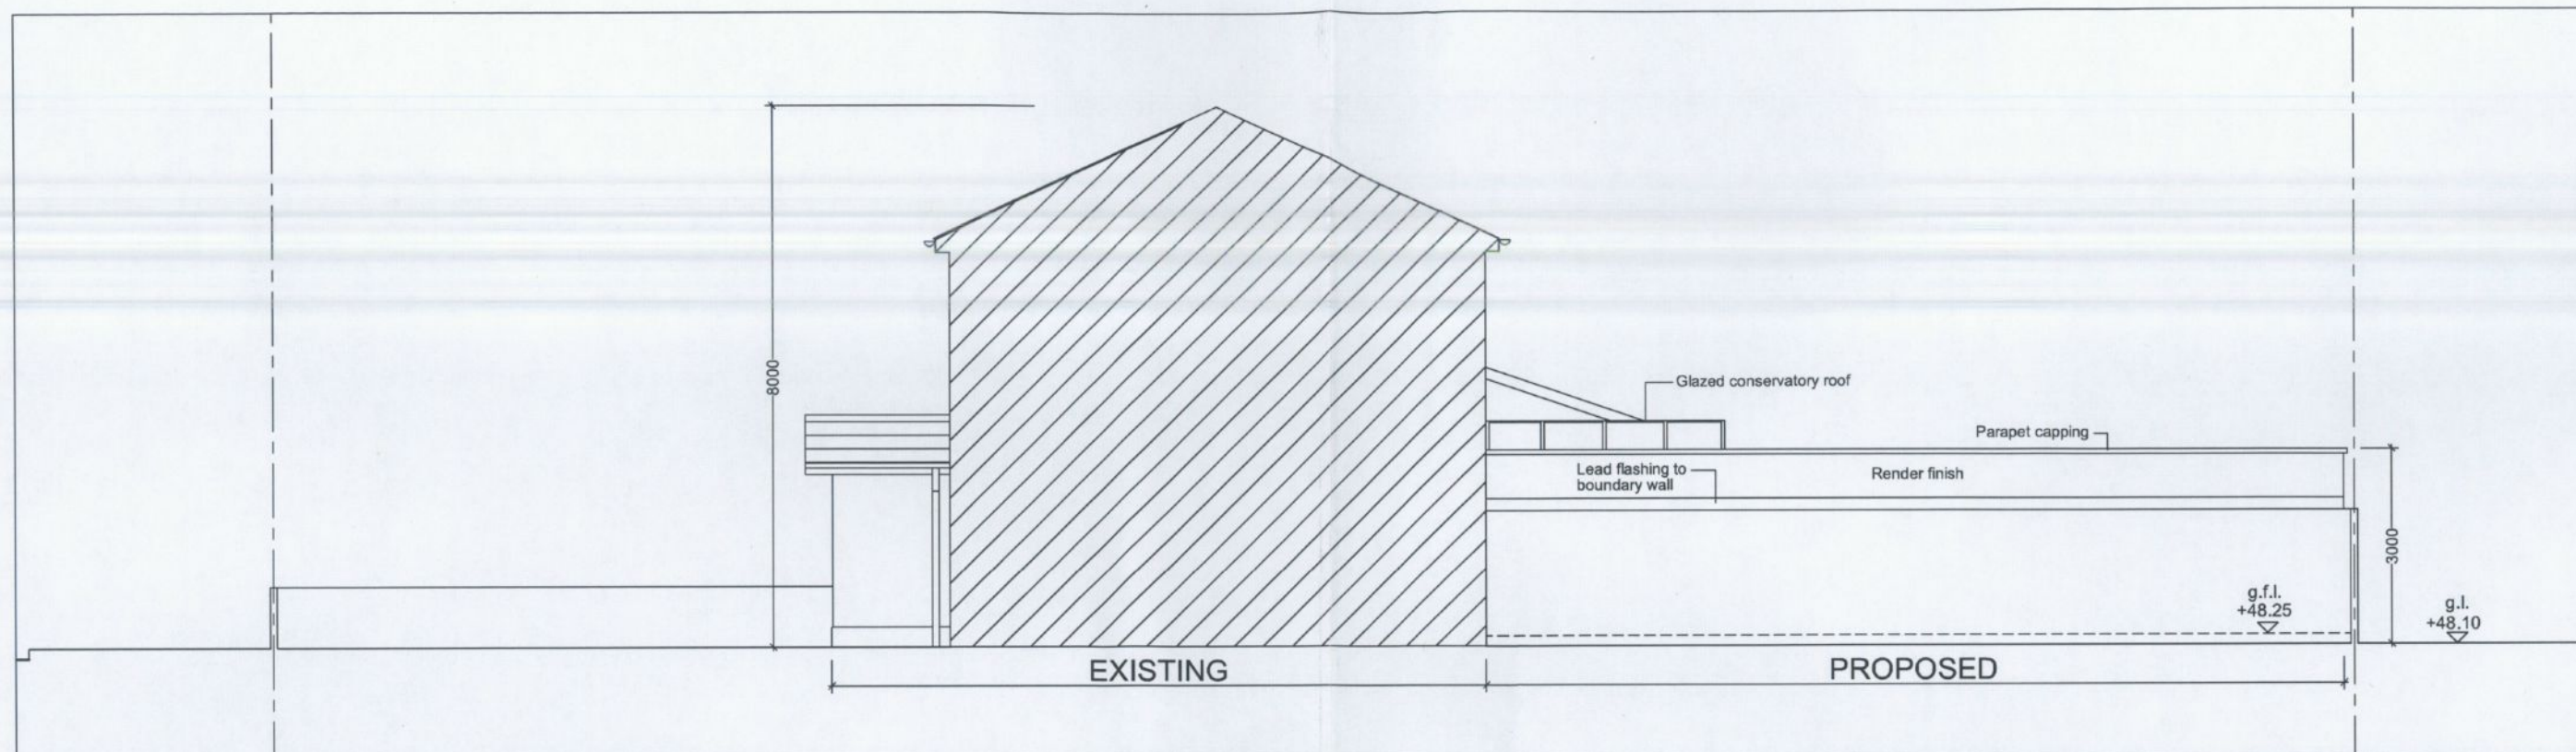

PROPOSED NORTH-EAST ELEVATION Scale:1:200

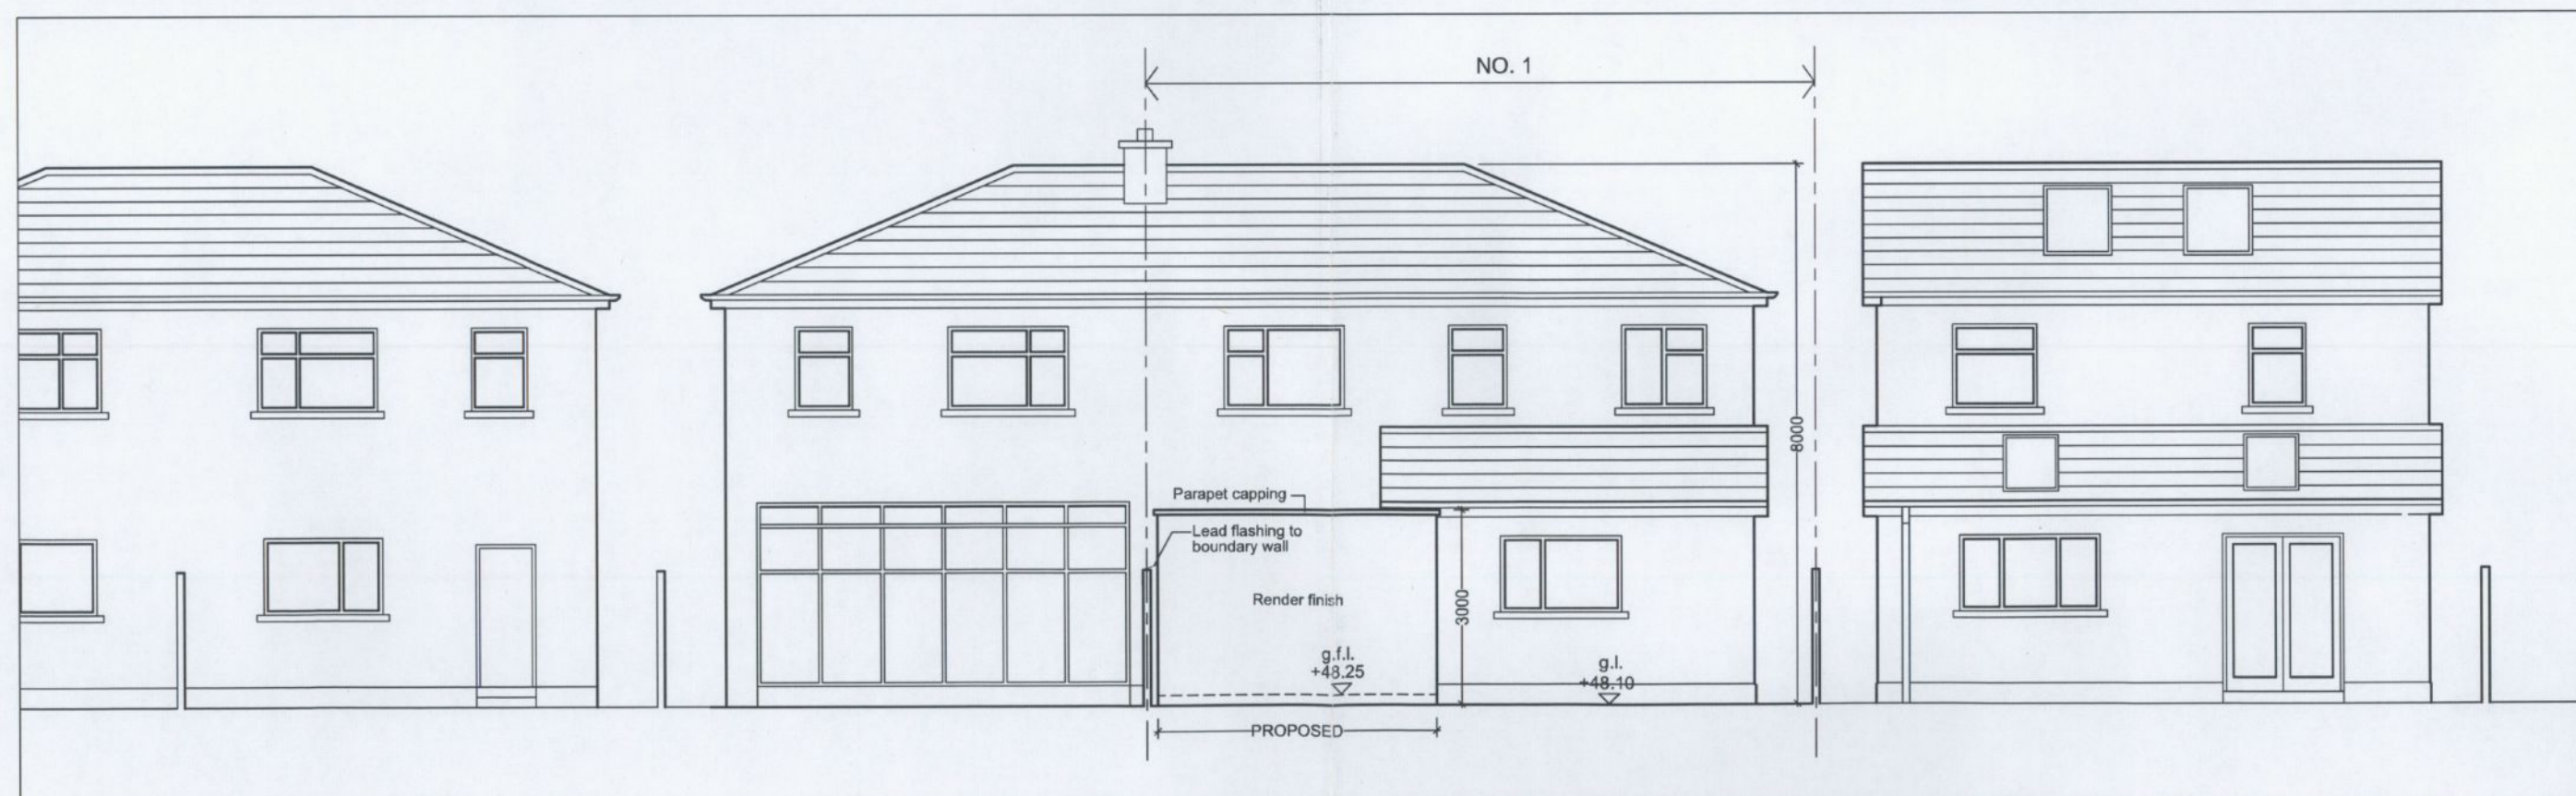

PROPOSED NORTH-WEST ELEVATION Scale:1:200

Rev:			
COLIN CARROLL Architectural and Energy Design 96, Wheatfield, Bray, Co. Wicklow Tel: 086 8116806		TITLE: PROPOSED GROUND FLOOR PLAN, ELEVATIONS & SECTION A-A	
Client:	JOSE MATHEW		Rev. No.
Location:	NO. 1, HILLCREST PARK LUCAN, CO. DUBLIN		Dr. No.
	Scale:	1:100	Date:
		30/01/2023	23-04-03