


DALEPARK ROAD

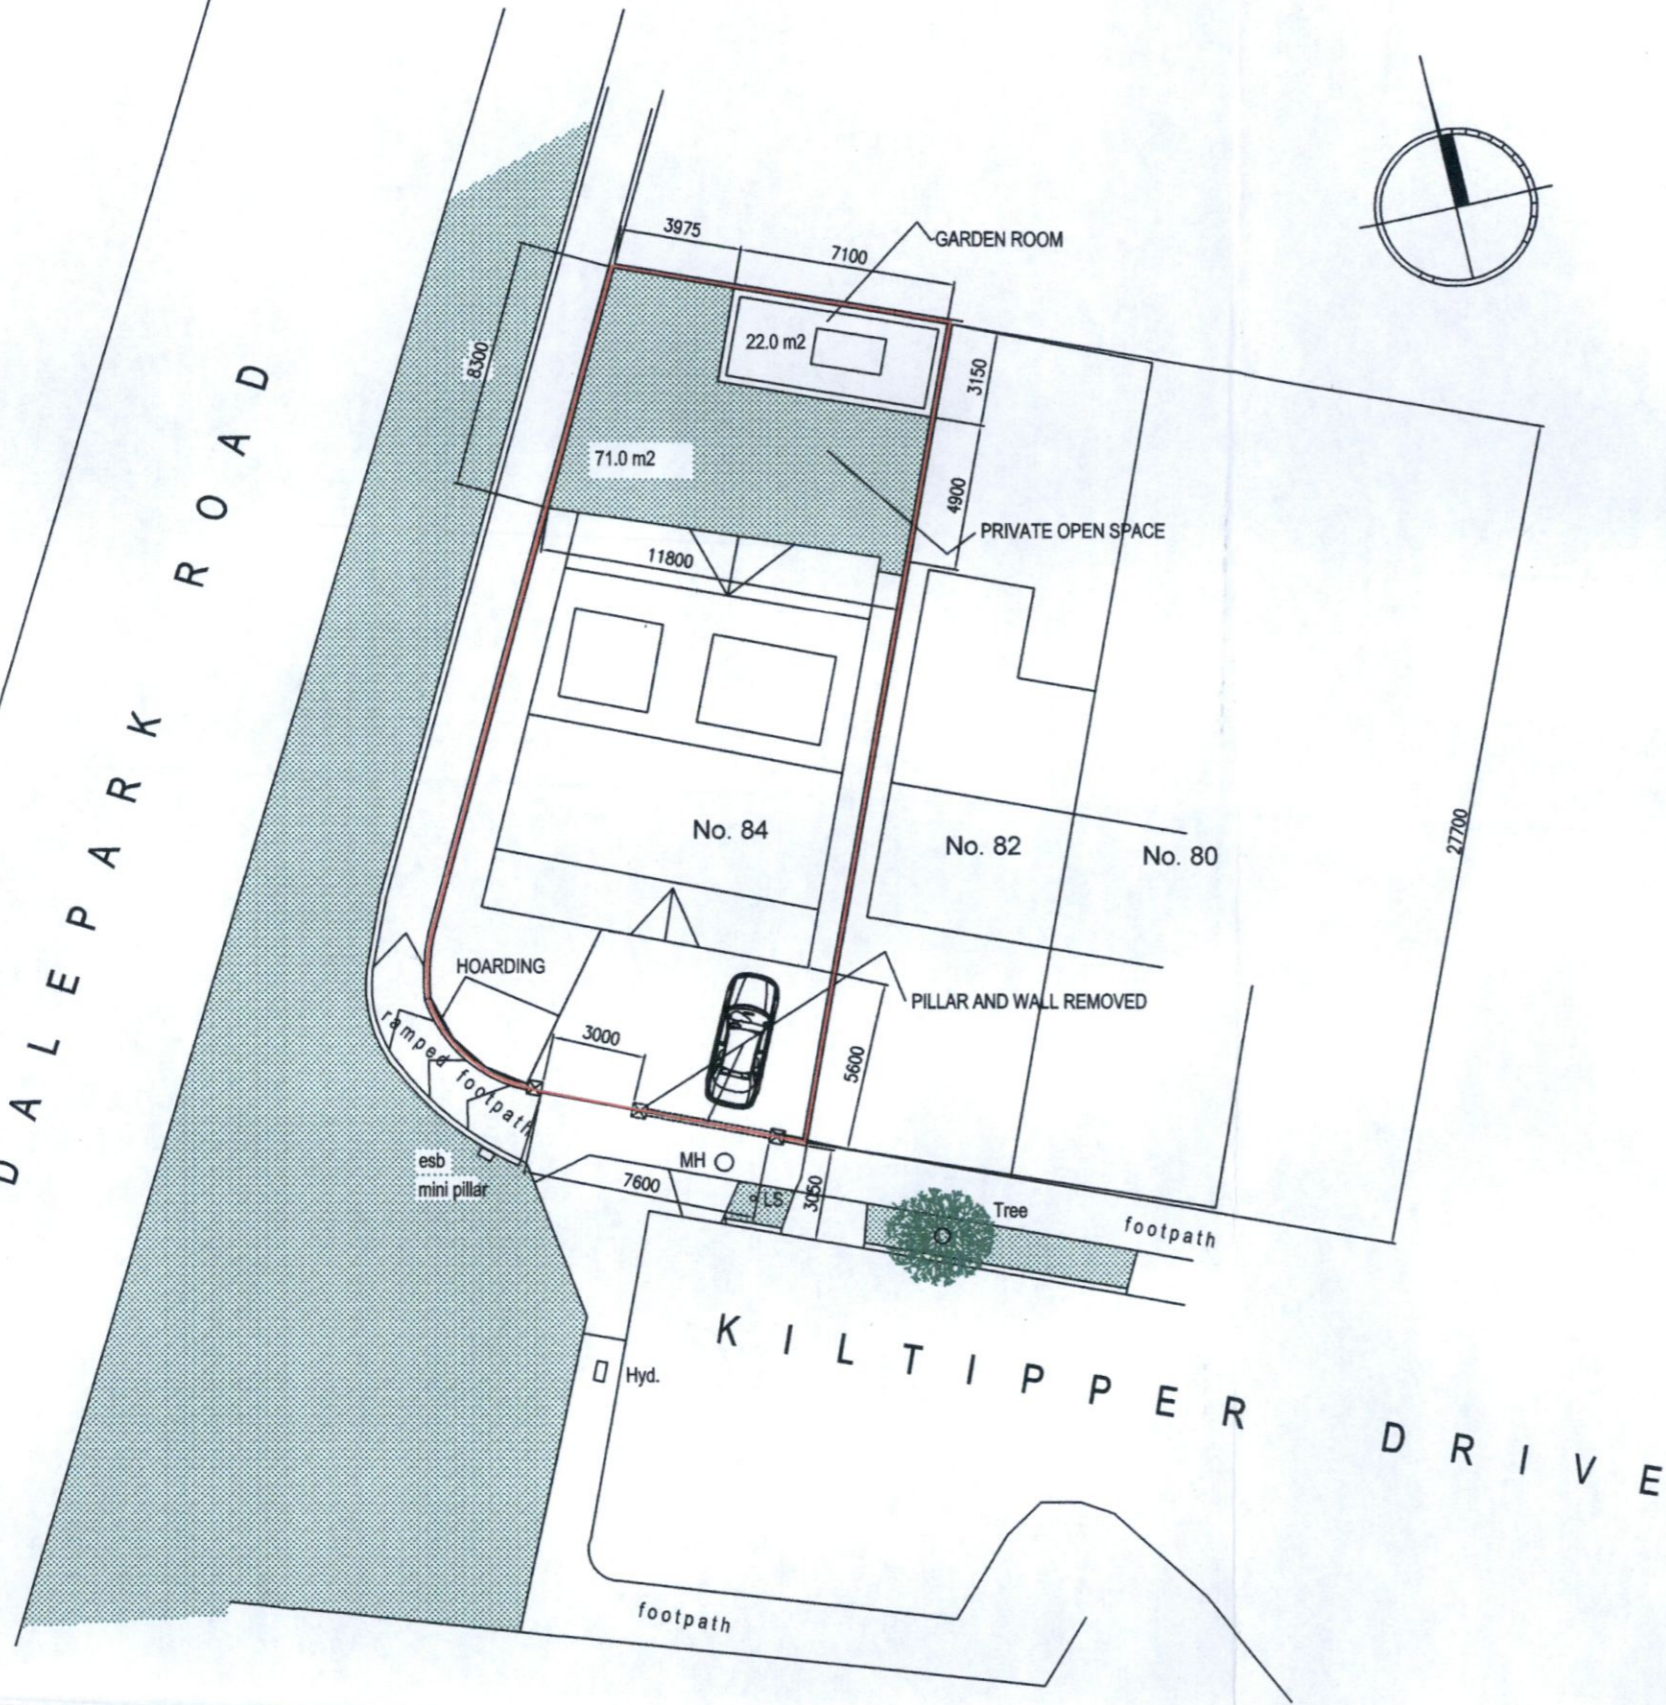

1 : 250 DETAILED SITE PLAN

A	JL	for planning	FEB 2023
REV:	BY:	AMENDMENTS:	DATE:
DRAWN BY: JL		TECH. CHECK: JL	
SCALE: 1:100@A3	SIZE: A3	ENG. CHECK:	
DATE: 23.10.22	APPROVED:		
DRAWING STATUS: FOR PLANNING			
CLIENT: STUART DICKER			
JOB TITLE: RETENTION OF DEVELOPMENT AT 84 KILTIPPER DRIVE			
DRAWING TITLE: 1 250 DETAILED SITE PLAN			
Plan-it Services ARCHITECTURAL AND ENGINEERING SOLUTIONS BARRETTSTOWN ROAD NEWBRIDGE Co.KILDARE. W12C625 <small>Ph/Fax (045) 450977 Mob. 087 6048115 e-mail john@planitstructures@gmail.com</small>			
JOB No: 22-SD-01	DRAWING No: 107	REV: A	