


GROUND FLOOR PLAN
SCALE 1:100

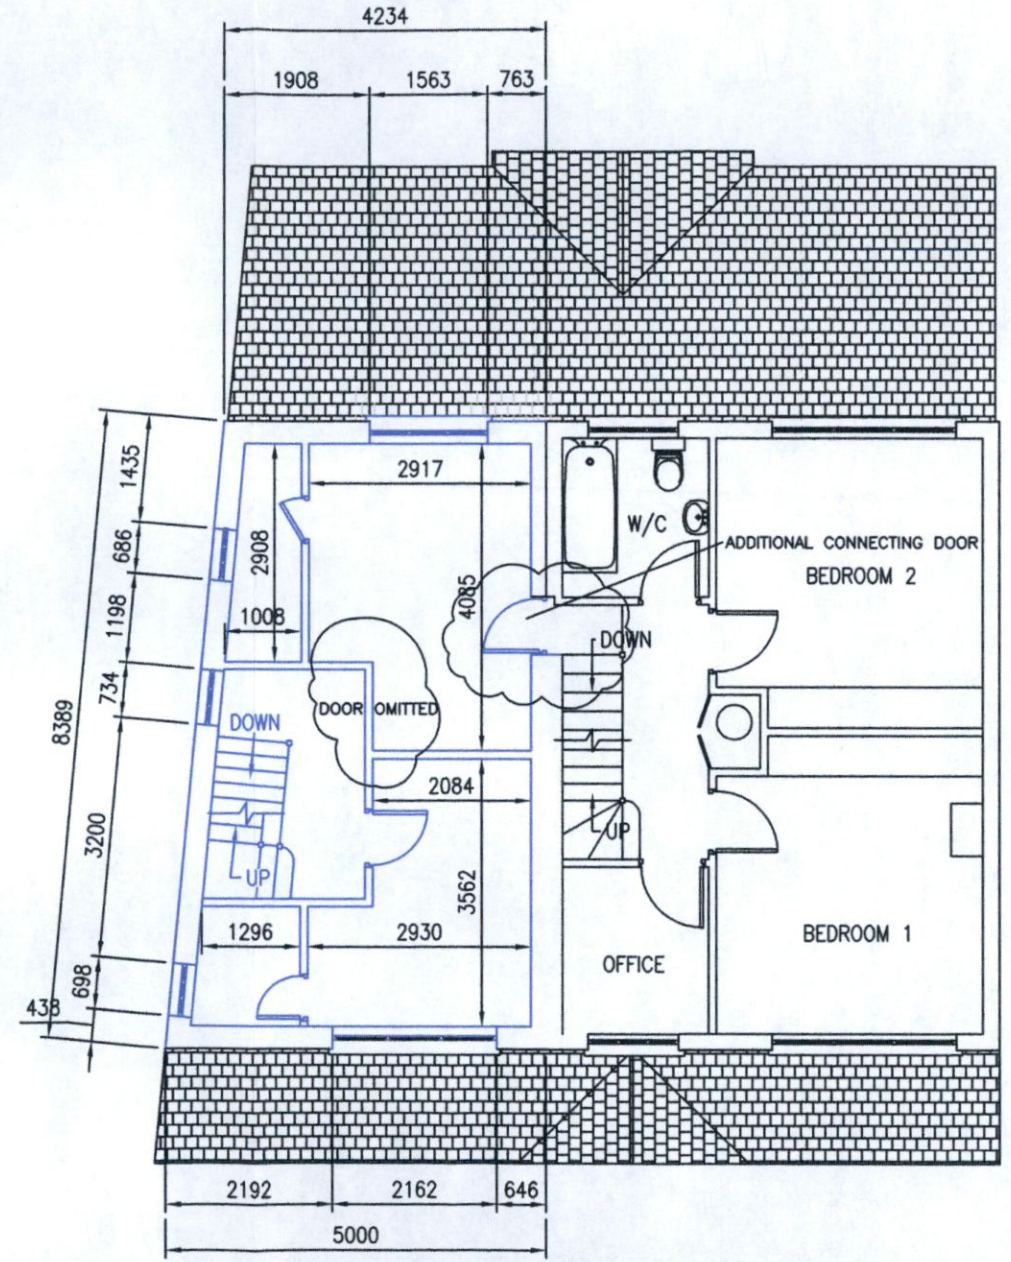

FIRST FLOOR PLAN
SCALE 1:100

EXISTING / PLANNING APPROVED
 AREAS FOR RETENTION

B	JL	DOORS ADDED/REMOVED	FEB 2023
A	JL	for planning	sept 2022
REV:	BY:	AMENDMENTS:	DATE:
DRAWN BY: JL		TECH. CHECK: JL	
SCALE: 1:100@A3	SIZE: A3	ENG. CHECK:	
DATE: 23.10.22		APPROVED:	
DRAWING STATUS: FOR PLANNING			
CLIENT: STUART DICKER			
JOB TITLE: RETENTION OF DEVELOPMENT AT 84 KILTIPPER DRIVE			
DRAWING TITLE: GROUND AND FIRST FLOOR PLANS			

Plan-it Services
 ARCHITECTURAL AND ENGINEERING SOLUTIONS
 BARRETTSTOWN ROAD
 NEWBRIDGE
 Co.KILDARE. W12C625
Ph/fax (045) 490677 Mob. 087 6048115 e-mail john@planitarchitecture@gmail.com

JOB No: 22-SD-01	DRAWING No: 101	REV: B
---------------------	--------------------	-----------