


Proposed Ground Floor Plan 101.2 m2
TOTAL 174 M2 1873 SQ. FT.

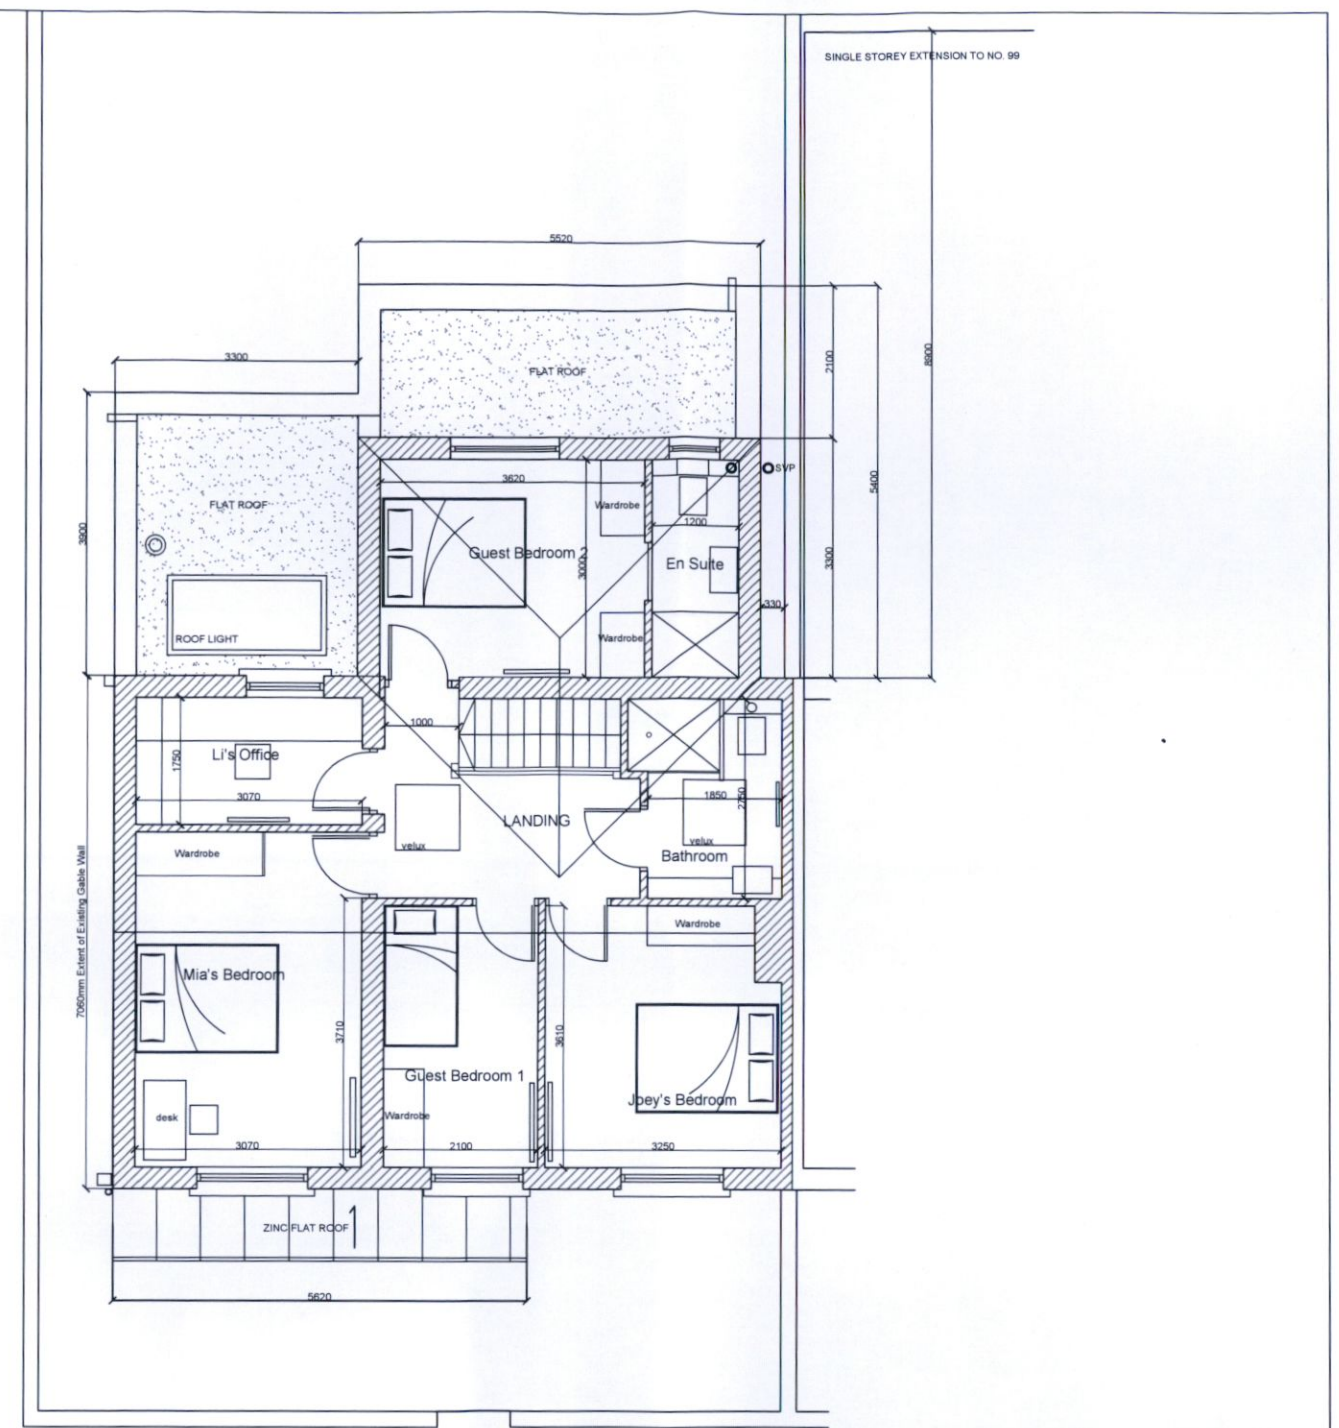

Proposed First Floor Plan 72.8 m2

FURTHER INFORMATION

REVISION	DATE	REVISED BY	DESCRIPTION

moda architects

399 SOUTH CIRCULAR ROAD, D. 8 | m. 086 826 1328 email mark@modaarchitects.ie

CLIENT	AIDAN BROWN	DRAWN BY	mark odonoghue
PROJECT	100 ST. MAELRUAN'S PARK TALLAGHT	CHECKED BY	
DRAWING	PROPOSED REVISED GROUND AND FIRST FLOOR PLANS		
DRAWING NO.	810-FI-01	REVISION	
SCALE	1/100	DATE	15 FEB 2023
STATUS	FURTHER INFORMATION	CAD REF.	
		PLOT DATE:	