

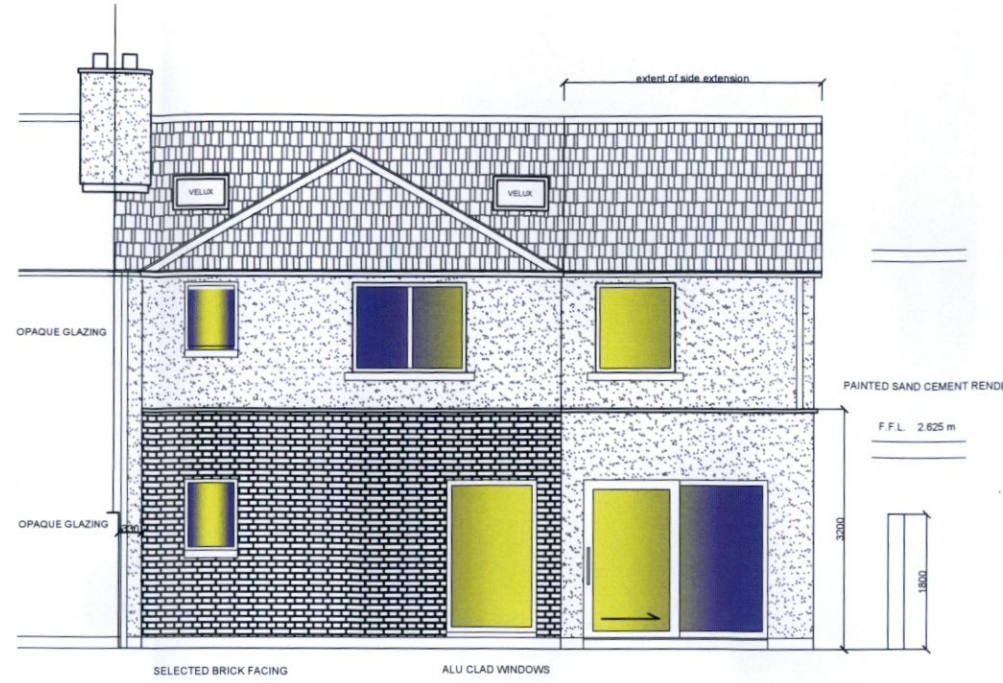


Proposed Front Elevation

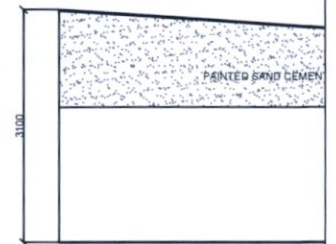

Proposed Rear Elevation

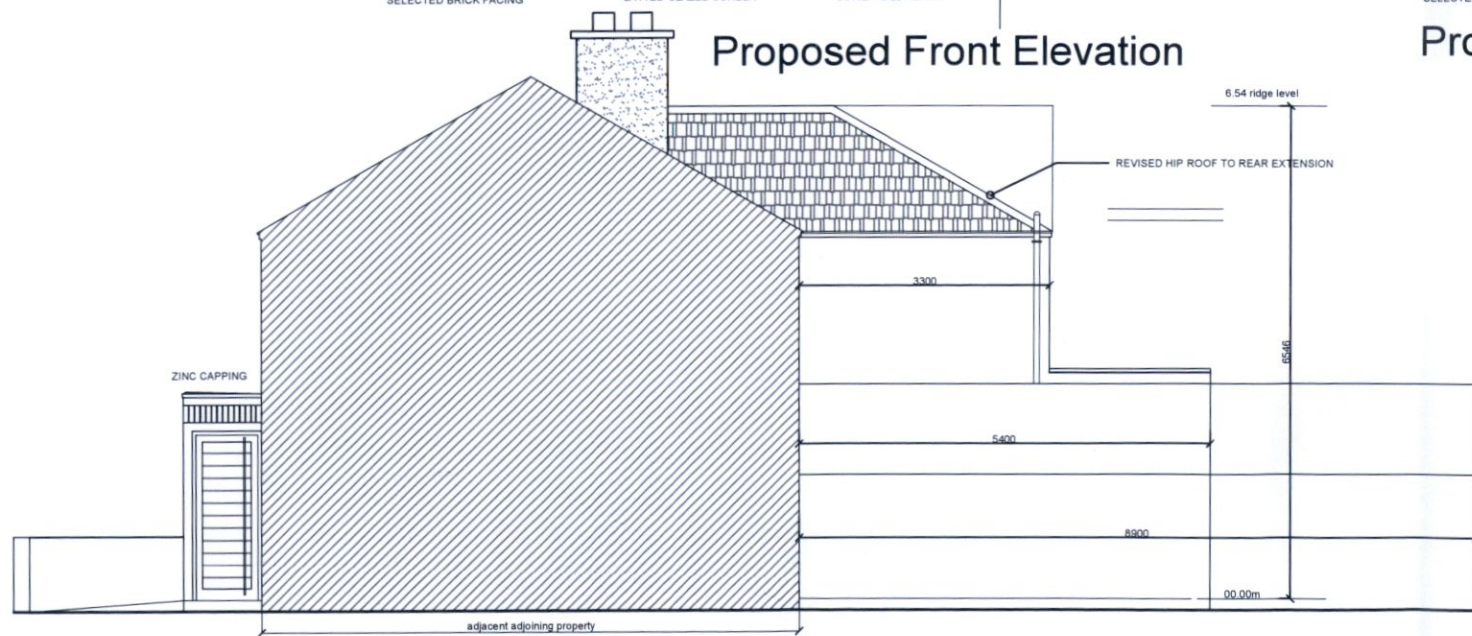

PROPOSED GARAGE - S



PROPOSED GARAGE - S

**FURTHER INFORMATION**

**moda architects**

399 SOUTH CIRCULAR ROAD, D. 8 | m. 086 826 1328 email mark@modaarchitects.ie

CLIENT	AIDAN BROWN				DRAWN BY	mark odonoghue
PROJECT	100 ST. MAELRUAN'S PARK TALLAGHT				CHECKED BY	
DRAWING	PROPOSED REVISED FRONT REAR AND SIDE ELEVATIONS				PLOT DATE:	
DRAWING NO.	810-FI-03	REVISION	SCALE	DATE	STATUS	CAD REF.
			1/100	15 FEB 2023	FURTHER INFORMATION	

REVISION	DATE	REVISED BY	DESCRIPTION
----------	------	------------	-------------