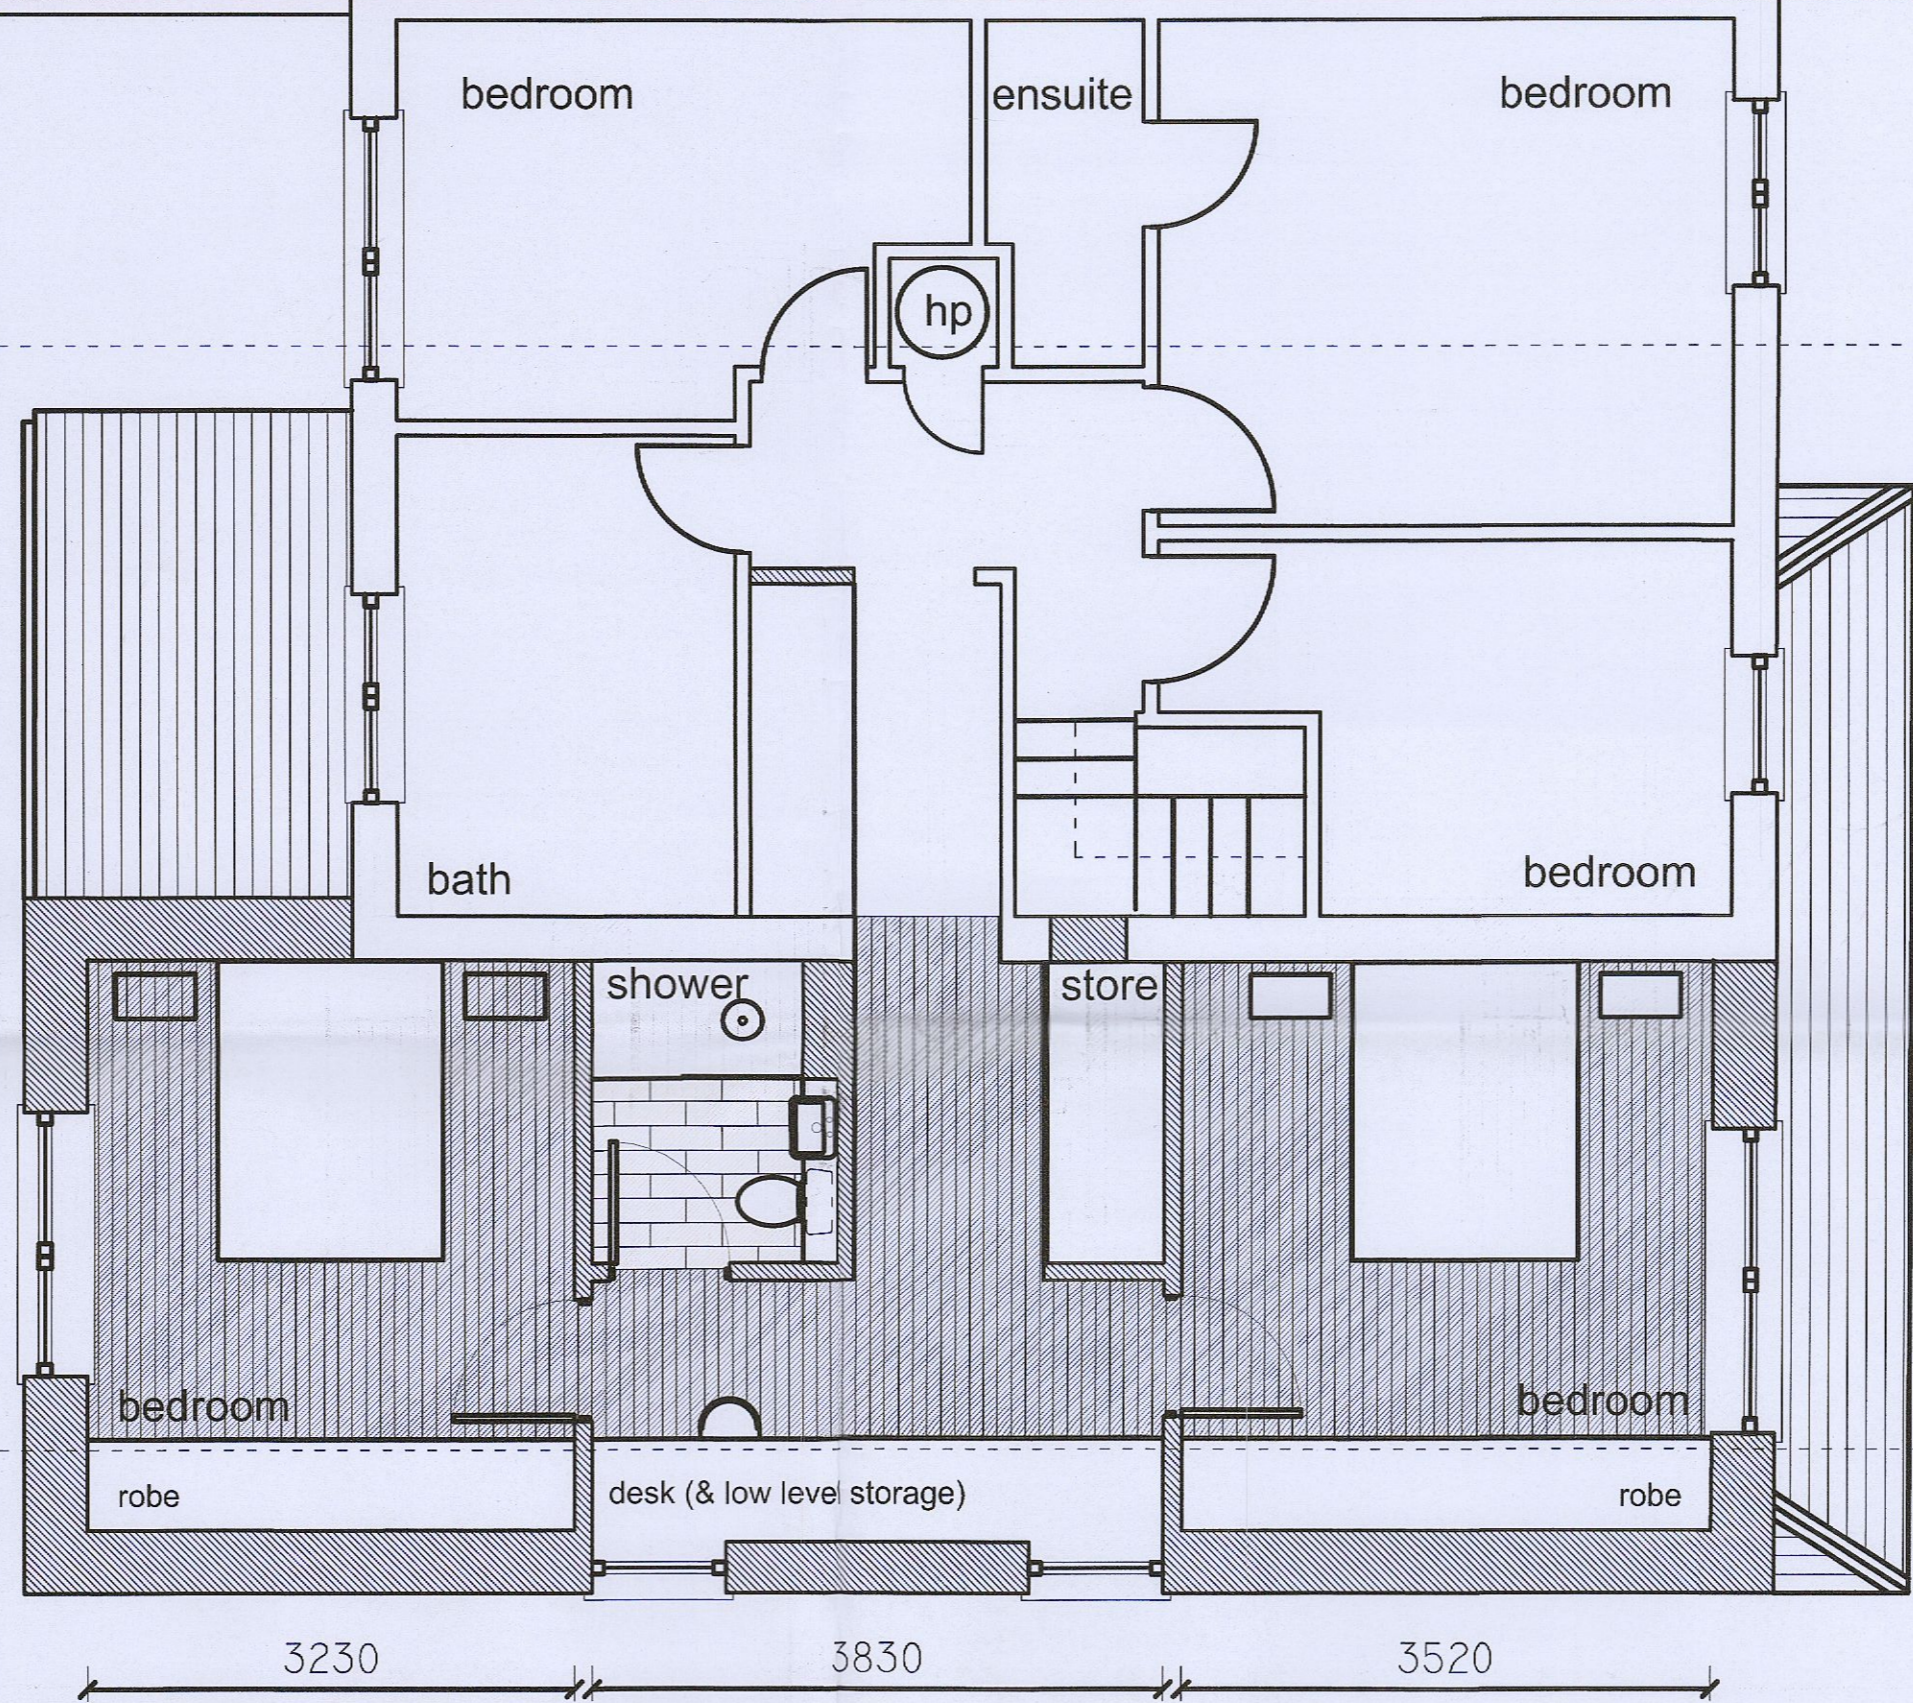


Number 3

3820 1050 3830

800
1740
1410
1380
630
4620
2650
3170
3780
2020


 


3550
2470
3780

3230 3830 3520

ROSSBERRY AVE

9.1 PROPOSED FIRST FLOOR PLAN
SCALE 1:100

REV:	NORTH:  GENERAL NOTES: USE FIGURED DIMENSIONS ONLY DO NOT SCALE OFF DRAWINGS CHECK ALL DIMENSIONS ON SITE	NOTES: 	REVISION:	PROJECT: 1 ROSSBERRY AVENUE, LUCAN	STAGE PLANNING DRAWING NO. REV. NO. P 09 - ISSUE DATE JUN 2022 DRAWN BY ST
------	--	--	-----------	--	---