


EXISTING SITE PLAN



EXISTING CONTIGUOUS FRONT ELEVATION

EXISTING CONTIGUOUS REAR ELEVATION

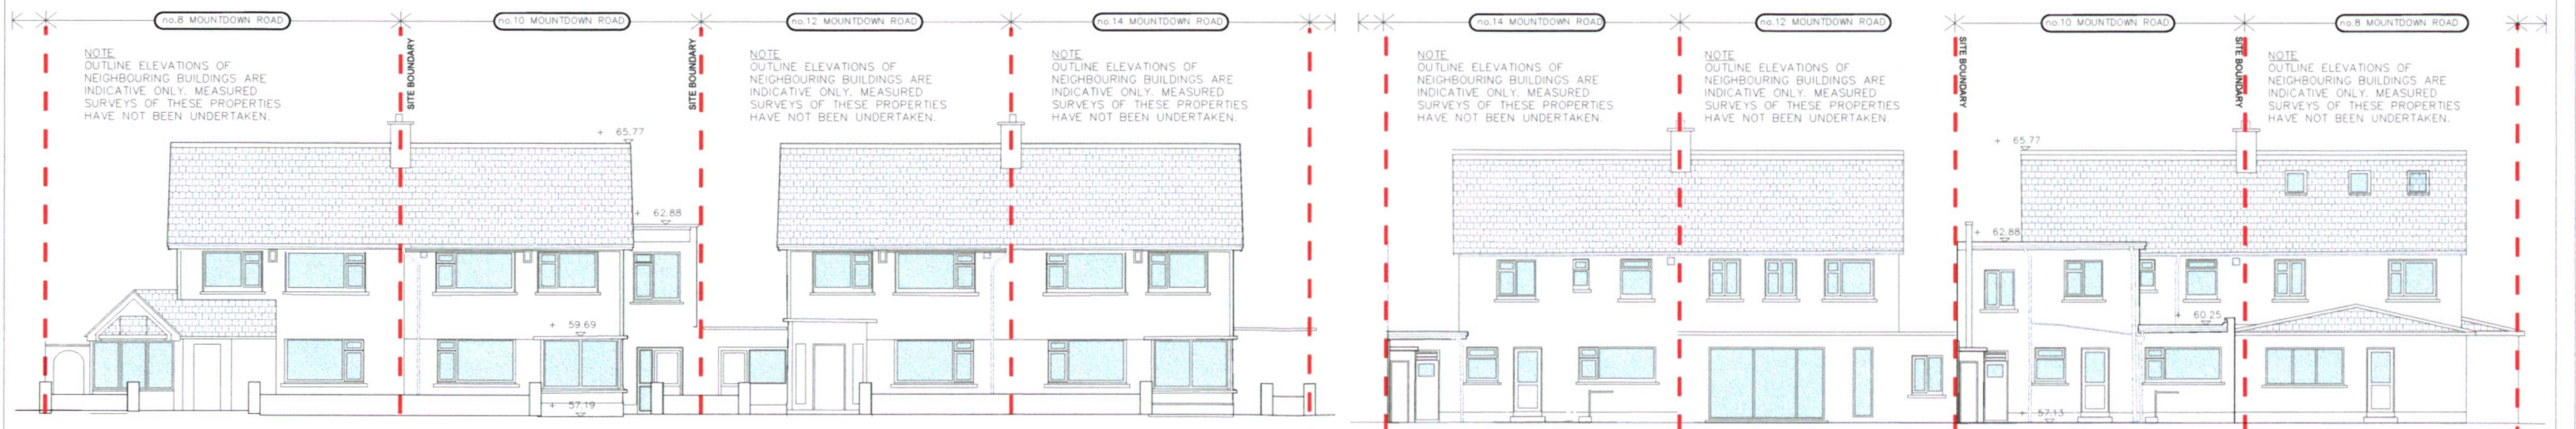

LEGEND :	— — — — — DEVELOPMENT SUBJECT TO PLANNING
----------	---

PROJECT REF :	REFURBISHMENT AND EXTENSION OF no.10 MOUNTDOWN ROAD, DUBLIN 12 FOR LAURA DOYLE & PAUL BOYLE
---------------	---

DRAWING TITLE :	EXISTING SITE PLAN + CONTIGUOUS ELEVATIONS	DATE :	FEB 23	SCALE :	1:200	PROJECT No. :	2216
LOCATION :	no. 10 MOUNTDOWN ROAD, MANOR ESTATE, DUBLIN 12	CAD FILE No. :	E-004	DRAWN BY :	RP	DRAWING No. :	E-01
						REV	P