



NORTH ELEVATION
Scale 1:50



EAST ELEVATION
Scale 1:50

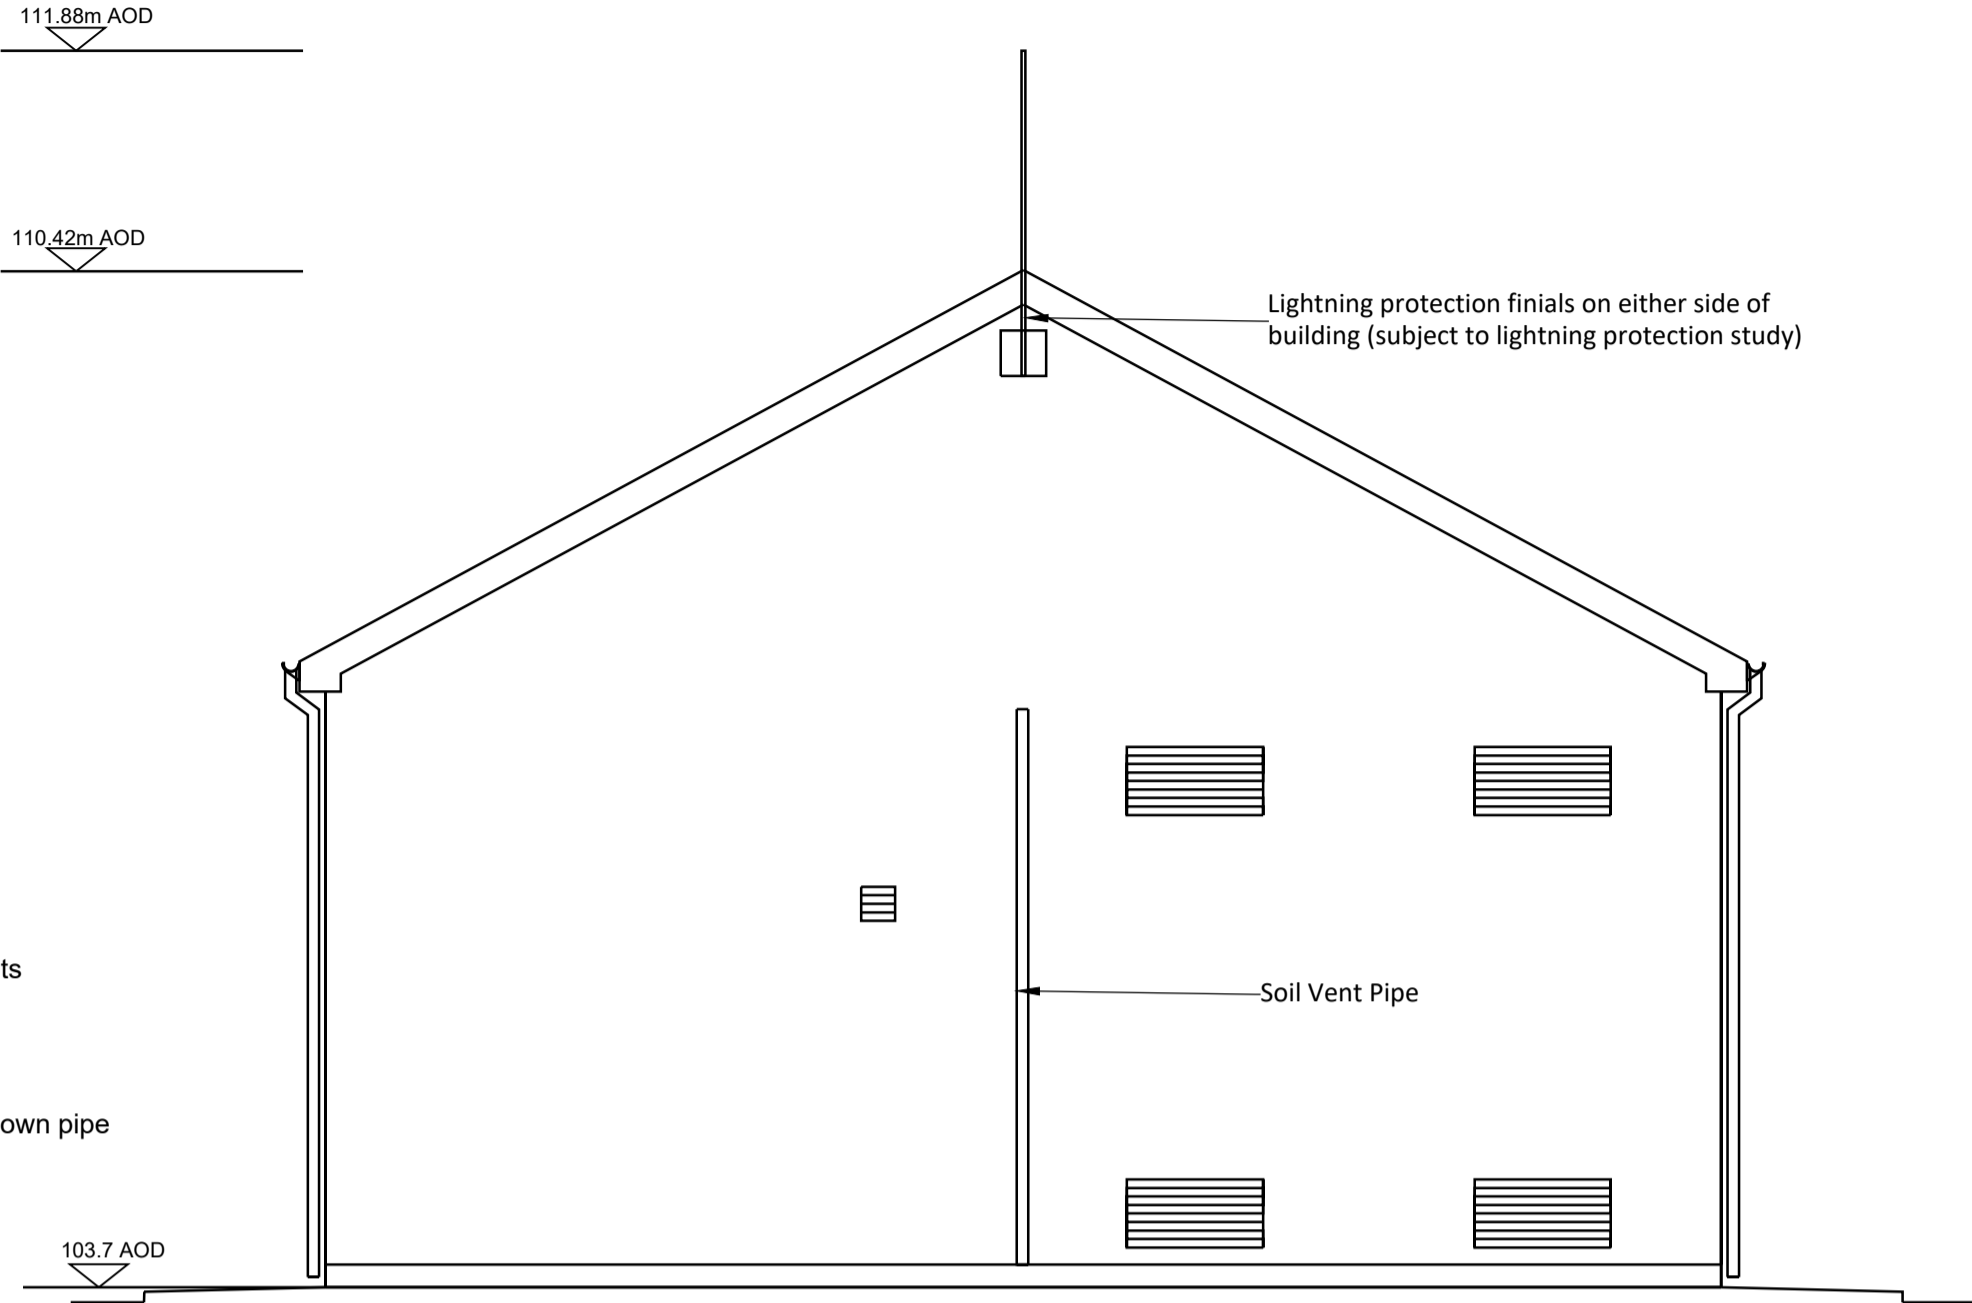

SOUTH ELEVATION
Scale 1:50

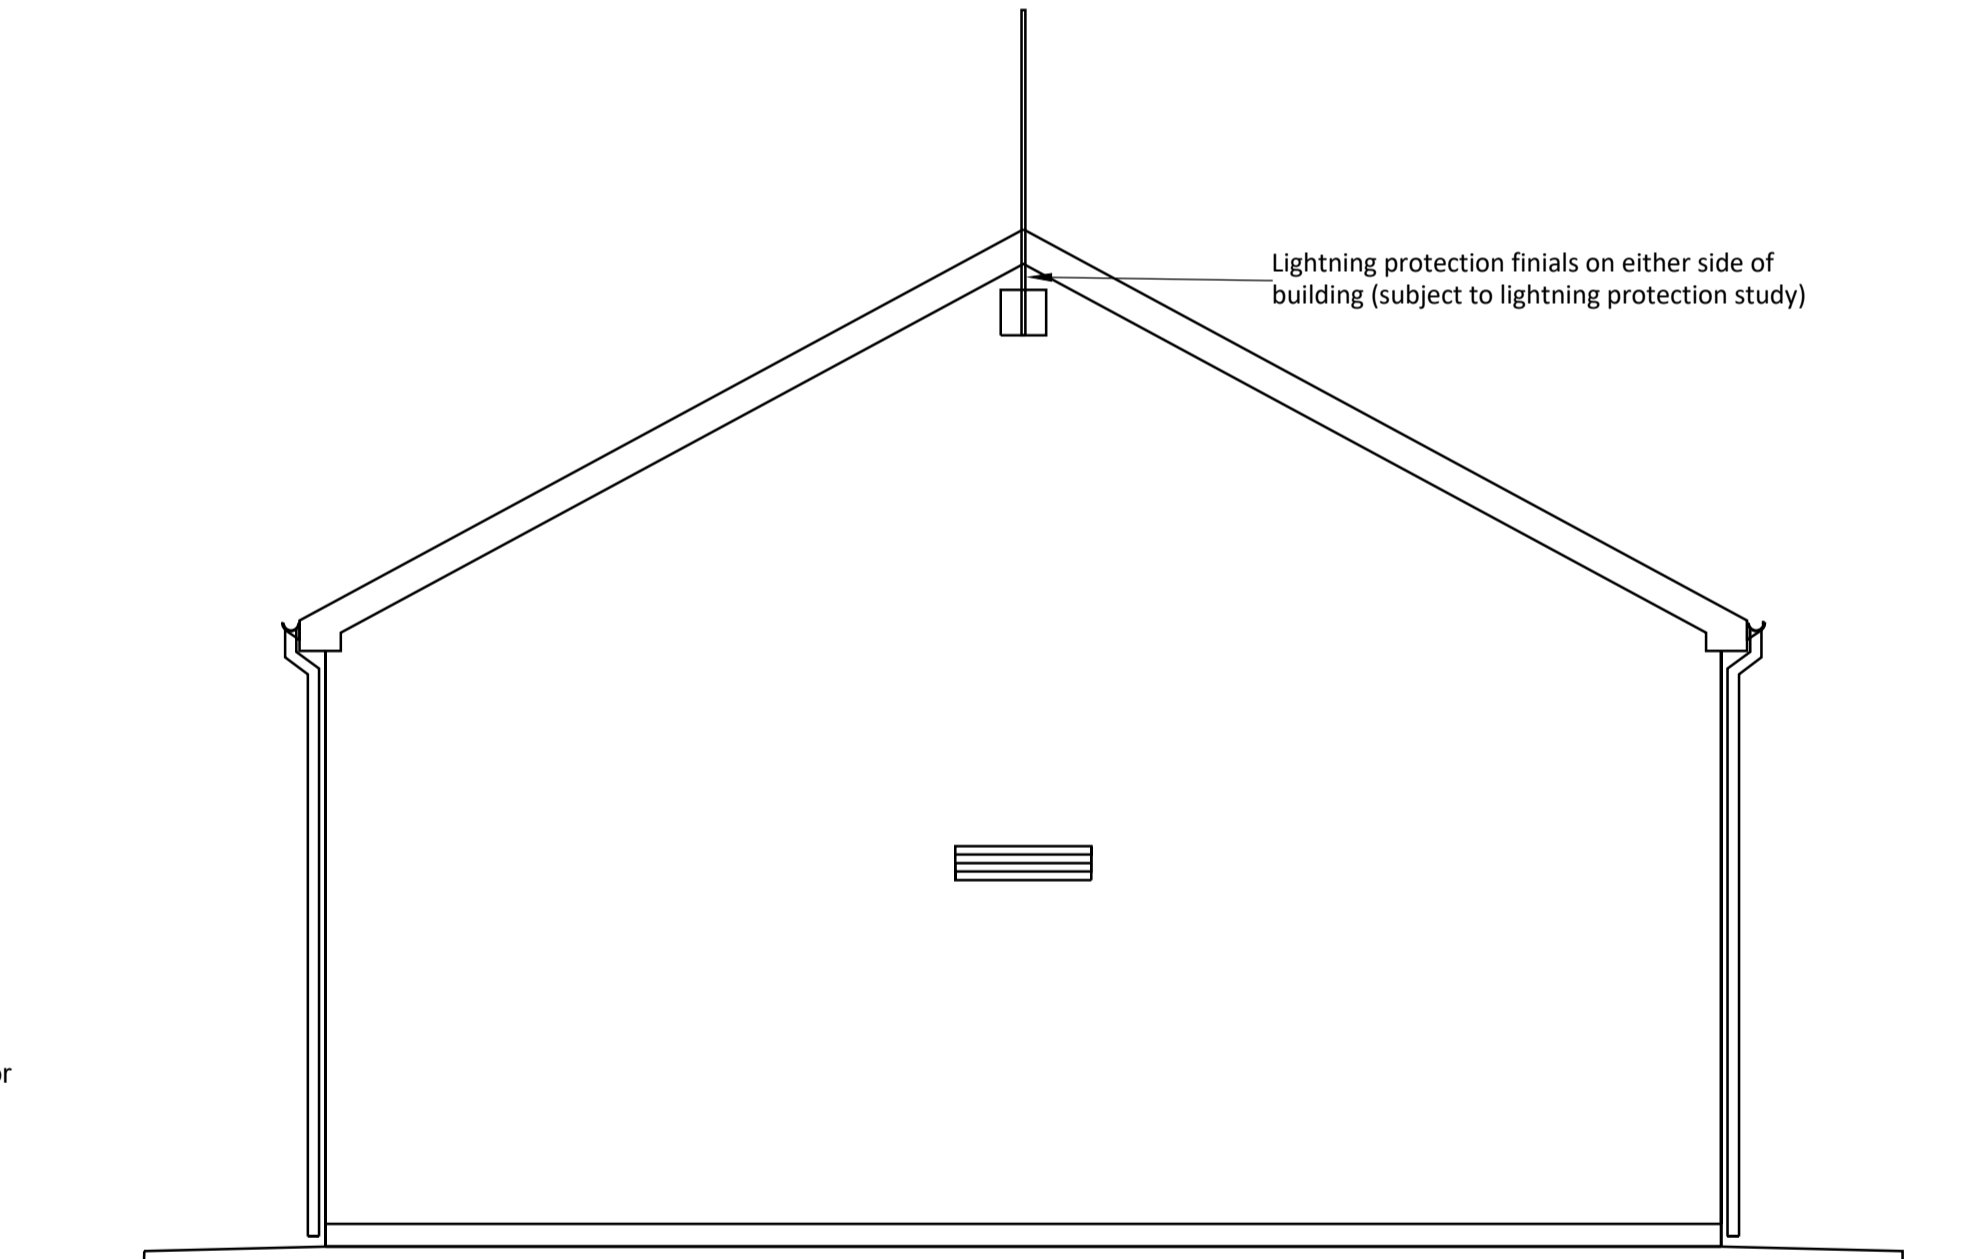

WEST ELEVATION
Scale 1:50

NOTES / LEGEND

READ IN CONJUNCTION WITH THE FOLLOWING DRAWING'S AND DOCUMENTS

Doc.No.	Title

DRAWING STATUS
FOR PLANNING

*	*	*	*	*
*	*	*	*	*
*	*	*	*	*
D	PLANNING RESUBMISSION	20/12/2022	EC	EOK
C	ISSUED FOR PLANNING	16/07/2022	EC	EOK
B	ISSUED FOR PLANNING	17/06/2022	EC	EOK
A	ISSUED FOR PLANNING	16/06/2022	EC	EOK
REV	DESCRIPTION	DATE	BY	CHKD

PROJECT
DATA CENTRE

TITLE
BUILDINGS AND PLANT:
ESB SUBSTATION
ELEVATIONS

K Kirby
engineering & construction

London Office: 295 GREAT WEST ROAD, BRAY, CO. DUBLIN 17. TEL: +353 (0)1 236060. FAX: +353 (0)1 236061. Email: london@kirby.ie

Limerick Office: RAHEEN BUSINESS PARK, LIMERICK. TEL: +353 (0)61 226060. FAX: +353 (0)61 226061. Email: limerick@kirby.ie

Dublin Office: WHITE SWAN BUSINESS PARK, SOUTH CIRCULAR ROAD, DUBLIN. TEL: +353 (0)1 4540411. FAX: +353 (0)1 4547989. Email: dublin@kirby.ie

Galway Office: WHEEBA ROAD, GALWAY. TEL: +353 (0)91 732860. FAX: +353 (0)91 732862. Email: galway@kirby.ie

DRN: EC	CKD:EOK	JOB NO: IE0161	DWG NO: KG-IE0161-CD011
DATE: 20/12/2022	REV NO: D	SCALE: 1:50 A1	CAD: *