





GROUND FLOOR PLAN
(EXISTING)
SCALE 1:50

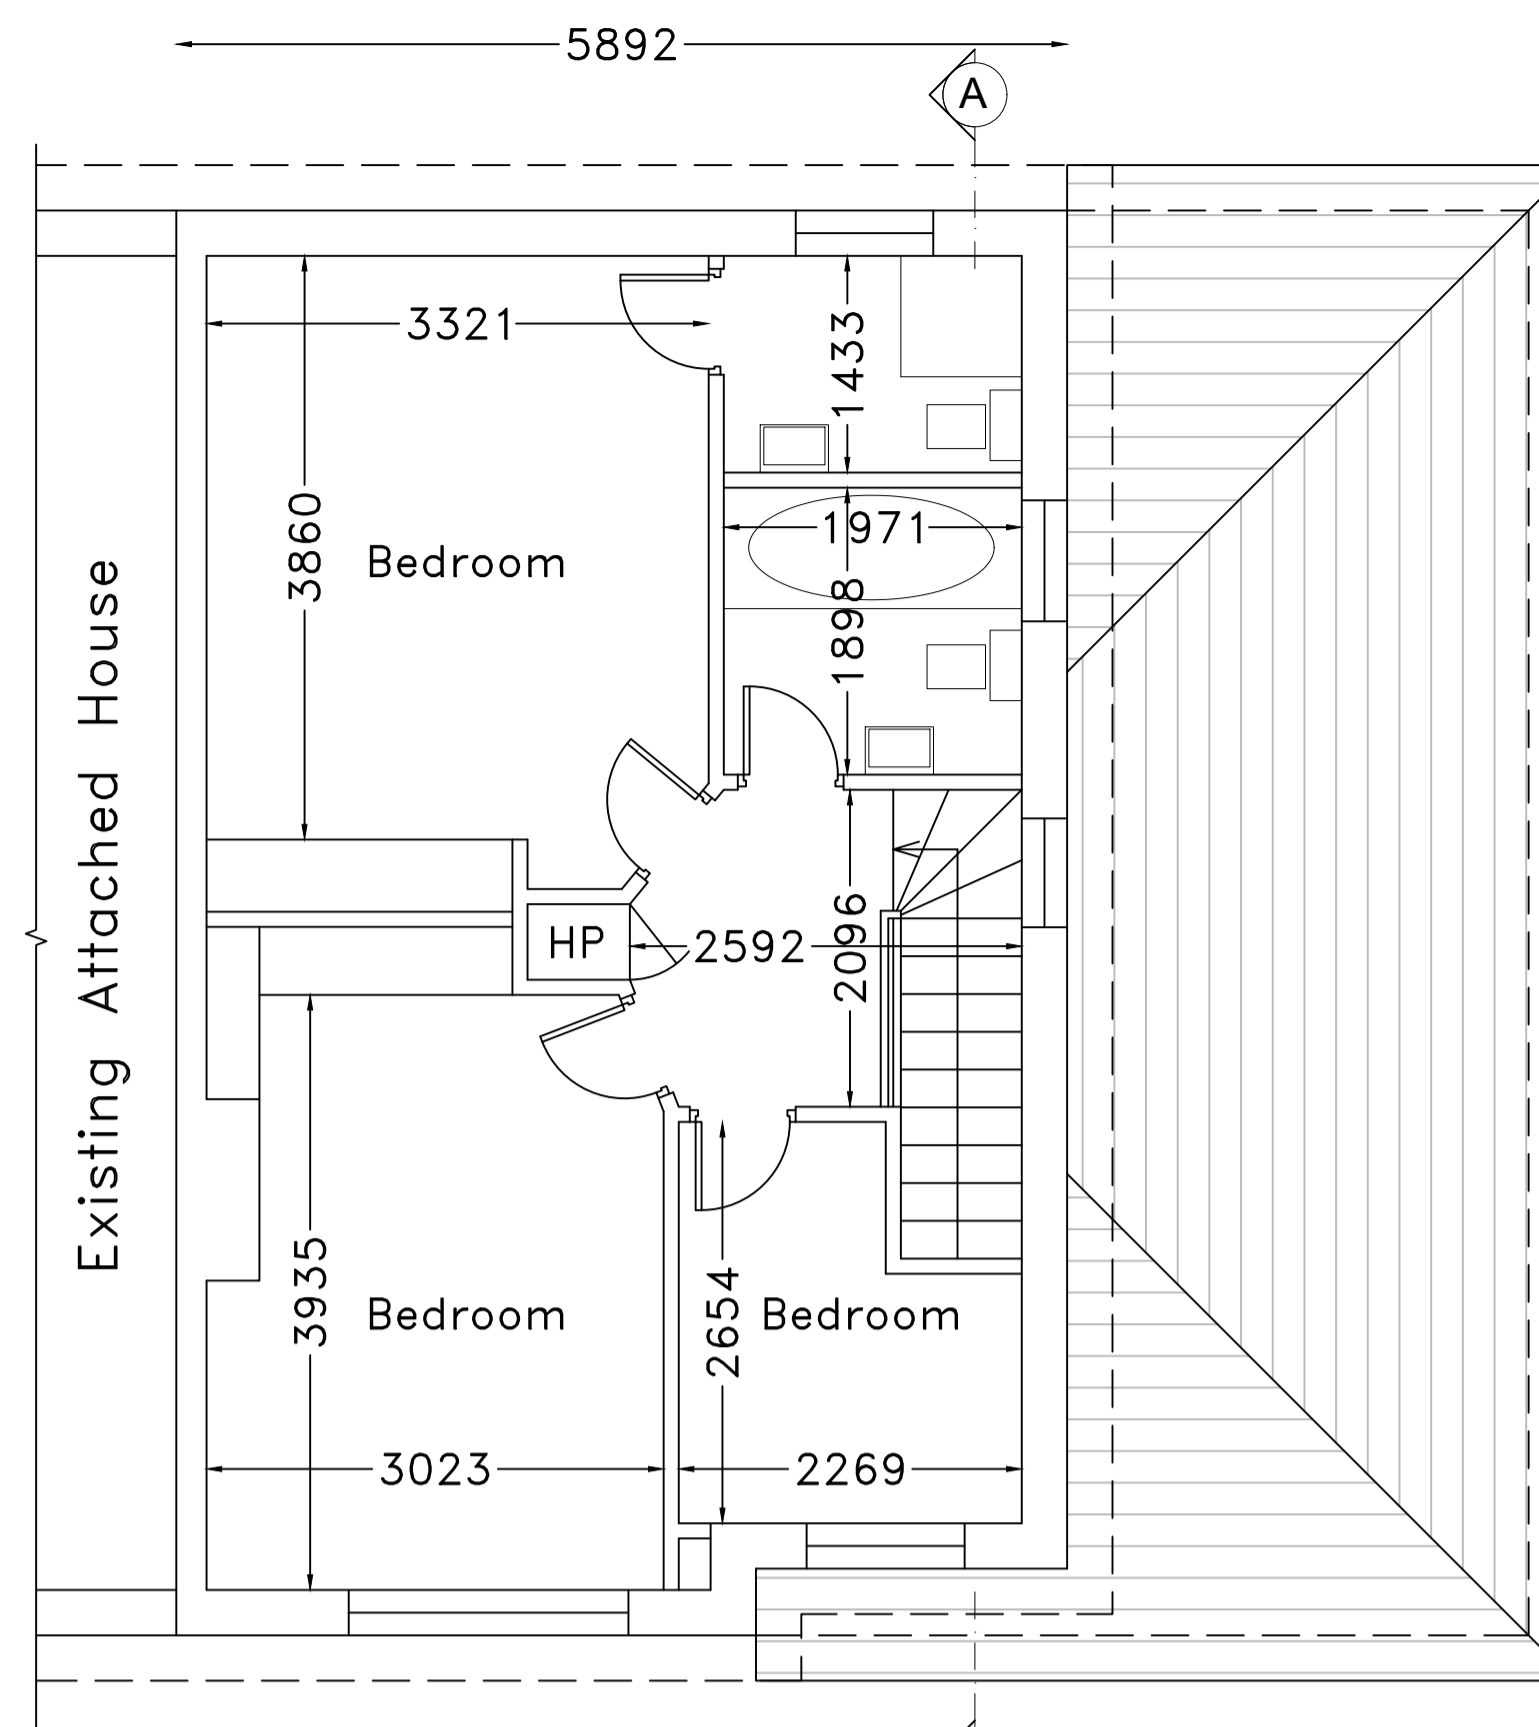

FIRST FLOOR PLAN
(EXISTING)
SCALE 1:50

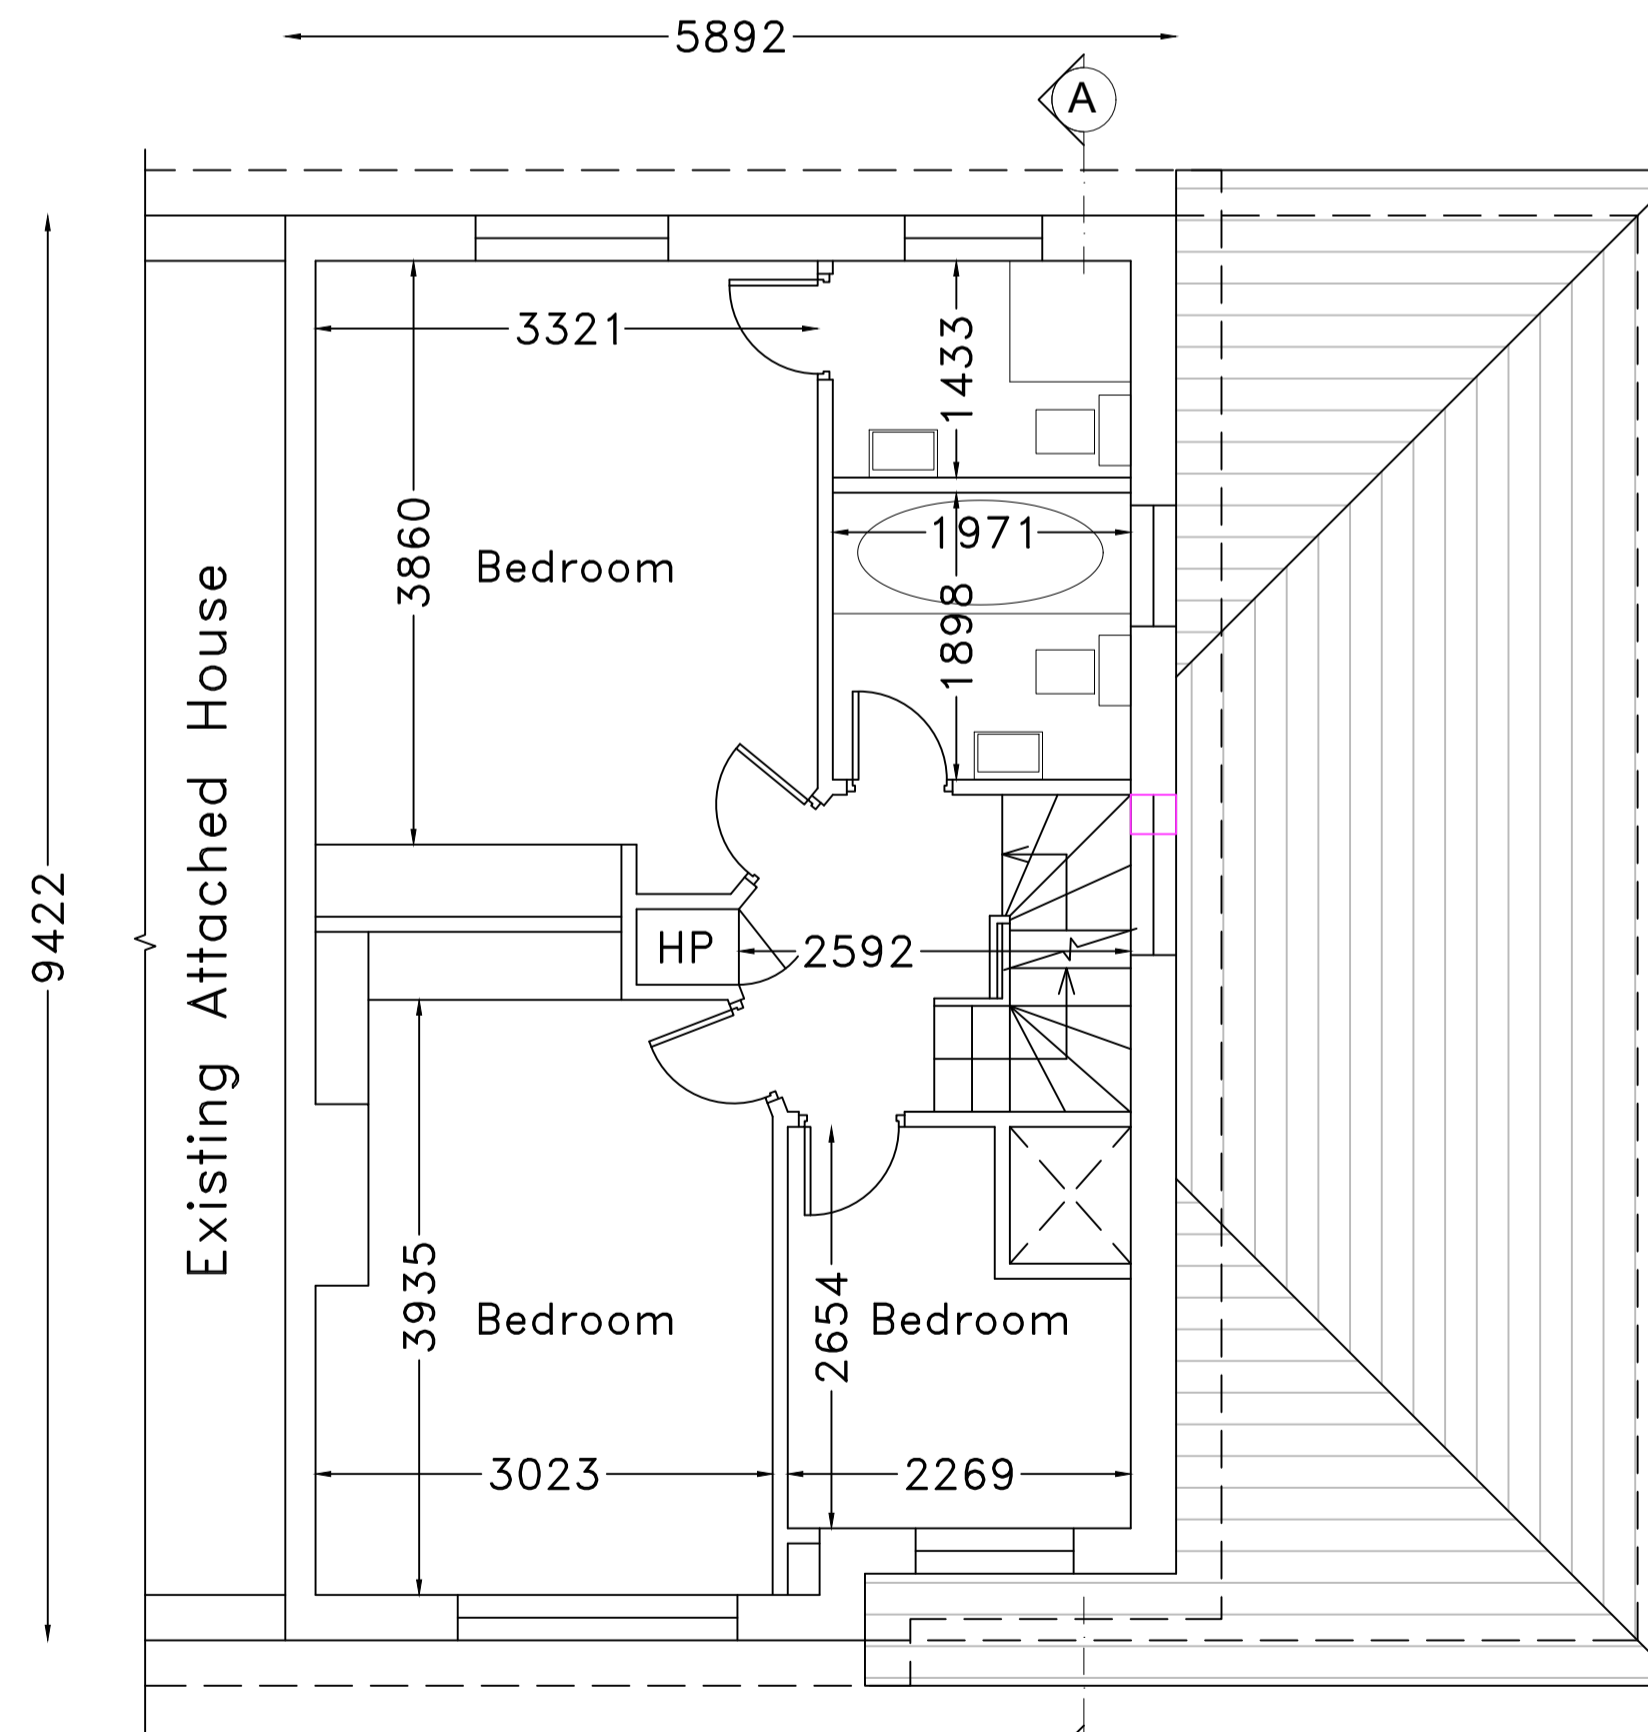

FIRST FLOOR PLAN
(PROPOSED)
SCALE 1:50

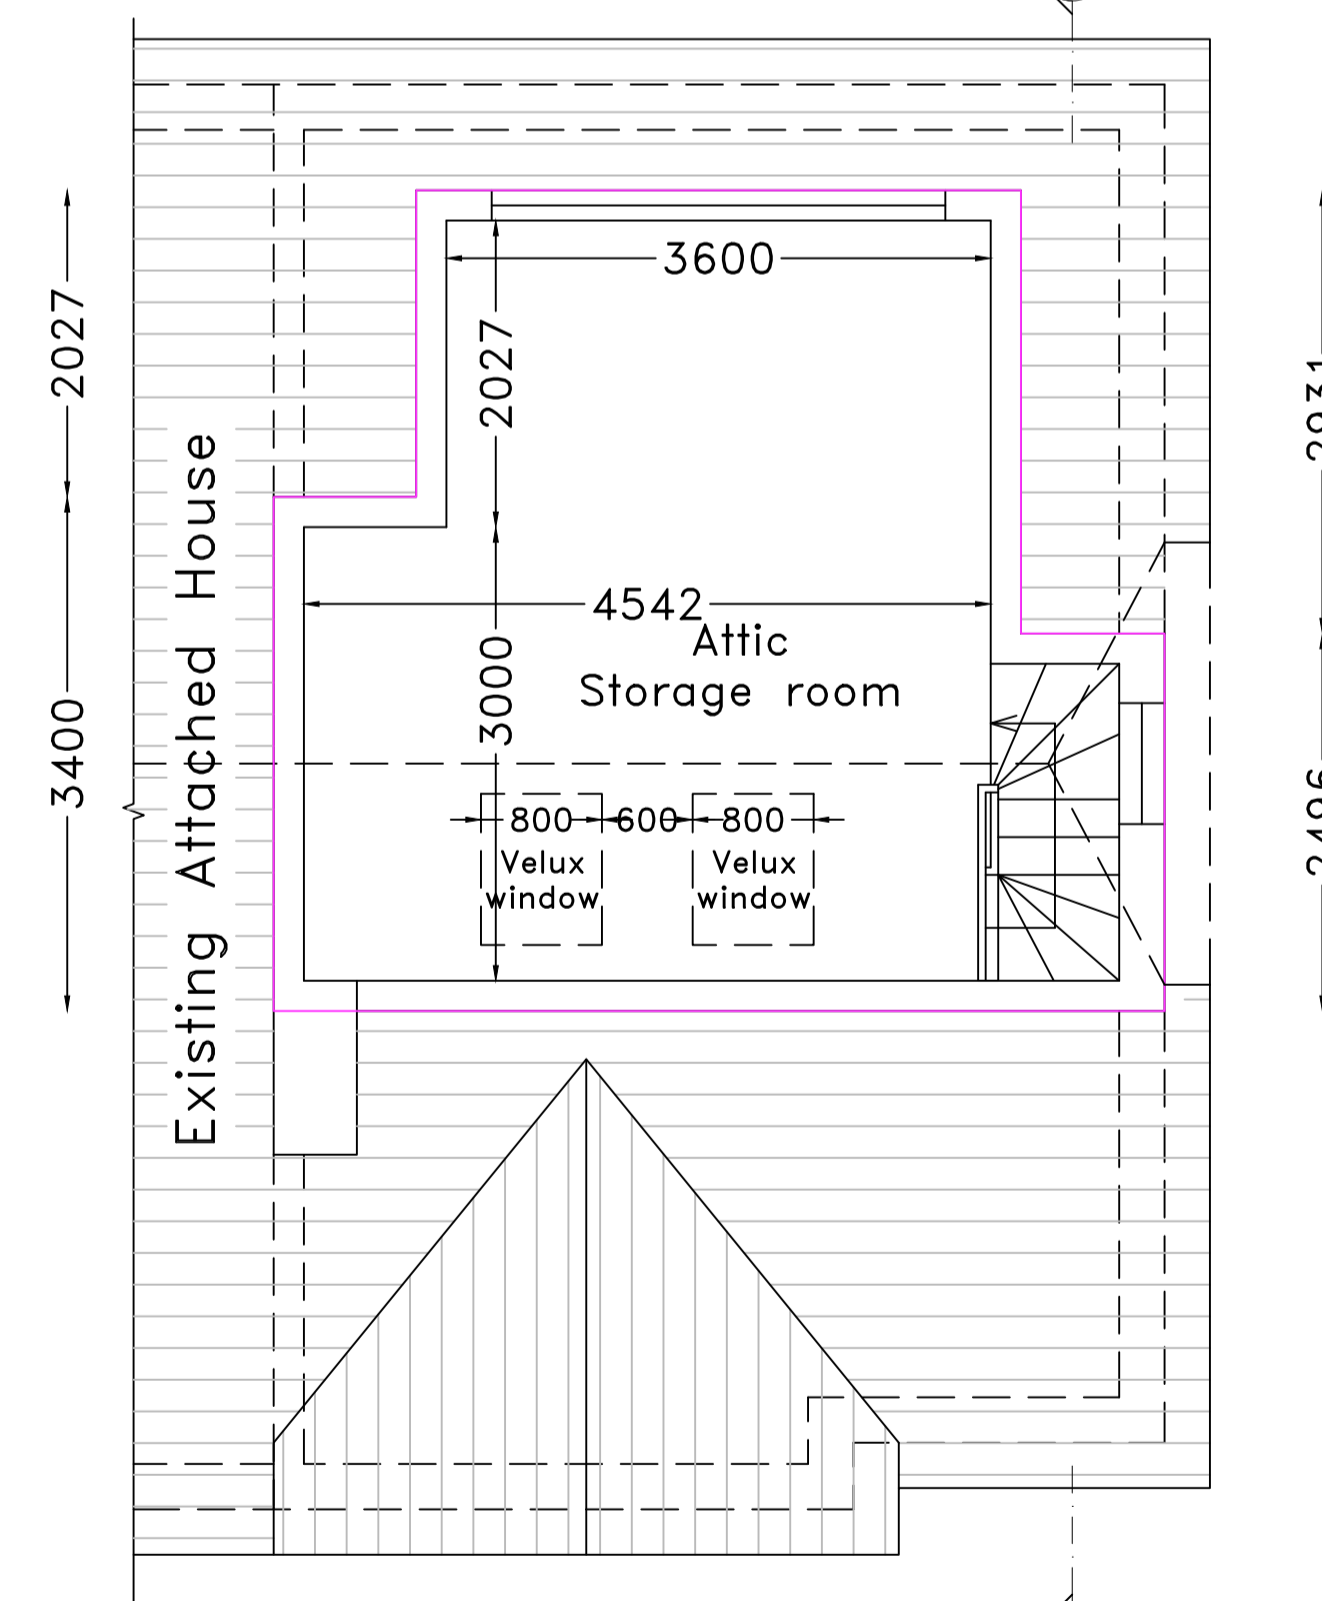 

ATTIC FLOOR PLAN
(PROPOSED)
SCALE 1:50

SPECIFICATIONS
 External finishes to match existing
 Gutters and downpipes to match existing
 Roof finishes to match existing
 Windows and doors UPVC or wood to match existing

NOTES:
 Drawings not to be scaled from. Use written dimensions only.
 Setting out dimensions to be checked against plans.
 To be used with other drawings and specifications.
 Any discrepancies in dimensions or specifications to be brought to the attention Architect Engineer Builder.
 All structures to be confirmed by Engineer.
 DRAWINGS NOT FOR CONSTRUCTION PURPOSES
 CHANGES IN MAGENTA

DRAWINGS BY
 KEVIN TIERNAN
 ARCHITECT SERVICES
 19 ARANLEIGH GARDENS
 RATHFARNHAM
 DUBLIN 14
 PH 01 5349272
 www.architectservices.ie

CLIENT: Brian Walsh 39 Greenfield park
 Dublin 24 Y7K2

THIS DRAWING: Existing/ Proposed Layouts
 Scale 1 to 50

Area of Entire Site 2269.00 sq m
 Area of Existing House 92.00 sq m
 Area of Proposed Extension 00.00 sq m
 Area of Attic 23.00 sq m