




1 Ground Floor Plan  
1 : 50

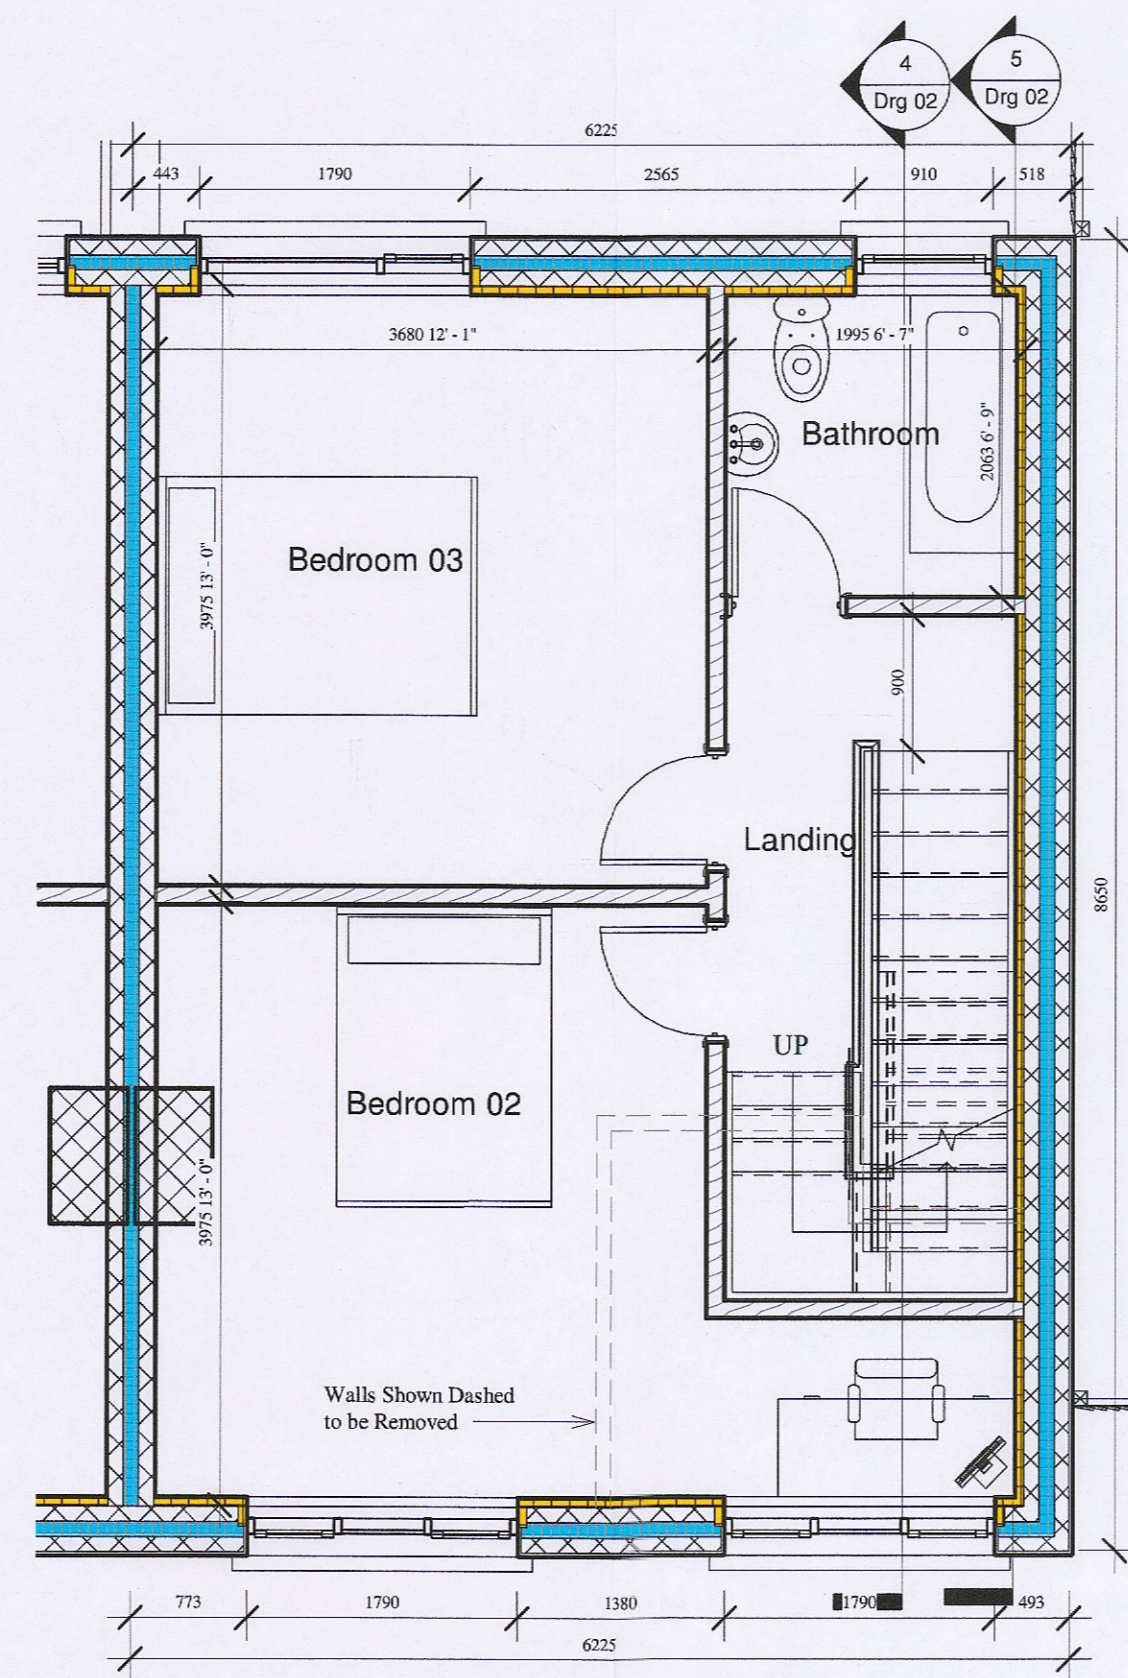


2 First Floor Plan  
1 : 50

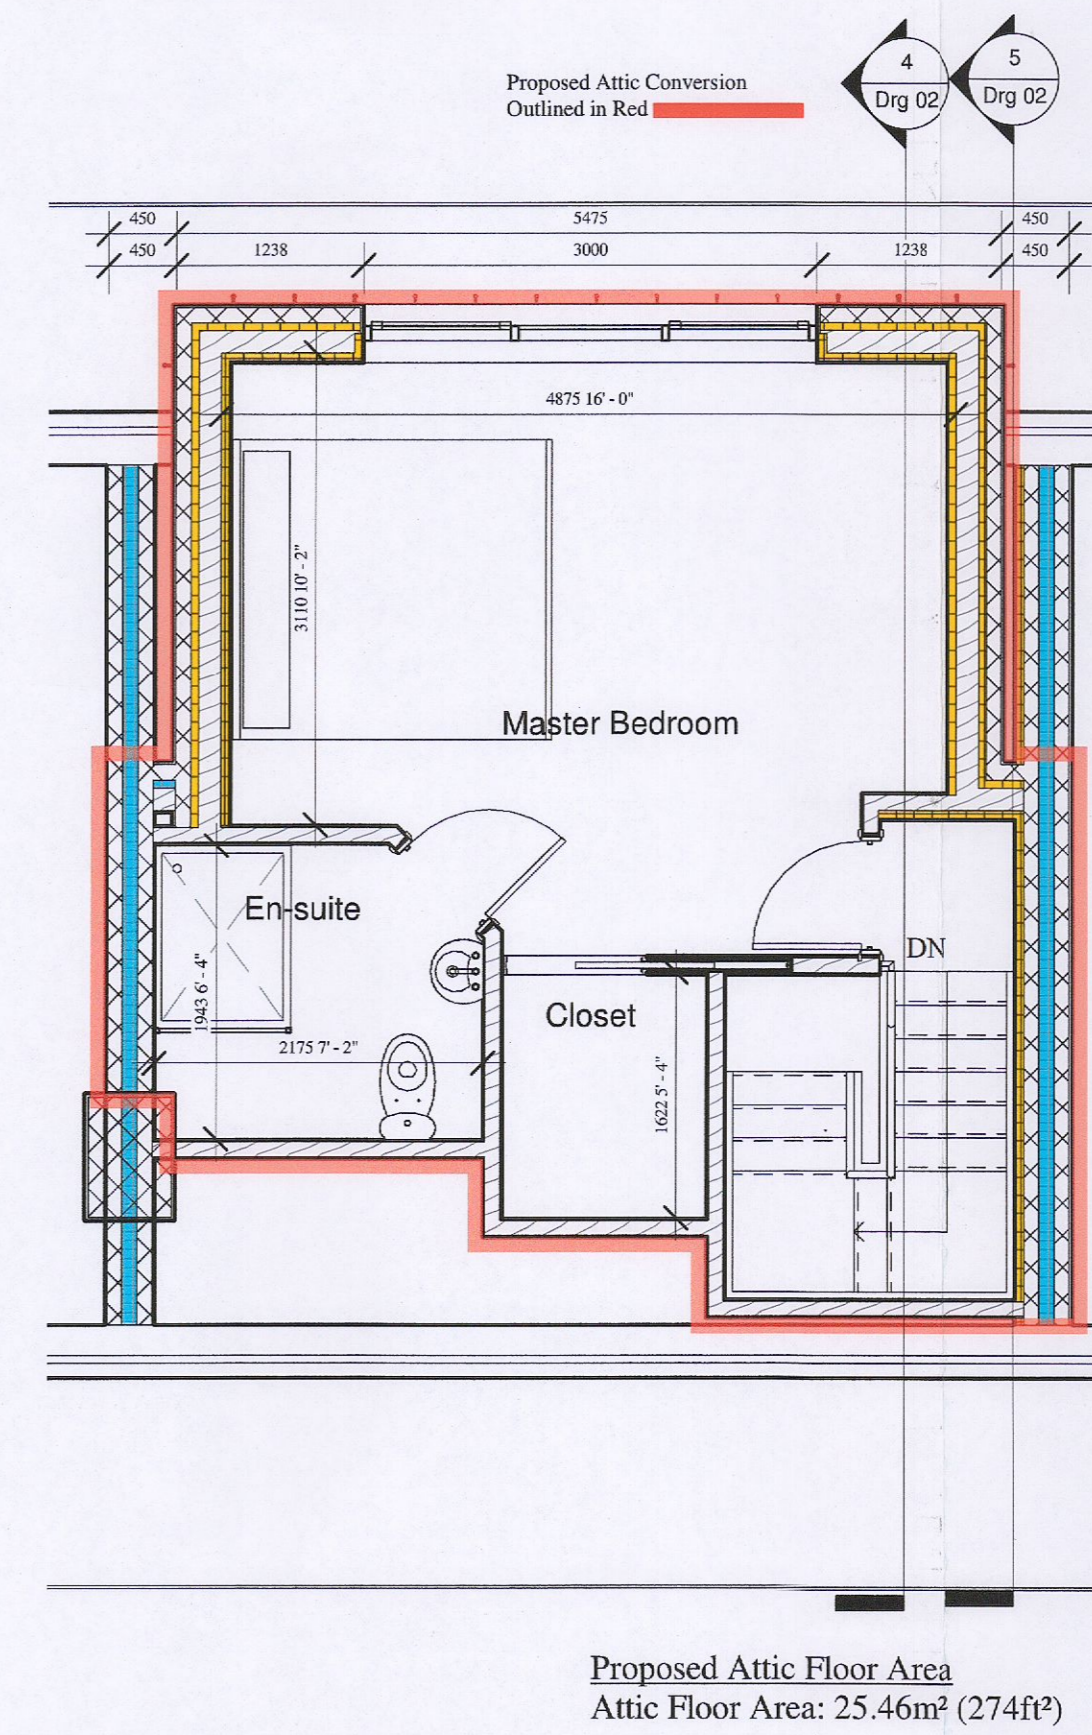

3 Attic Floor Plan  
1 : 50

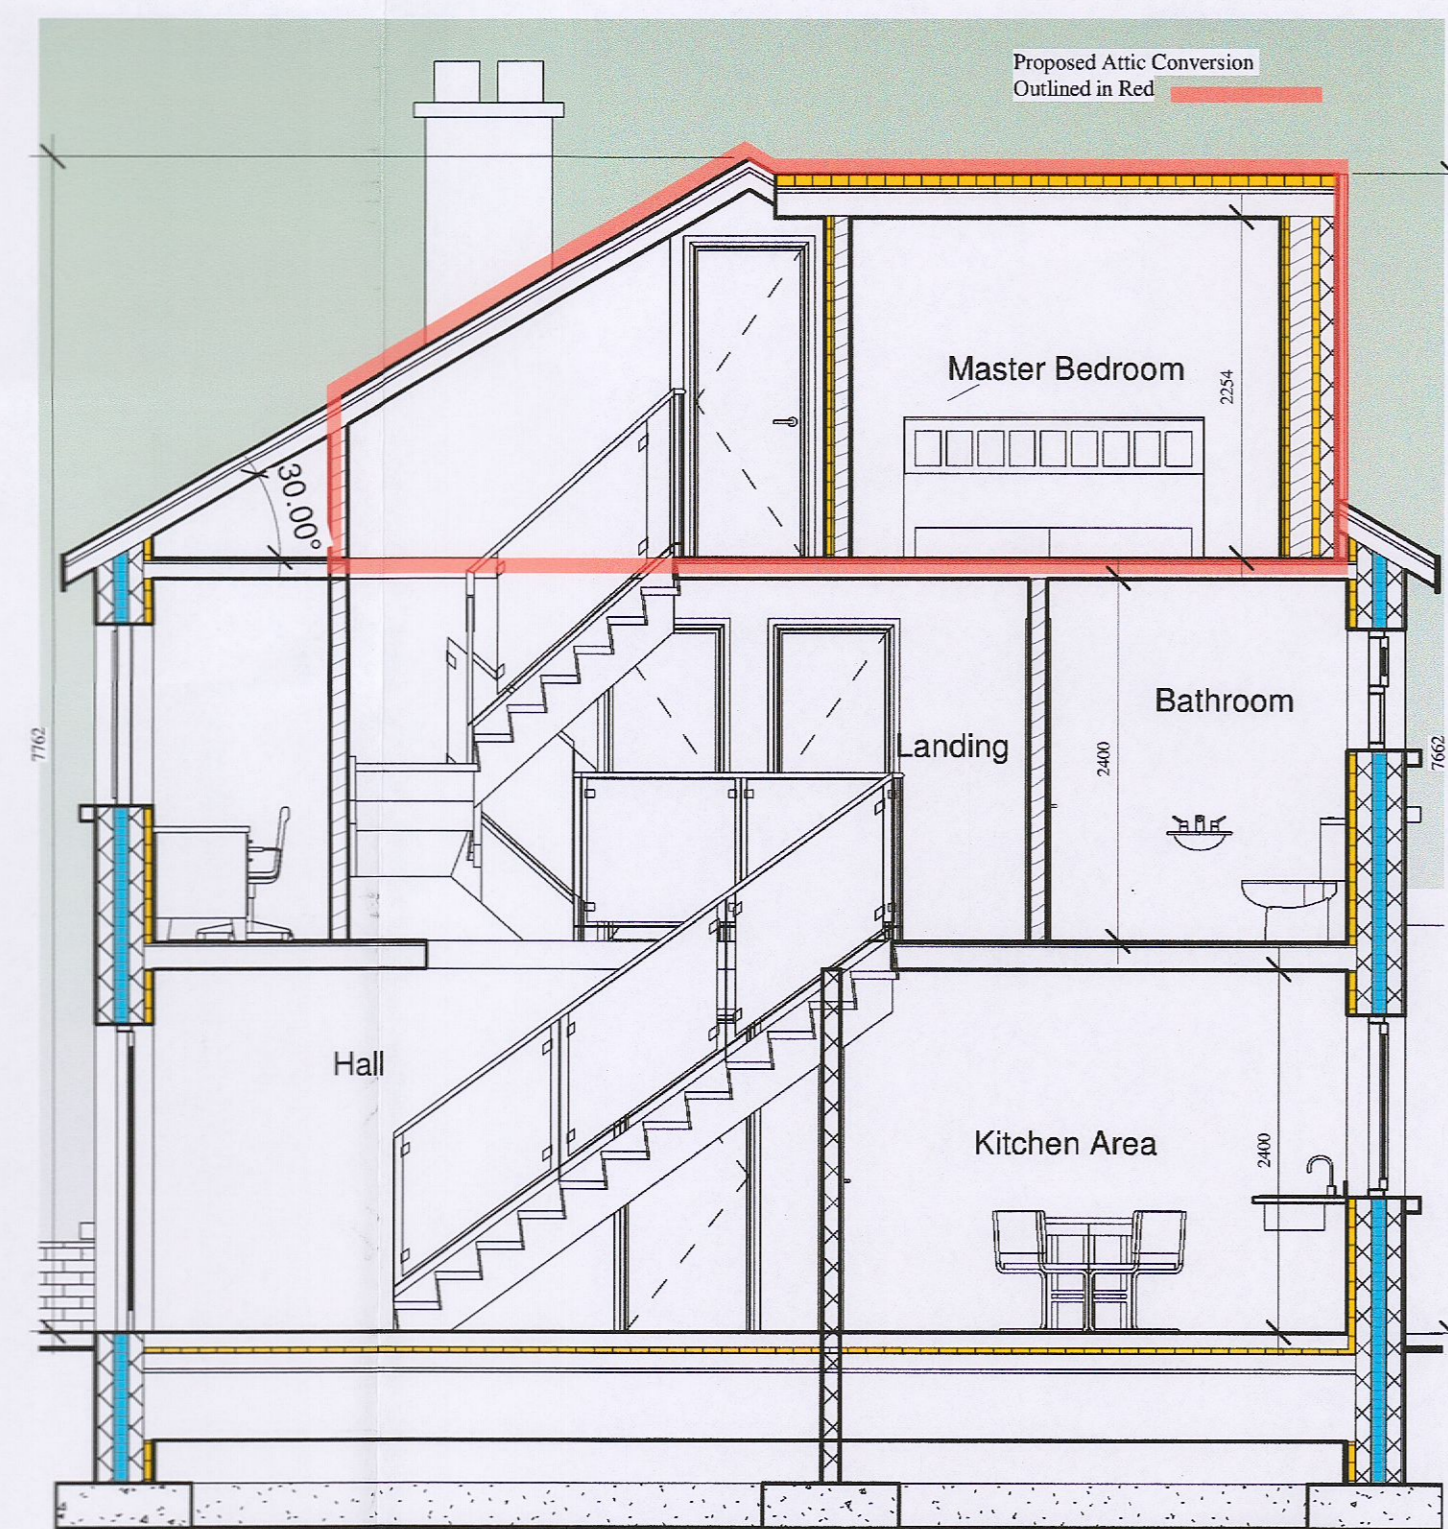

4 Section Thru Stairs  
1 : 50

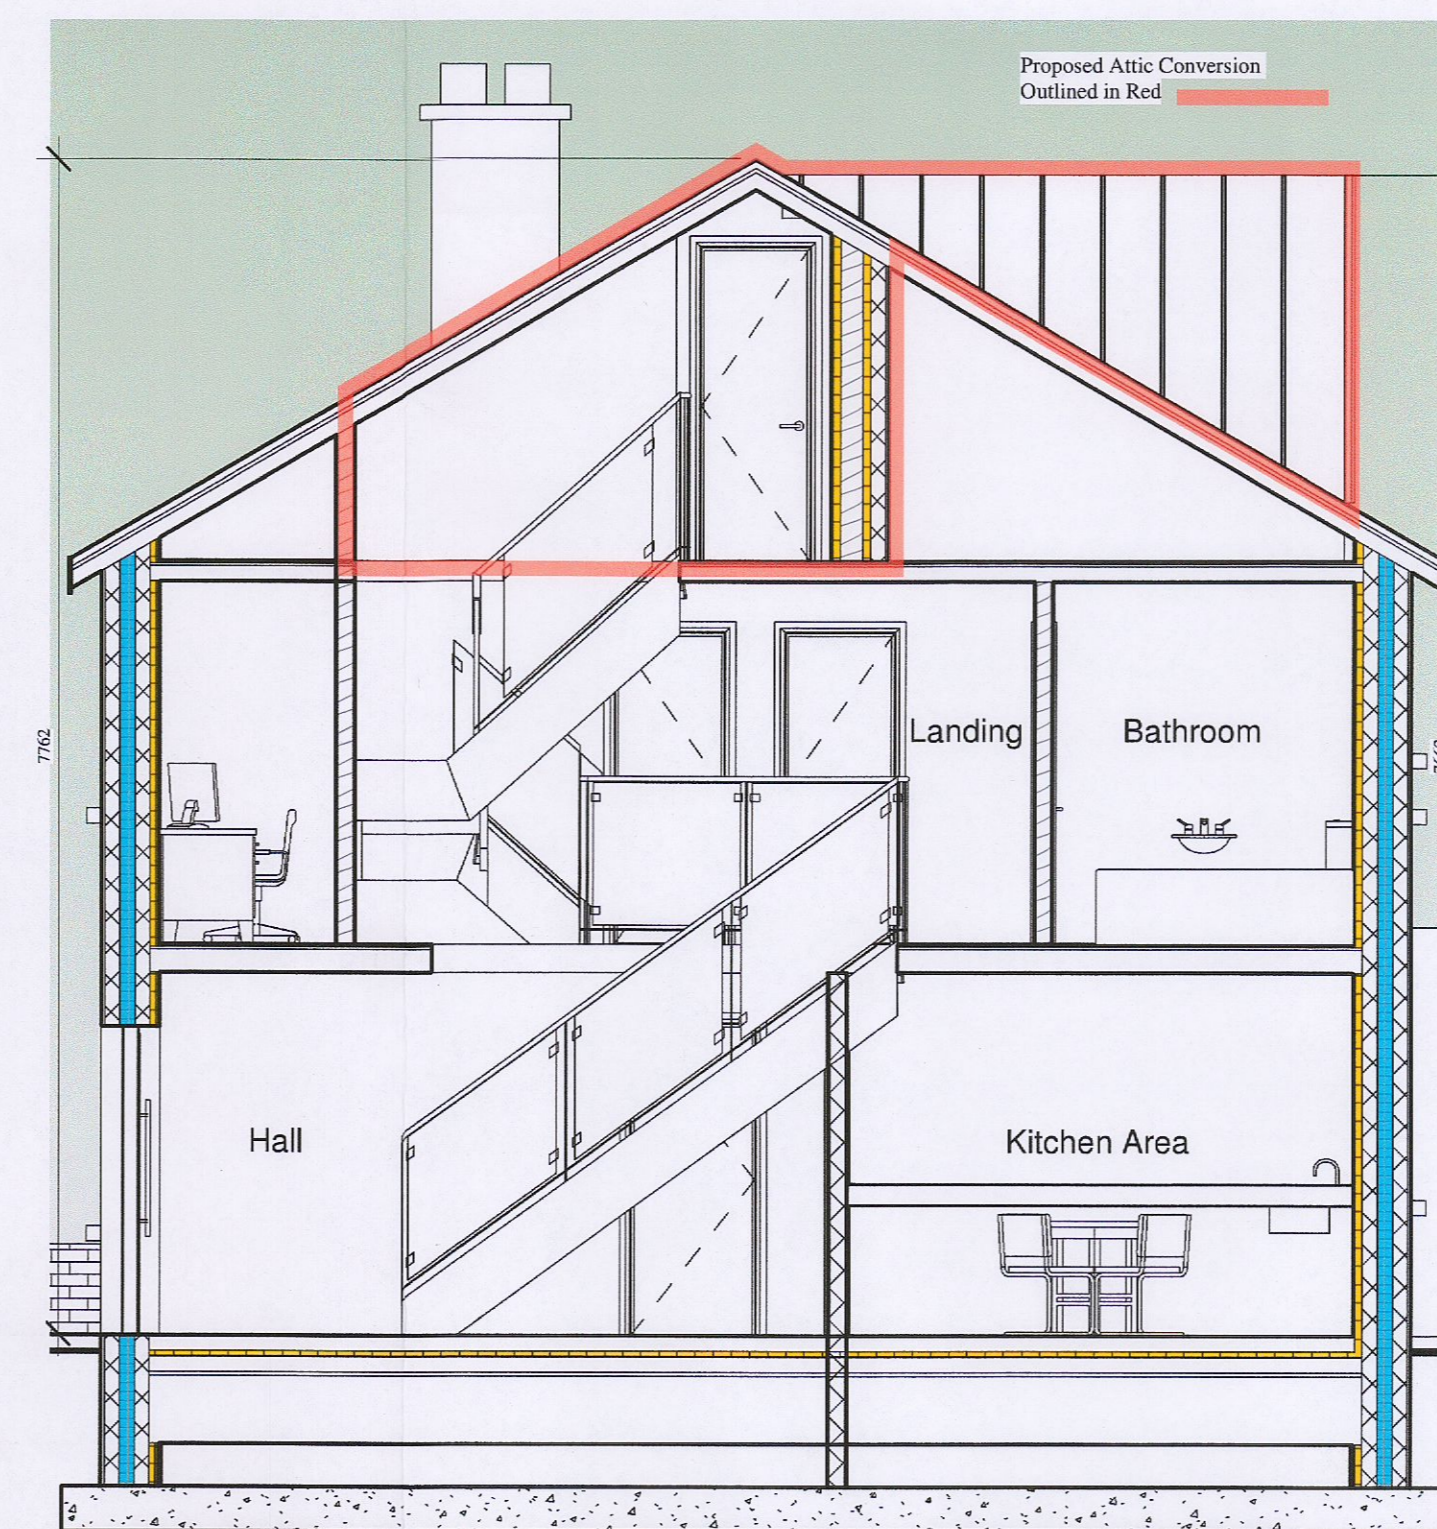

5 Section Thru Proposed Stairs  
1 : 50

For Planning Purposes Only	
Ordnance Survey Ireland Licence No. AR0016023 (c) Ordnance Survey Ireland, Government Ireland	
Copyright of <b>October House Design Ltd</b>	
Corlea, Ballyshannon, Co. Donegal, F94 HDT7	
J.Martin McLaughlin C.Eng. B.Eng(Hons) MIEI Mobile: (085) 2217173 Email: info@octoberhouse.org	
	
<small>No dimensions to be scaled from this drawing all dimensions to be checked by the contractor on site. Any errors or discrepancies to be reported to the Engineer in charge</small>	
<b>Project Description:</b>	Planning Permission for conversion of existing attic space from storage to domestic accommodation incorporating the raising of the wall plate to the rest of the dwelling to form a Flat Roof structure replacing the back pitch of the existing roof at 1 Tamarisk View, Kilsmanagh, Co. Dublin D24 RHV, on behalf of Mr & Mrs Brian McLaughlin
<b>Drawing Title:</b>	Planning Drg - Attic Conversion
<b>DRAWN BY:</b>	Alvin Barrett
<b>CHECKED BY:</b>	J. Martin McLaughlin
<b>SCALE:</b>	1 : 50
<b>DATE:</b>	March 2023
<b>DRG NO:</b>	02 Rev A
<b>OS REF:</b>	