




1 Front Elevation

1 : 50

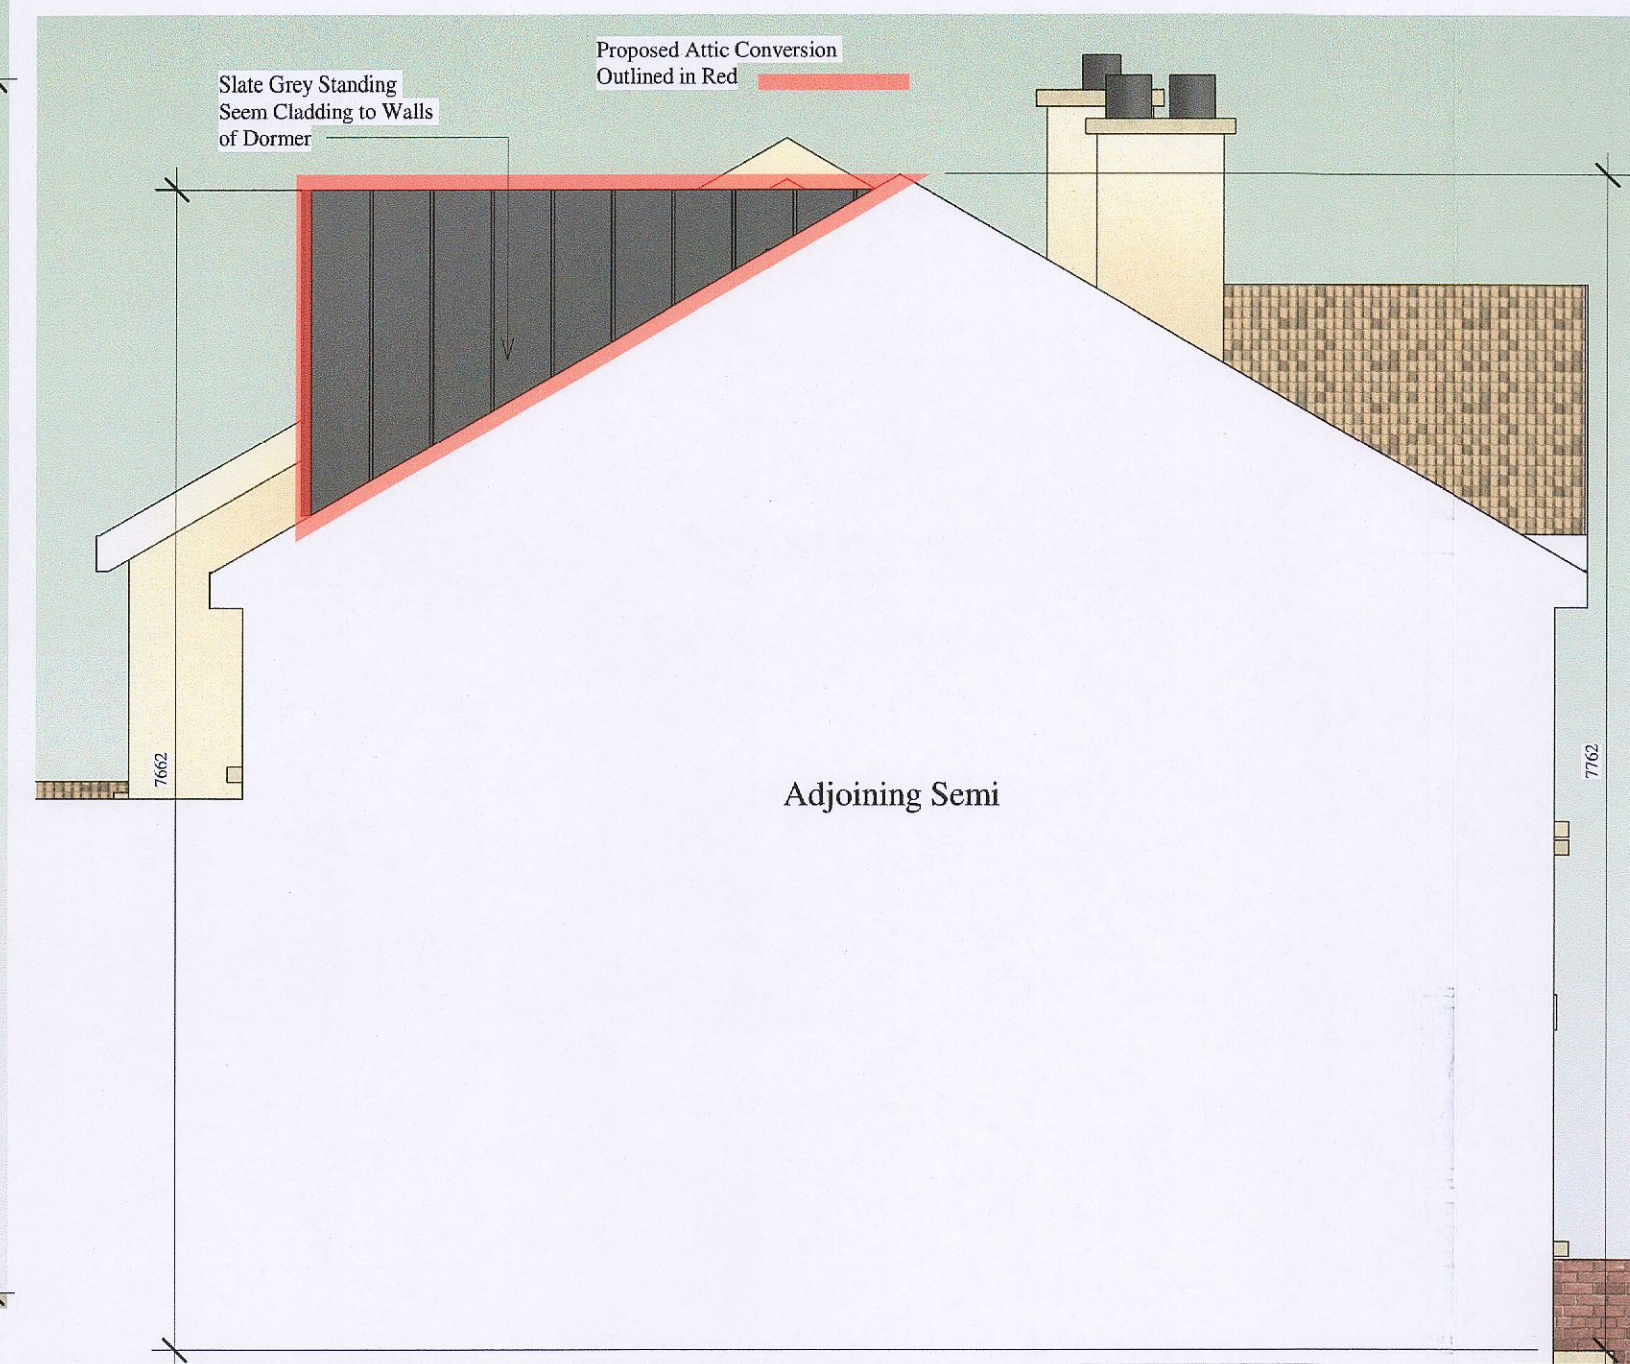


2 Side Elevation (Left)

1 : 50



3 Rear Elevation

1 : 50

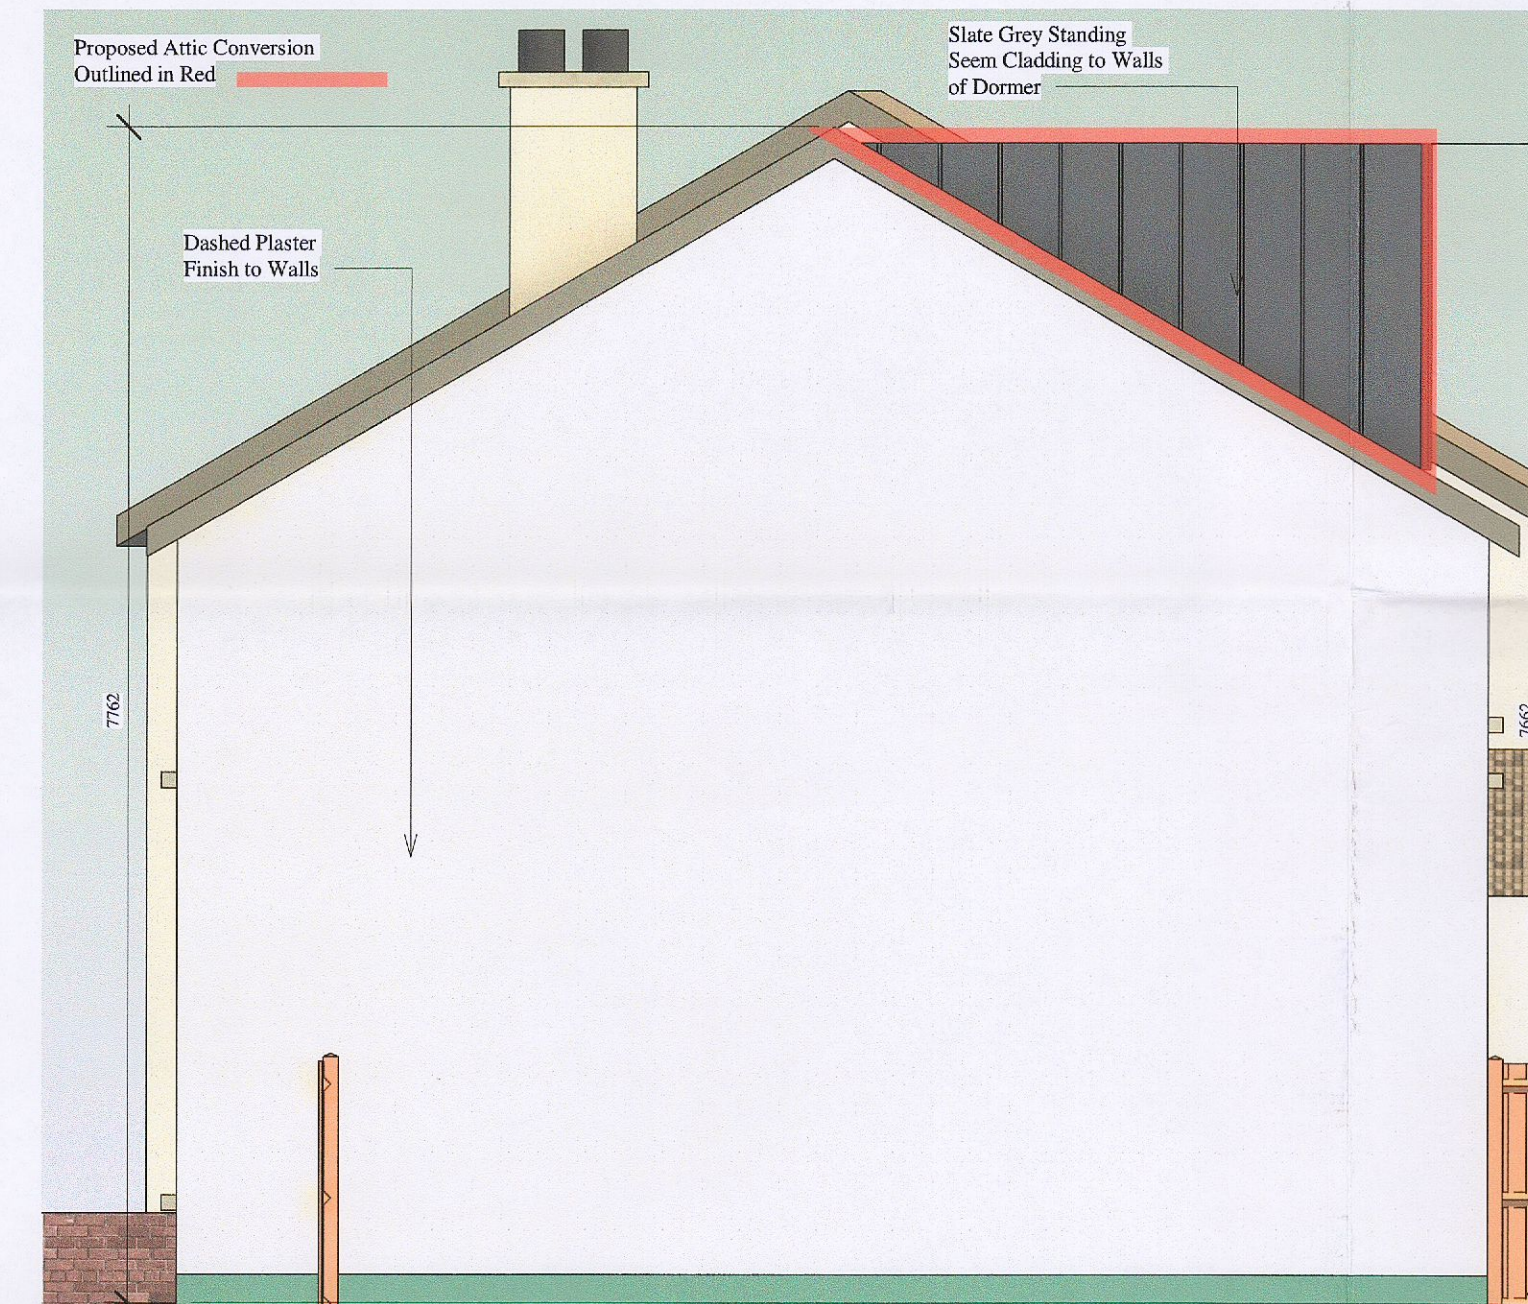

4 Side Elevation (Right)

1 : 50


For Planning Purposes Only

Ordnance Survey Ireland Licence No. AR0016023
(c) Ordnance Survey Ireland, Government Ireland

Copyright of
**October House
Design Ltd**

Corlea,
Ballyshannon,
Co. Donegal,
F94 HDT7

J. Martin McLaughlin
C. Eng. B. Eng(Hons) MIEI
Mobile: (086) 2217172
Email: info@octoberhouse.org

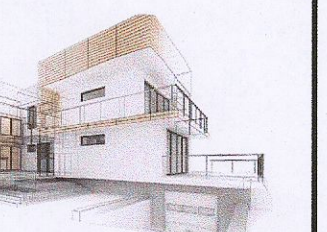

No dimensions to be scaled from this drawing all dimensions to be checked by the contractor on site. Any errors or discrepancies to be reported to the Engineer in charge

Project Description: Planning Permission for conversion of existing attic space from storage to domestic accommodation incorporating the raising of the wall plate to the rear of the dwelling to form a Flat Roof structure replacing the back pitch of the existing roof at 1 Tamahick View, Kilmamagh, Co. Dublin D24 R6HW, on behalf of Mr & Mrs Brian McLaughlin

Drawing Title: Planning Drg - Attic Conversion

DRAWN BY: Alvin Barrett

CHECKED BY: J. Martin McLaughlin

SCALE: 1 : 50 **DRG NO:** 01 Rev A

DATE: March 2023 **OS REF:**