



CONTEXTUAL FRONT ELEVATION

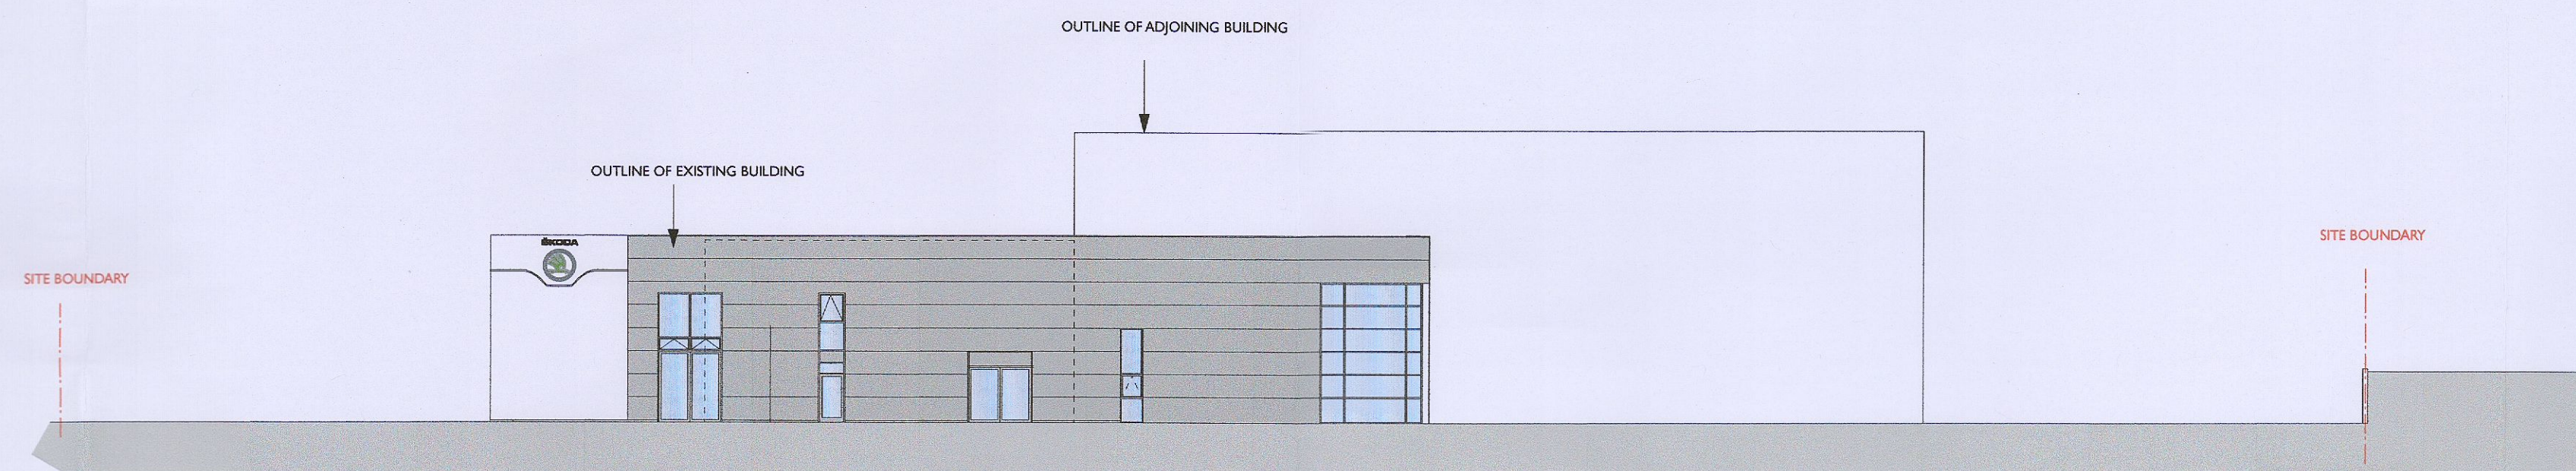

CONTEXTUAL REAR ELEVATION - FROM CALMOUNT ROAD



CONTEXTUAL SIDE ELEVATION

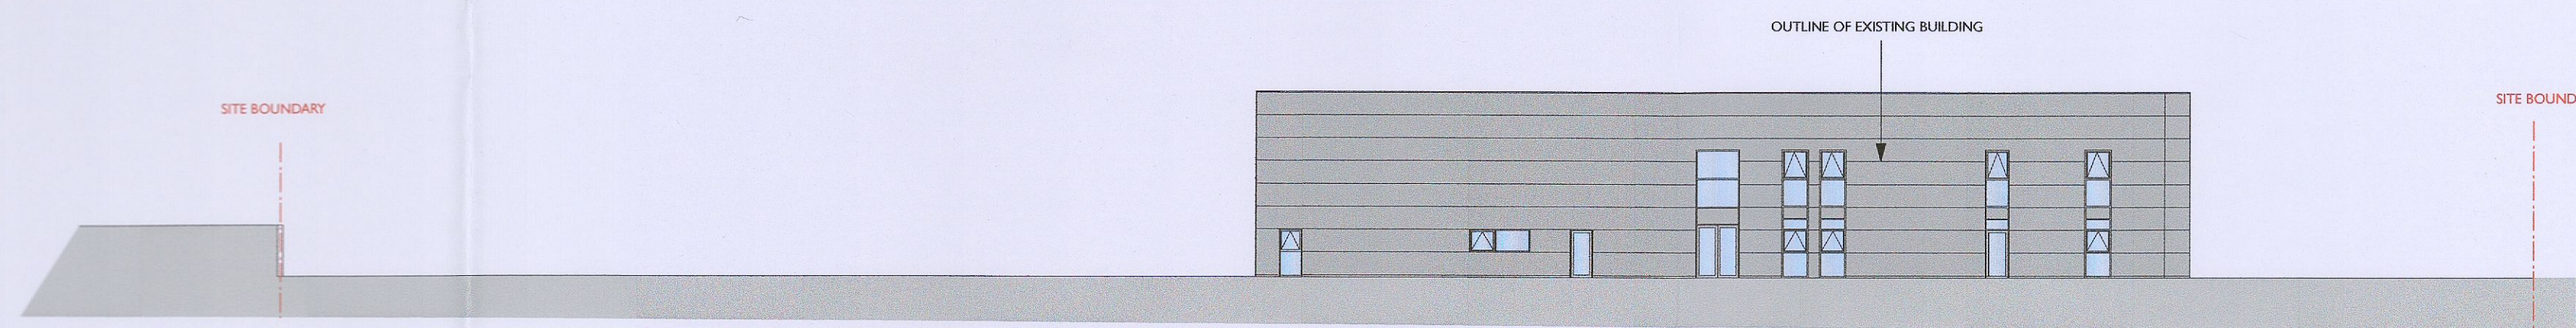

CONTEXTUAL SIDE ELEVATION

ADDITIONAL INFORMATION

REV.	DATE	DESCRIPTION
PROJECT	PILSEN SKODA EXTENSION	
TITLE	EXISTING CONTEXTUAL ELEVATIONS	
CLIENT	PILSEN AUTO LTD	
EMD Architects 107 Ludford Road, Ballinteer, Dublin 16, Ireland p. +353 1 2987948 f. +353 1 2960811 e. info@emdashitects.com		
SCALE:	DATE:	DRG. No.
1:250 @ A1	FEB 2023	3027-SUR