

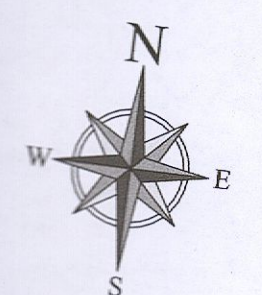


GENERAL NOTES -  
 \*\* Do not scale from this drawing  
 \*\* Use figured dimensions only  
 © This drawing is copyright. No part of this document may be reproduced or transmitted in any form or stored in any retrieval system from the copyright holder, except as agreed for use on a project, for which the document was originally issued.

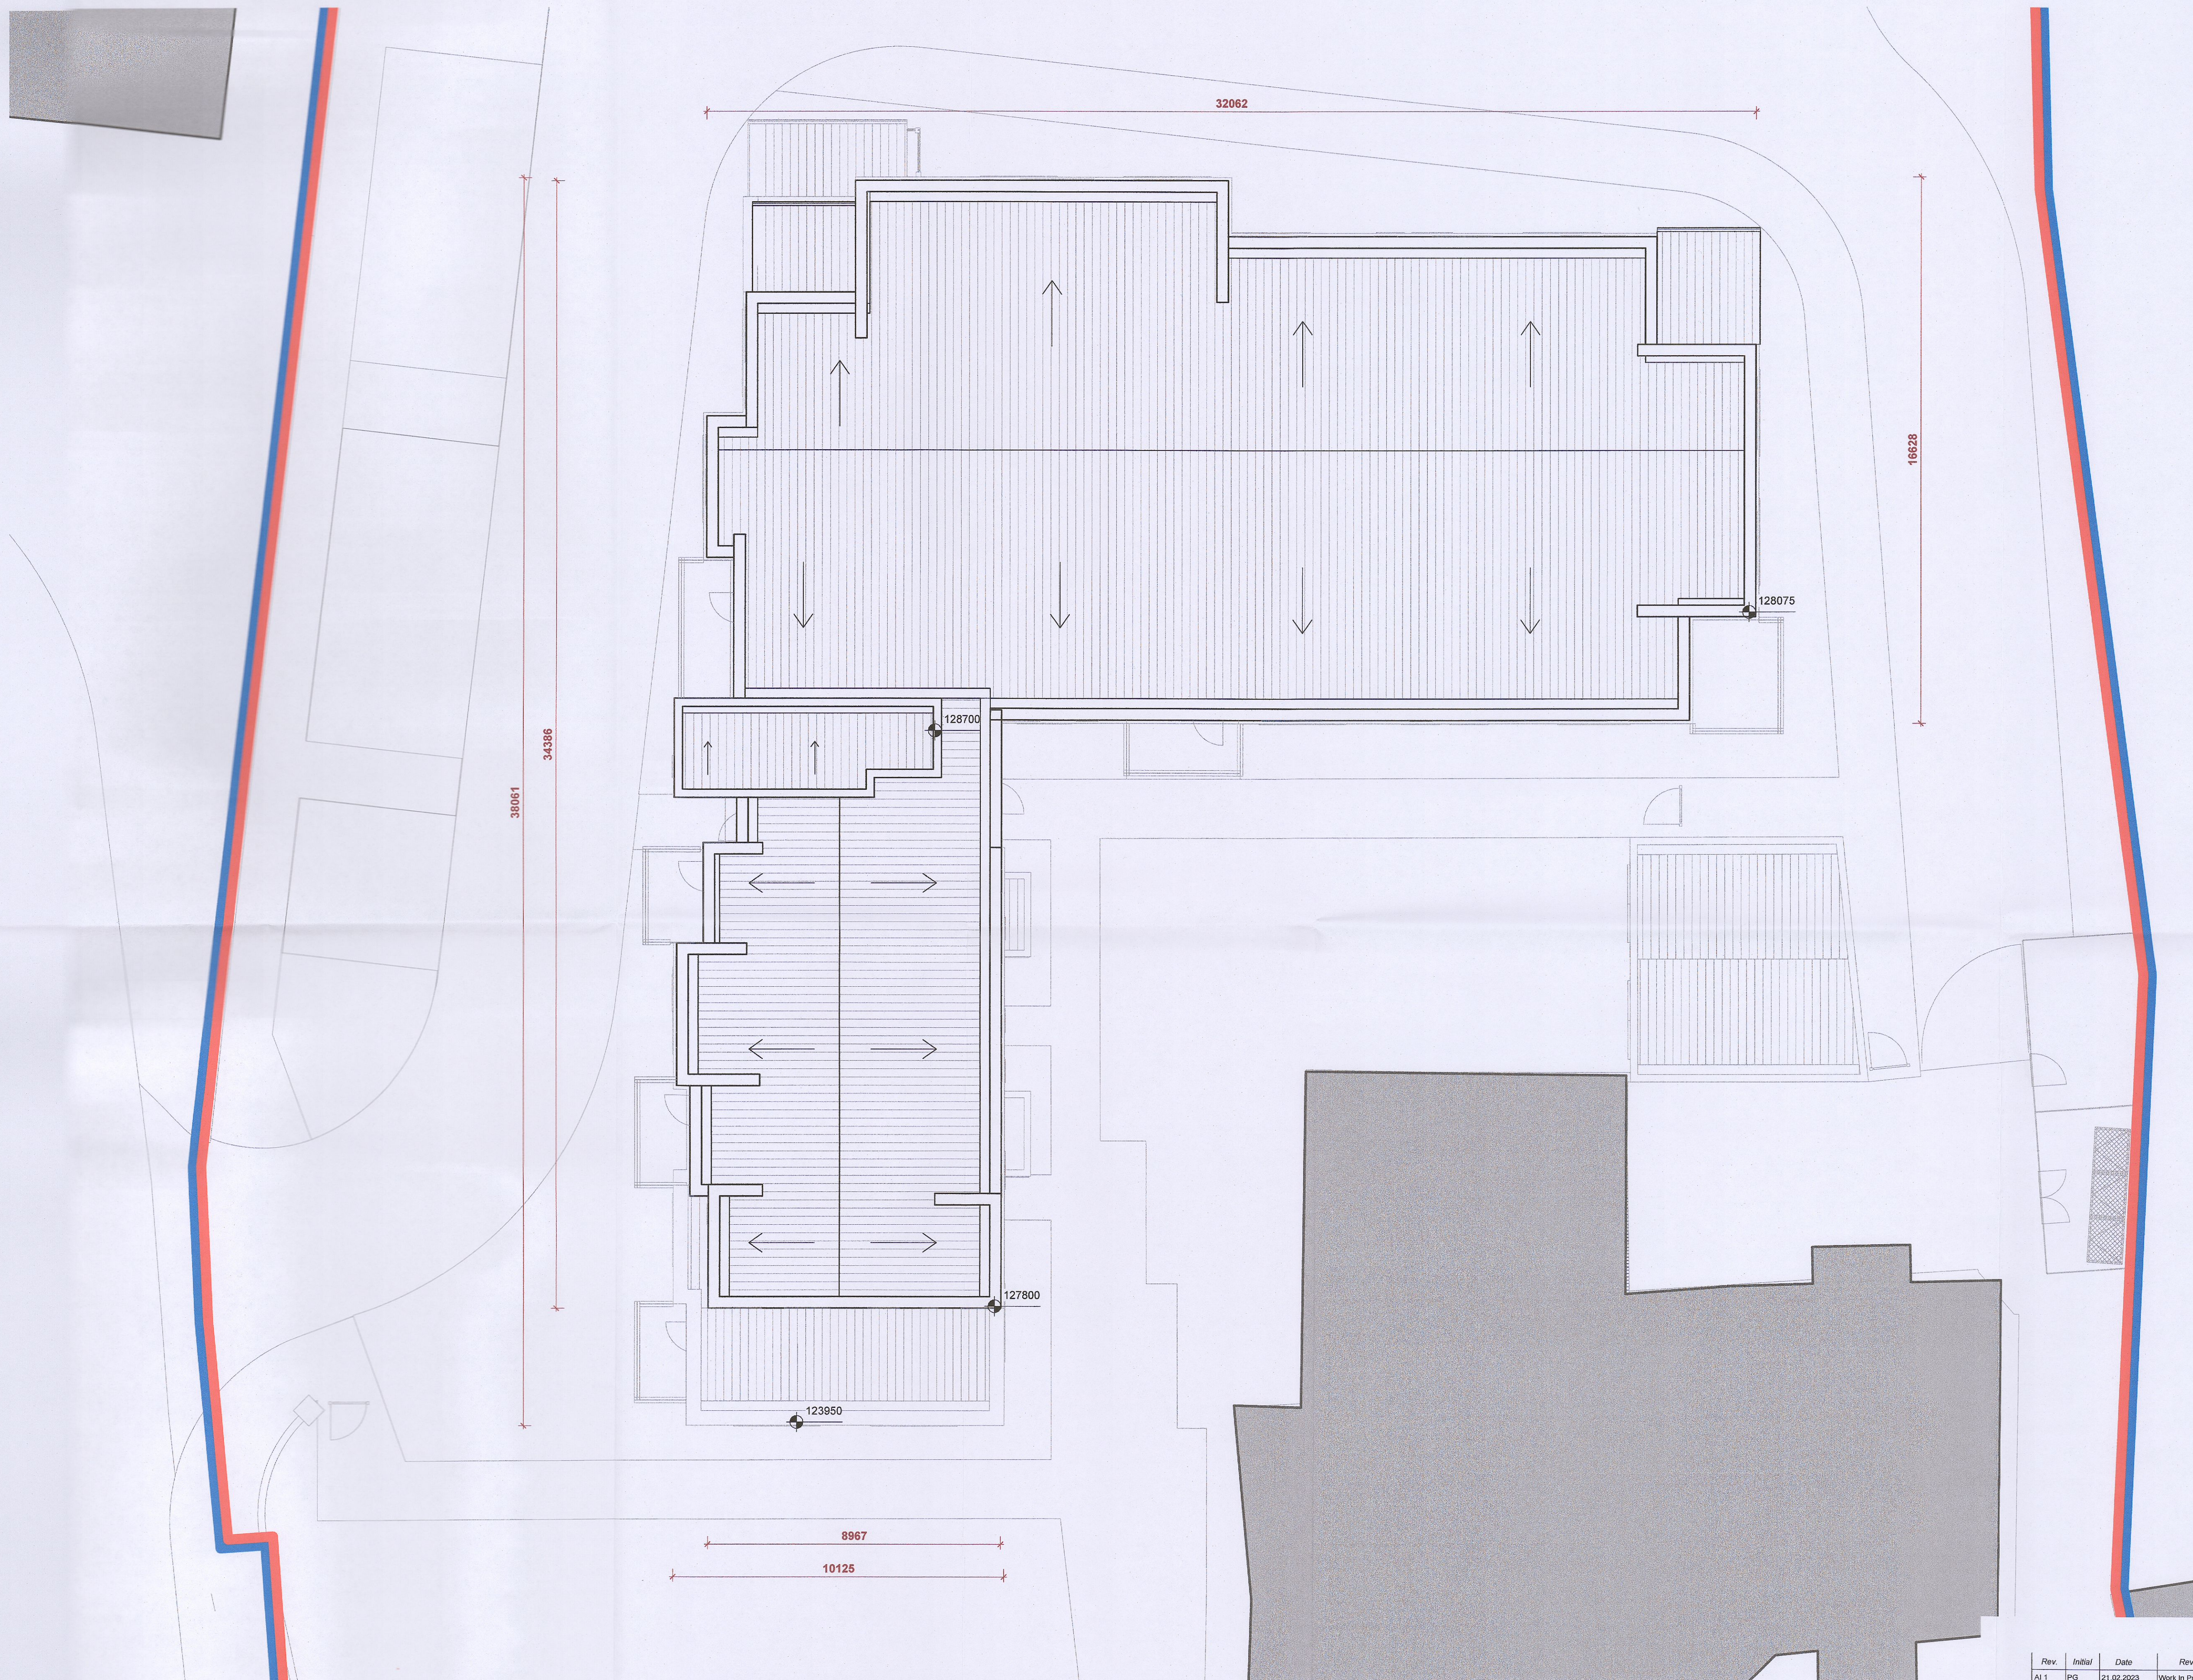

1 Proposed Roof Plan  
 PL-108 Scale: 1:100

 

A.I.

Rev.	Initial	Date	Revision Description
A1	PG	21.02.2023	Work in Progress Planning Pack

**DOWNEY** 29 Merrion Square, Dublin 4, Ireland  
 +353 (0)1 233 0220 info@downey.ie

RIAI Registered Professional Engineer 2023

CLIENT	Loral Trading LTD.	SCALE @ A1:	1:100	PAPER SIZE	A1
PROJECT	Proposed Development at Main Street, Rathcoole, Co. Dublin	SCALE @ A3:		JOB NO.	436-003
DWG. TITLE	Proposed Roof Plan - Apartments block	DRAWN BY:	PG	CHECKED BY:	RK
		DATE:	Mar 23	DRAWN NO.:	PL-108
		REVISION:	A1		