


GENERAL NOTES -
 ** Do not scale from this drawing
 ** Use figured dimensions only
 © This drawing is copyright. No part of this document may be reproduced or transmitted in any form or stored in any retrieval system from the copyright holder, except as agreed for use on a project, for which the document was originally issued.

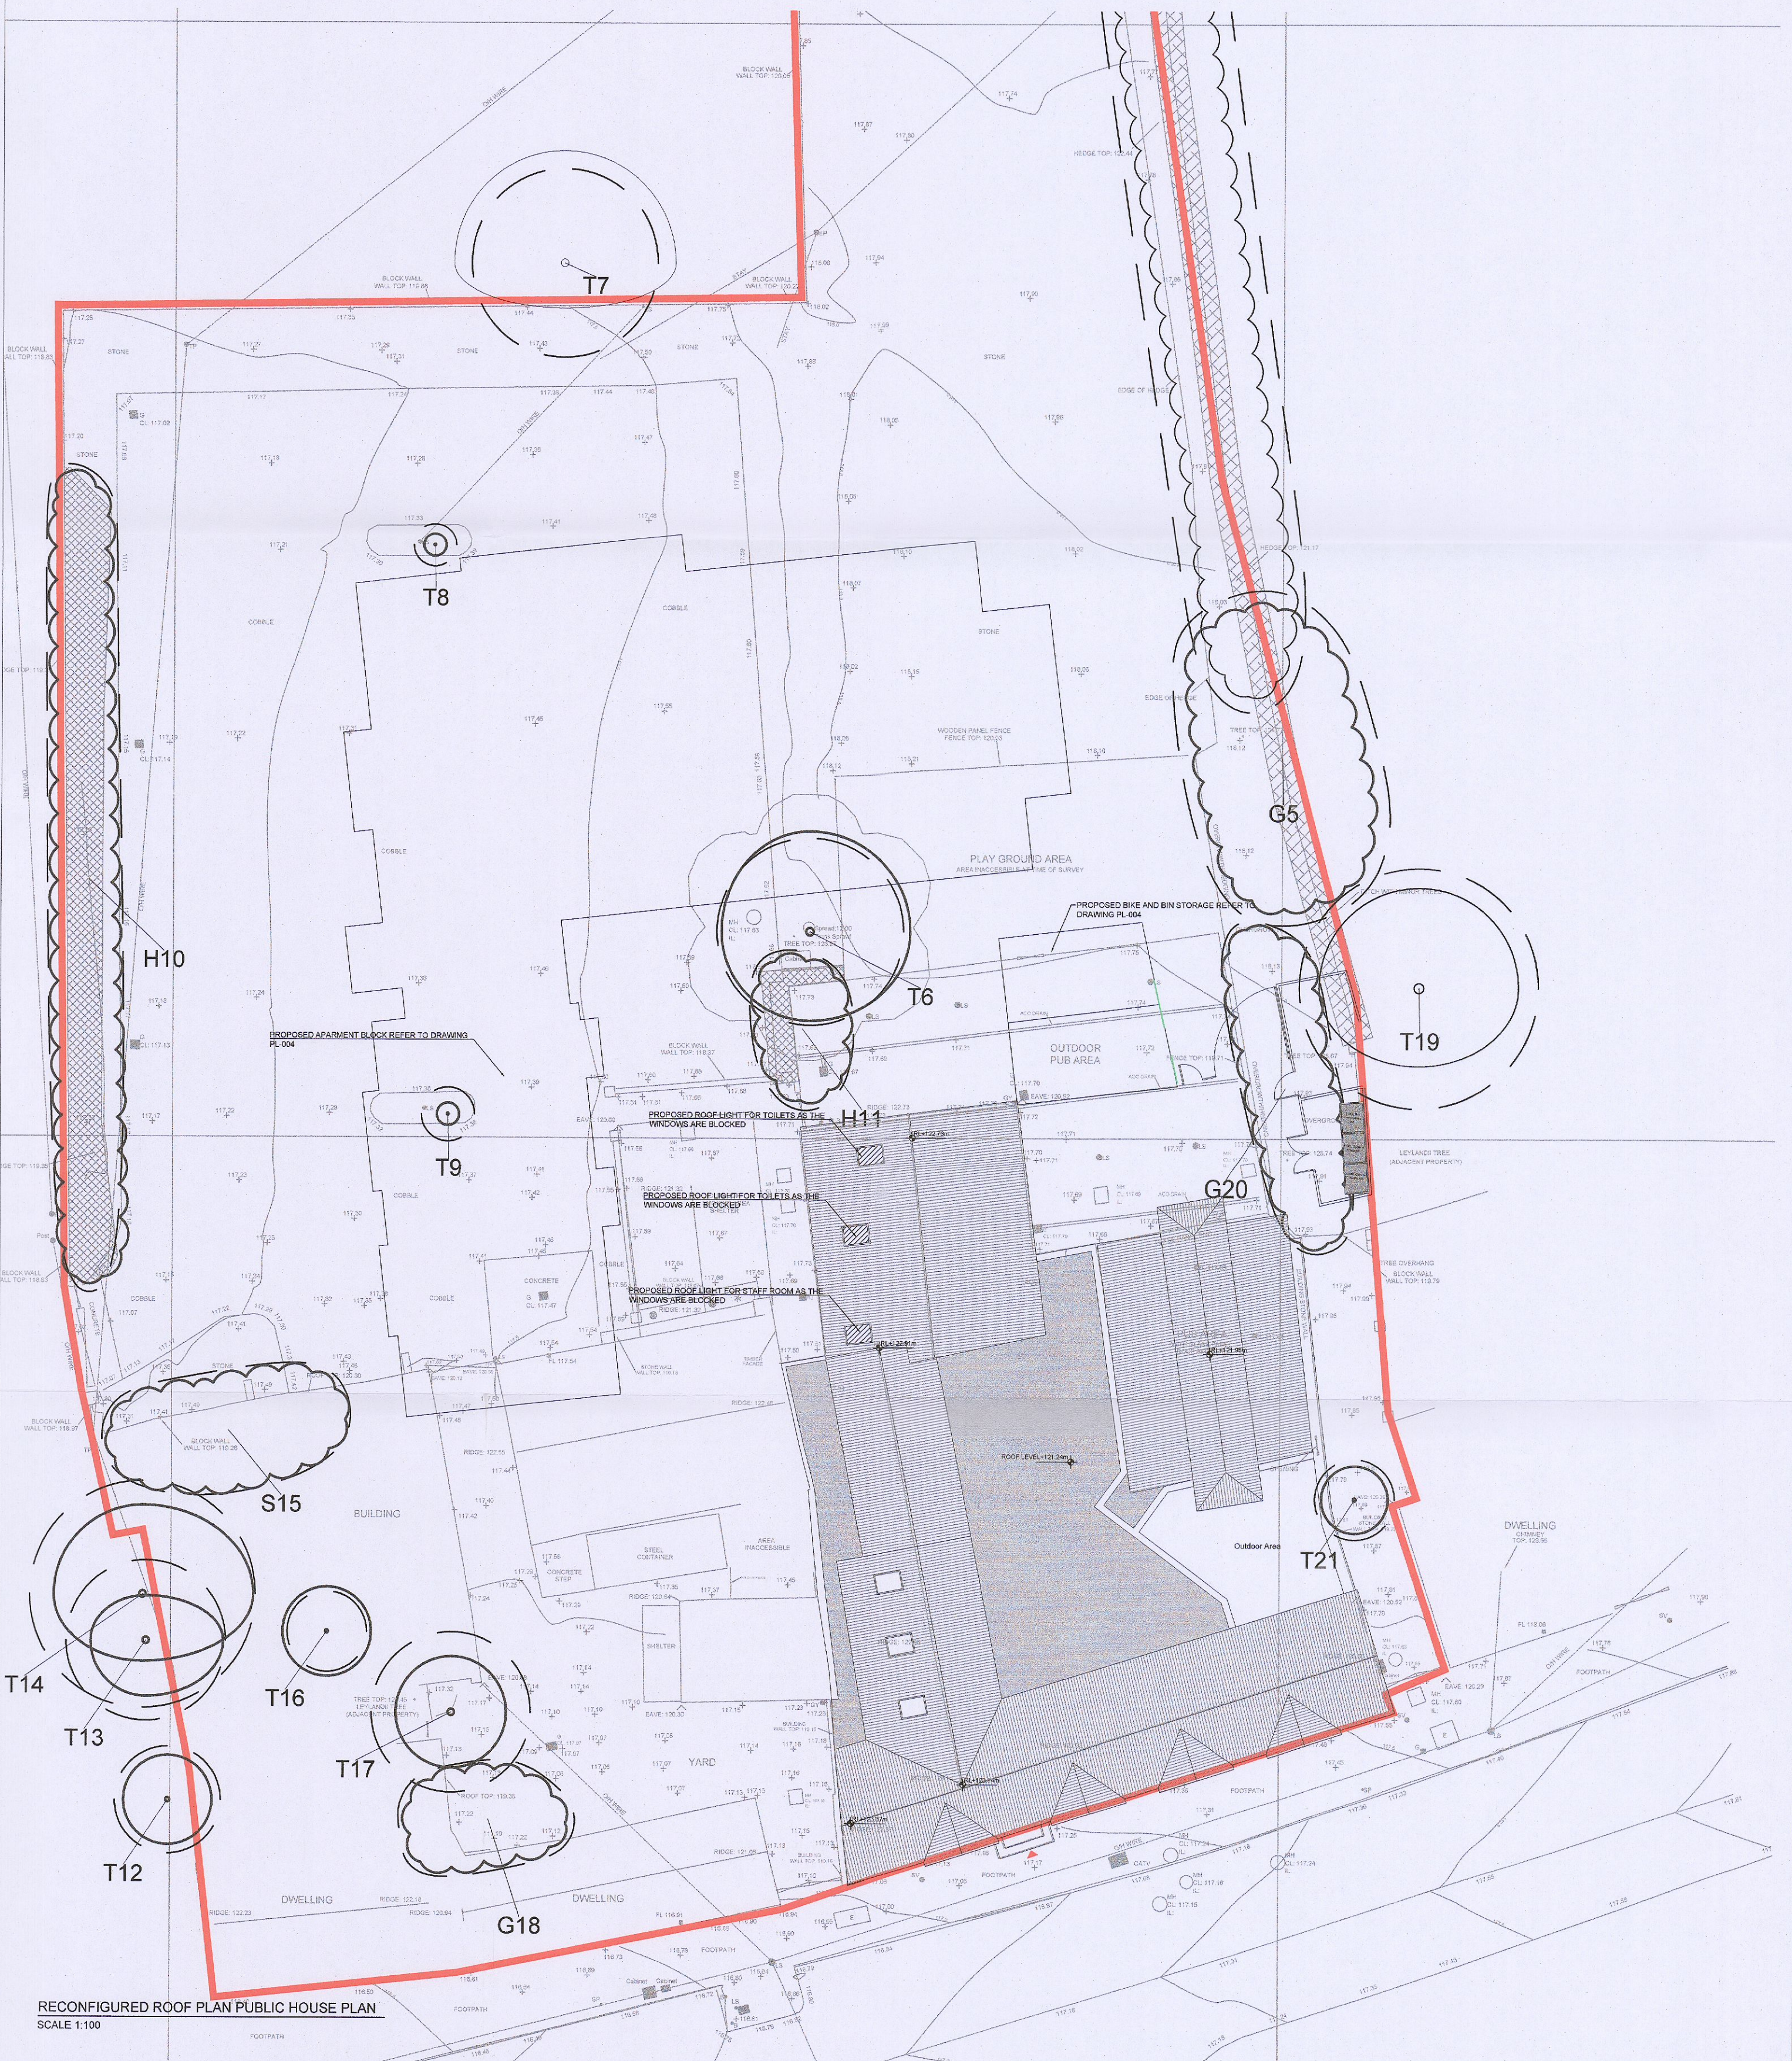

RECONFIGURED ROOF PLAN PUBLIC HOUSE PLAN
 SCALE 1:100

ADDITIONAL INFORMATION

Rev	Initial	Date	Revision Description

		29 Avenue Square, D03R744 +353 (0) 1 253 0220 info@downey.ie		
		CLIENT: LORAT TRADING LTD	SCALE @ A1: 1:100 SCALE @ A2: A2	
PROJECT: PROPOSED DEVELOPMENT OF MAIN STREET, RATHCOOLE, CO. DUBLIN		DRAWN BY: BR	JORN: 436-003	DATE: MAR 2023 DRAWING NO: PL-109
DWG. TITLE: RECONFIGURED ROOF PLAN PUBLIC HOUSE PLAN		CHECKED BY: RK	REVISED:	