

GENERAL NOTES -
 - Do not scale from this drawing
 - Use figured dimensions only
 © This drawing is copyright. No part of this document may be reproduced or transmitted in any form or stored in any retrieval system from the copyright holder, except as agreed for use on a project, for which the document was originally issued.



MATERIAL SCHEDULE:

1	RENDER FINISH COLOUR: DULUX MOON SHIMMER OR SIMILAR
2	RENDER FINISH COLOUR: DULUX PEARL GREY OR SIMILAR
3	GLAZED WINDOW FINISH: CLEAR
4	CORRUGATED METAL SHEETING COLOUR: DULUX WISHING WELL OR SIMILAR
5	RAILINGS, WINDOW FRAMES AND BEAMS COLOUR: DULUX WISHING WELL OR SIMILAR
6	SELECTED BRICKWORK DARK BRICKS

1 Proposed East Elevation
 Scale: 1 : 100




2 Proposed North Elevation
 Scale: 1 : 100




3 Proposed South Elevation
 Scale: 1 : 100



4 Proposed West Elevation
 Scale: 1 : 100

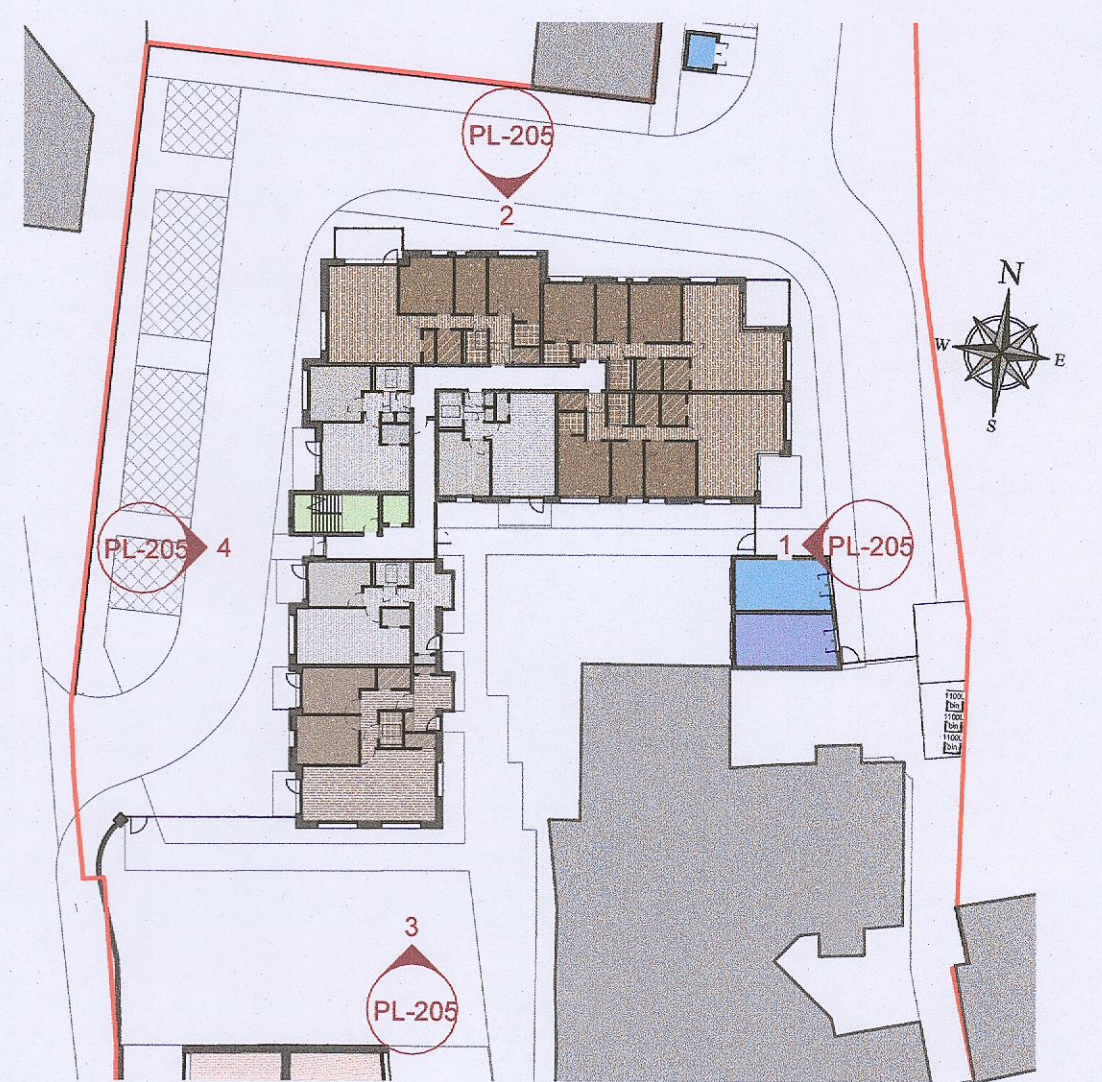

A.I.

 

Rev.	Initial	Date	Revision Description
AI 1	PG	03.03.2023	Response to A.I. request

DCWNEY 39 Merrion Square, Co. Dublin
 +353 (0) 1 253 0220 info@dcwney.ie

RIAI 2023

CLIENT: Lorat Trading LTD.
 PROJECT: Proposed Development at Main Street, Rathcoole, Co. Dublin
 DWG. TITLE: Proposed Elevations - Apartments block

SCALE @ A1: As indicated
 SCALE @ A3: As indicated
 DRAWN BY: PG
 CHECKED BY: RPK
 DATE: Mar 23
 REVISION: AI 1

PAPER SIZE: A1
 JOB NO: 438-003
 DWG NO: PL-205