


ELEVATION / SECTION - 08 (WEST ELEVATION)



ELEVATION 09 - (SOUTH ELEVATION)

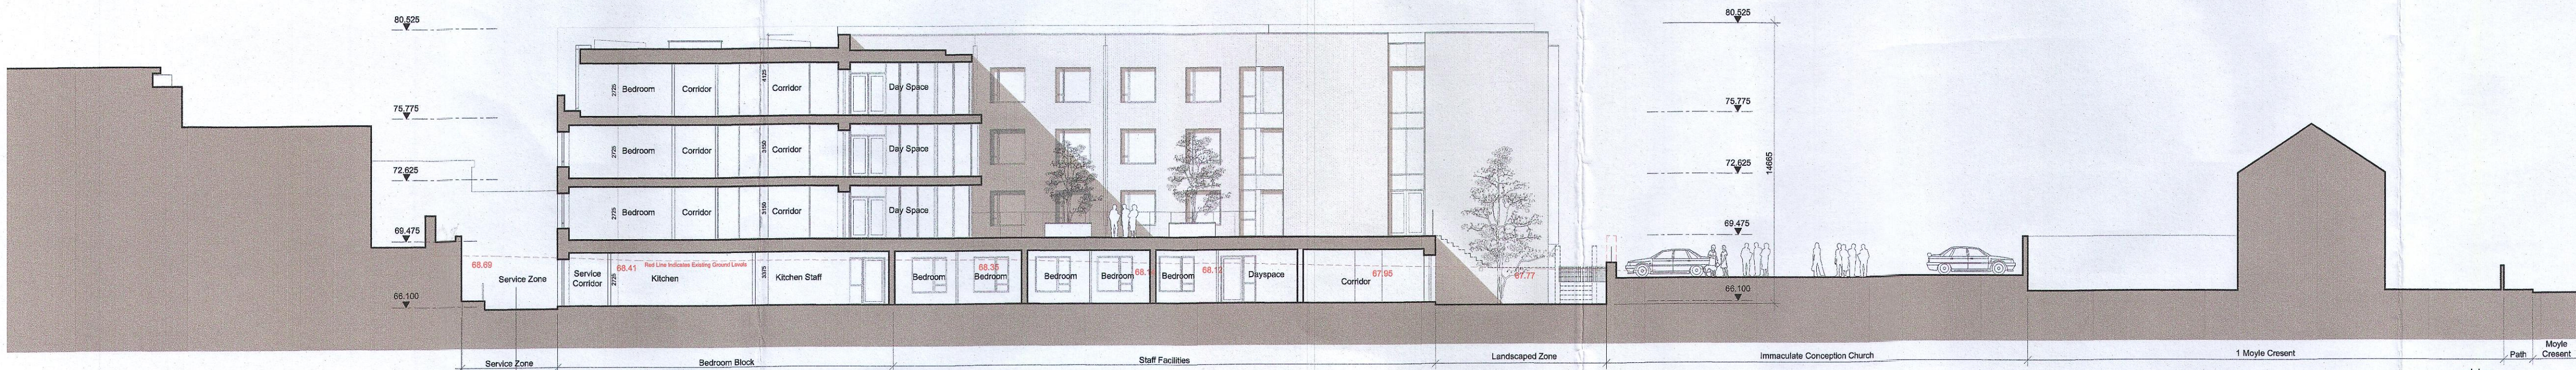

ELEVATION / SECTION - 10 (EAST ELEVATION)

ELEVATIONAL MATERIALS:

- 01 - External Wall: Selected Contrasting Brickwork and Render Finish as Indicated. Textured Brickwork Panel as Indicated. Stone Facade & Curtain Wall System as Indicated. Powder Coated Pressed Metal Capings, Trims and Cills. Selected Powder Coated Alum Window Systems.
- 02 - External Windows: Selected Powder Coated Alum Door Systems.
- 03 - External Doors: Selected Flat Roof Membrane to all Flat Roofs, with Photovoltaic Panels as Indicated on the Roof Plan. Roof Guardings to be Flat Bar Type, Simple Design Set Behind Parapet. All Finishes as Indicated on Boundary Treatment Drawings.
- 05 - Boundary Treatments: Signage as indicated on Boundary Treatment Drawings.
- 06 - Signage: Signage as indicated on Boundary Treatment Drawings.

Materials Legend

	Light Grey Brick		Medium Grey Brick		Dark Grey Brick		Textured Brick Panel		Render		Stone Facade		Lightweight Cladding System
--	------------------	--	-------------------	--	-----------------	--	----------------------	--	--------	--	--------------	--	-----------------------------

revision: description AS PERMITTED ELEVATIONS & SECTIONS SHEET - 03 Presentation Convent Clondalkin (A Protected Structure)	job Community Geriatric Daycare For TUH at Presentation Convent Clondalkin client Bartra Property (NH) Limited. ISSUE PLANNING	scale 1:200 date MAR 23 drawn checked	date/int.: This drawing is copyright. 1 Do not scale this drawing. 2 Errors and omissions to be immediately notified to Architect. 3 All dimensions to be checked on site. 4 To be read with relevant Engineers drawings.
---	--	--	--

CONROY CROWE KELLY ARCHITECTS
 65 MERRION SQUARE DUBLIN 2
 PHONE: 66139900 FAX: 6765715
 e-mail: info@eck.ie