




Materials:  
 Roof: Slate Finish with Lead Valleys  
 Walls: Dressed Limestone  
 Windows/Doors: Painted Hardwood Timber

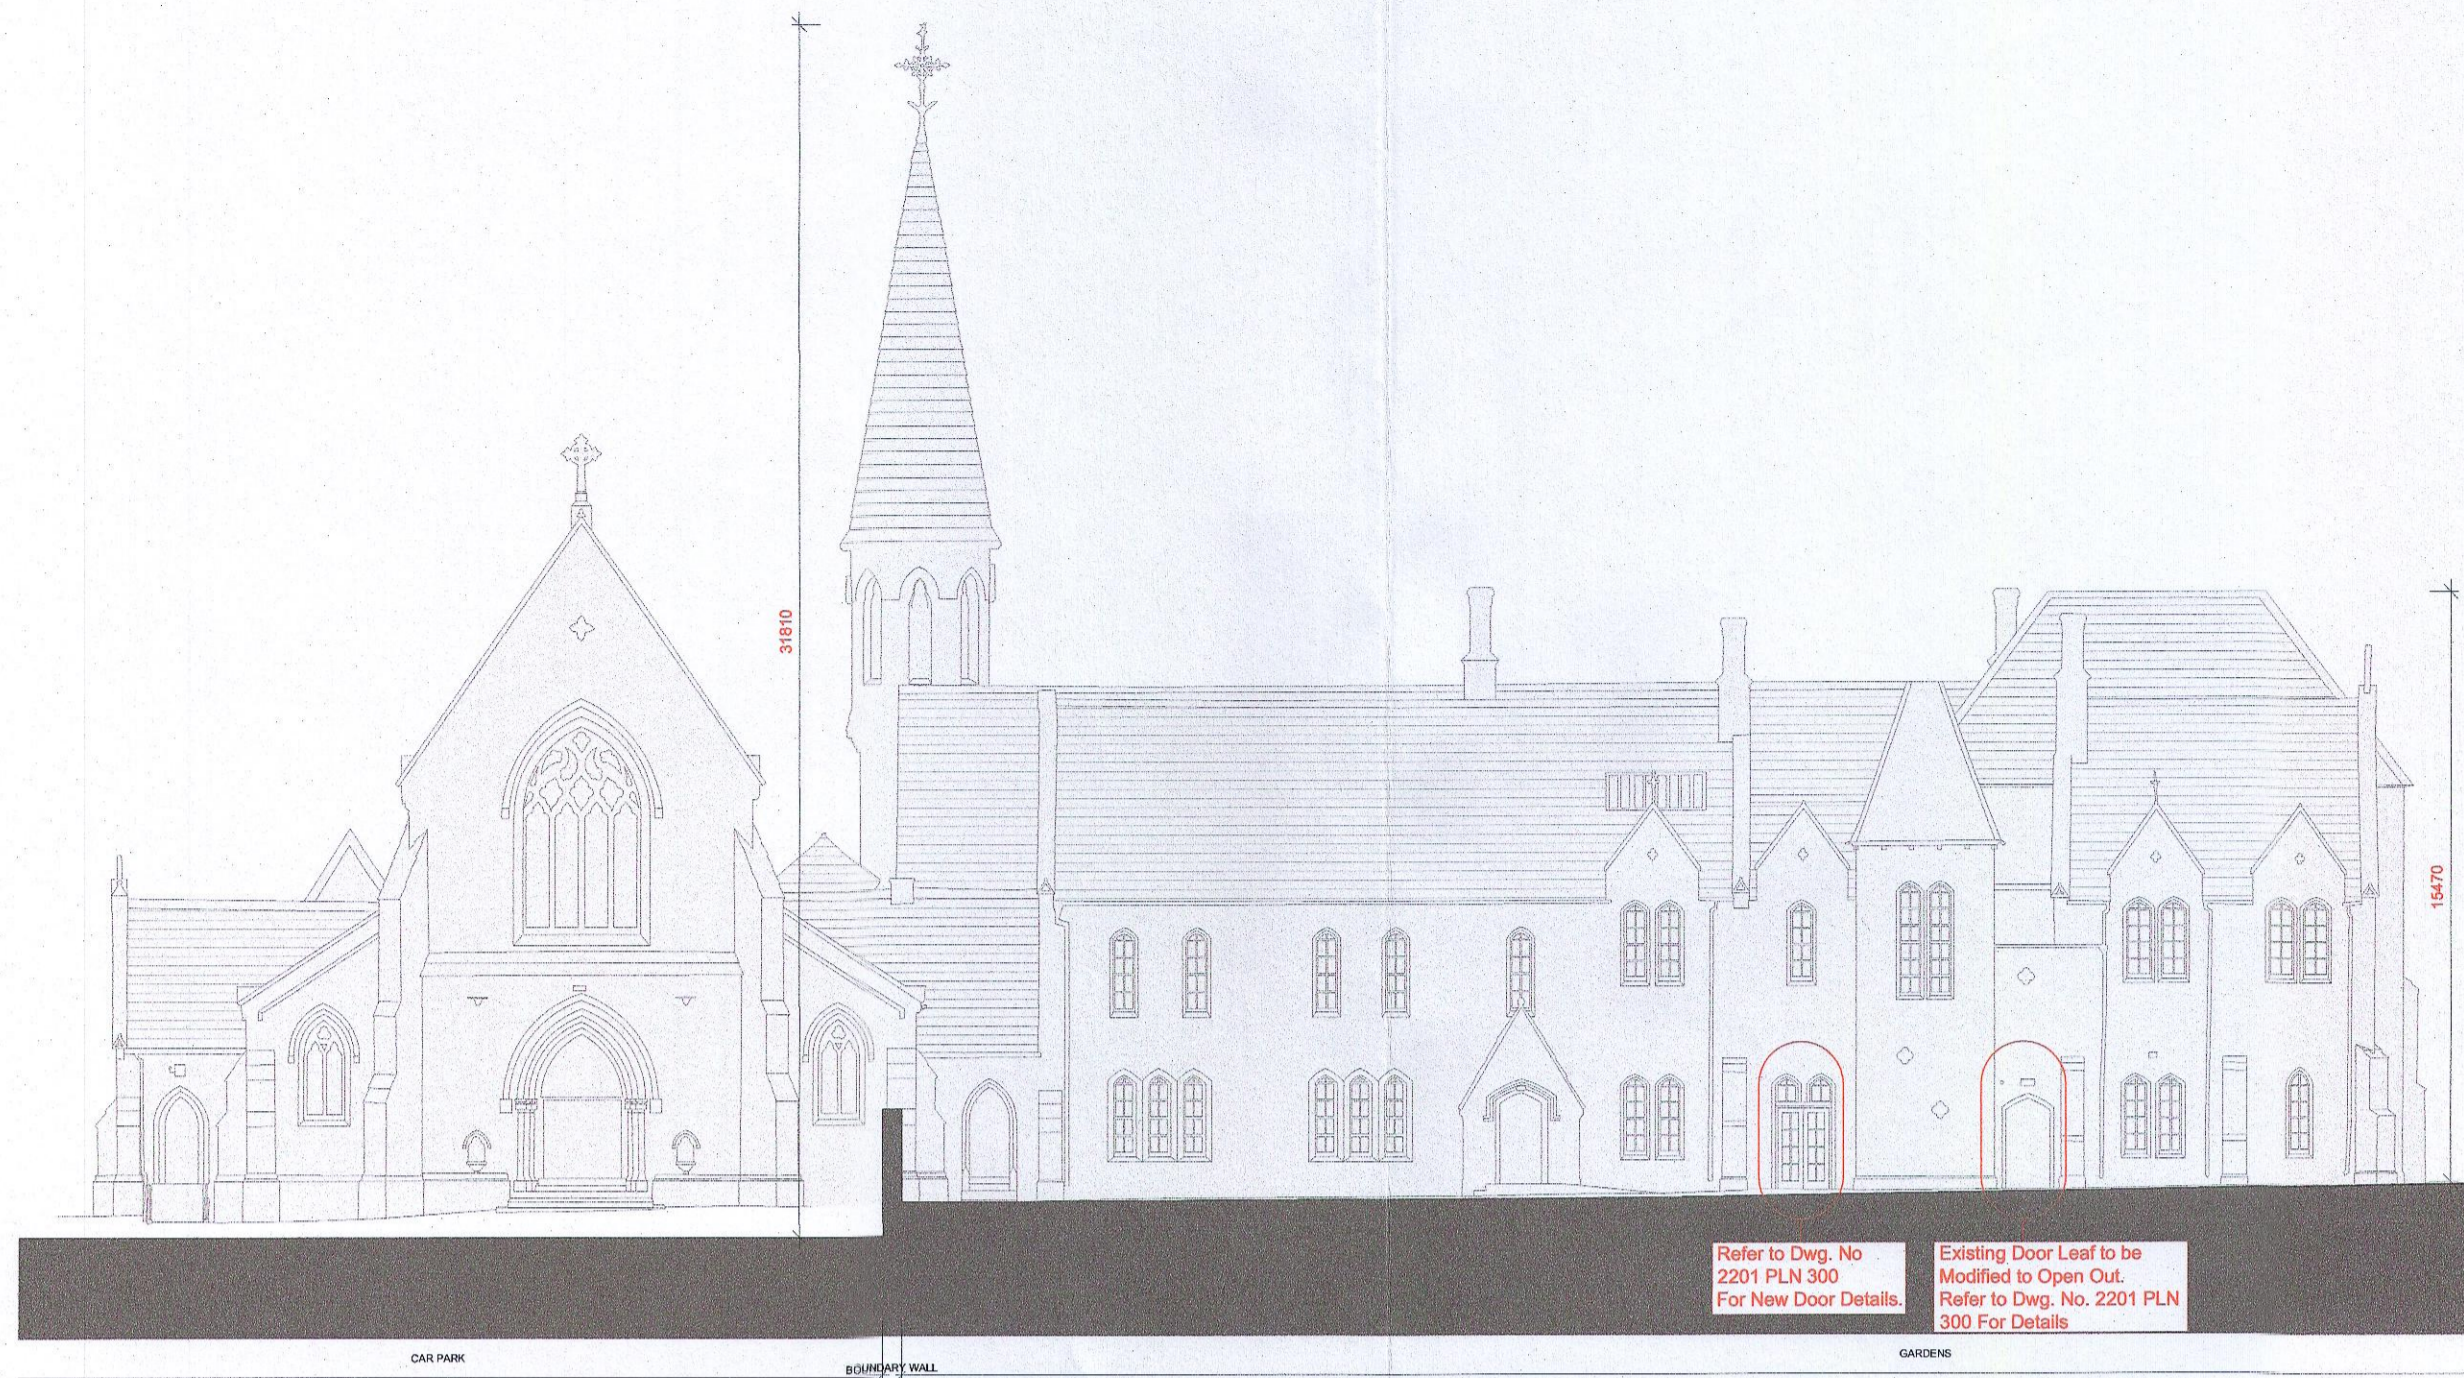


Elevation-01 - West Elevation - Scale 1:200

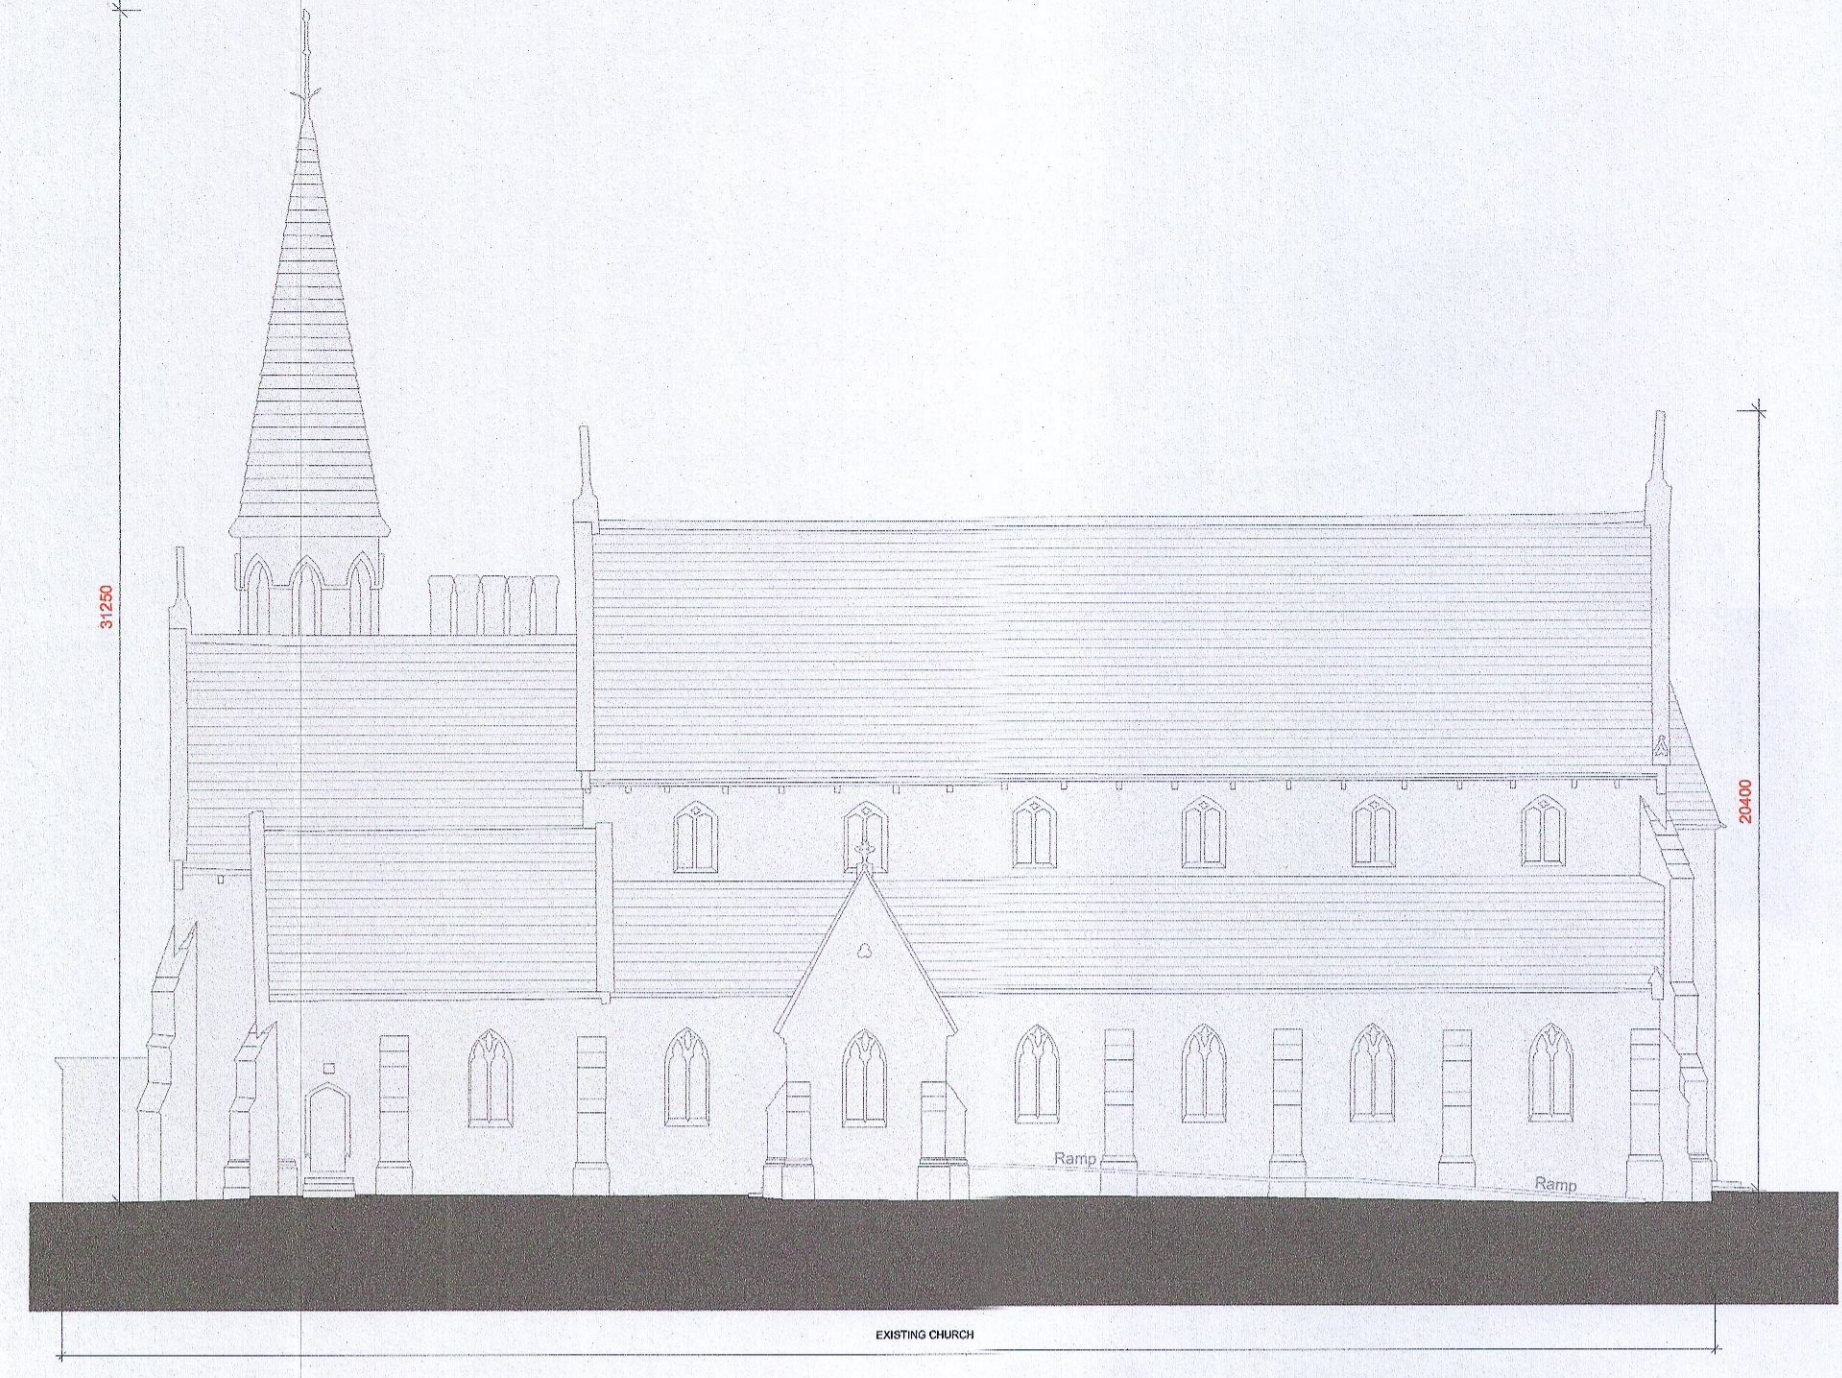


Elevation-02 - North Elevation - Scale 1:200

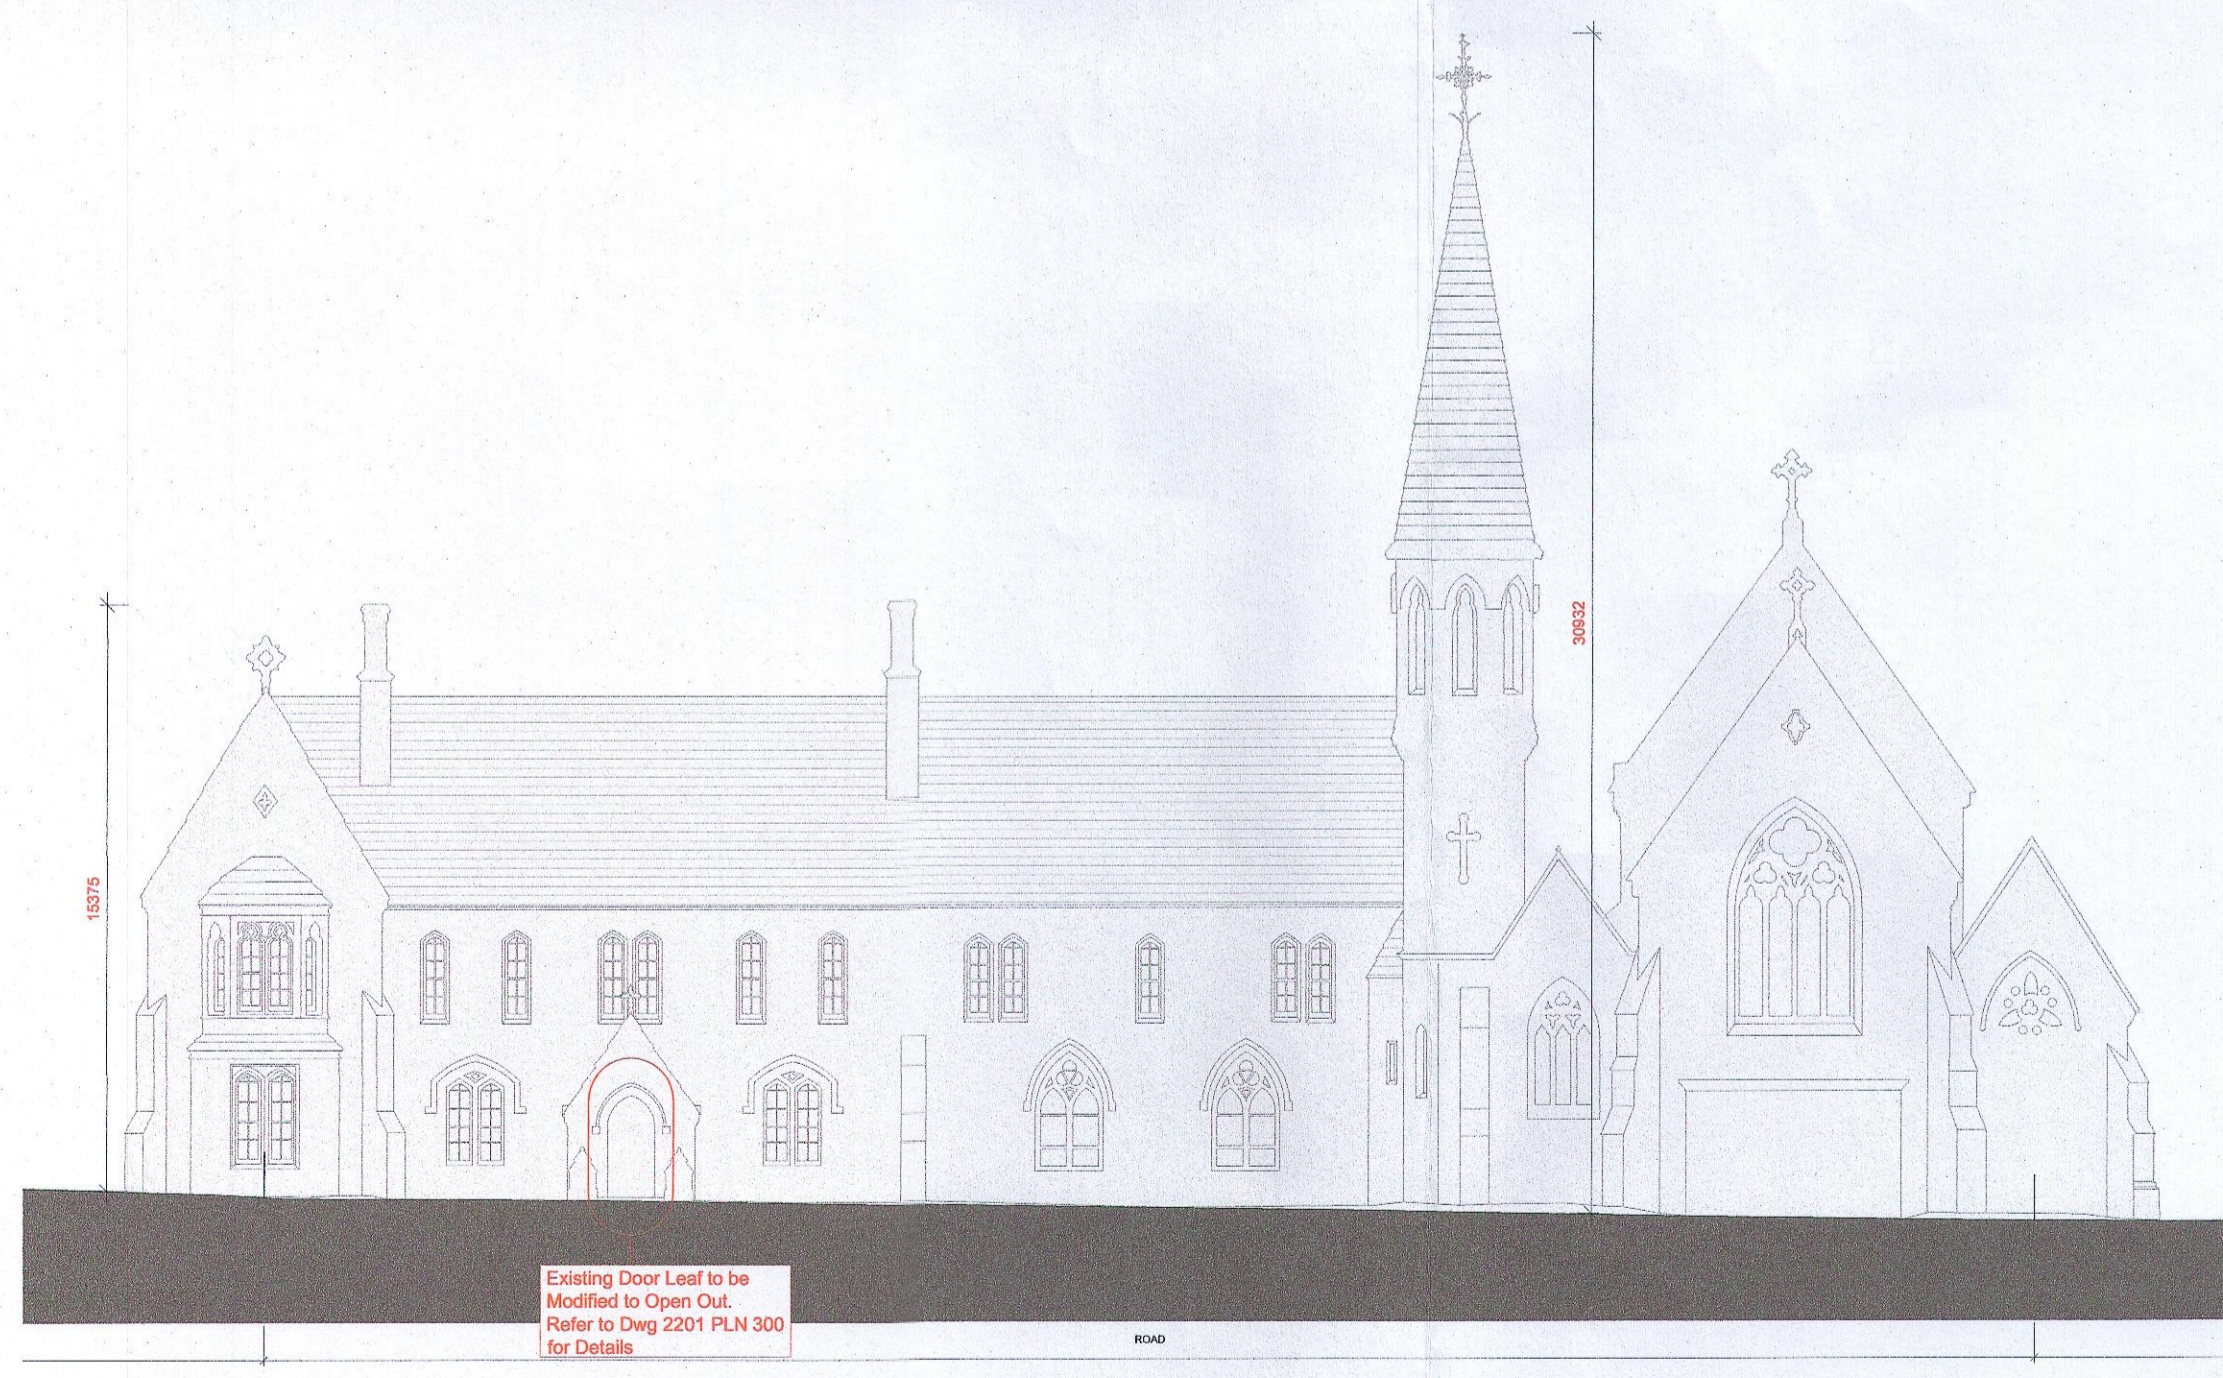

Elevation-03 - East Elevation - Scale 1:200

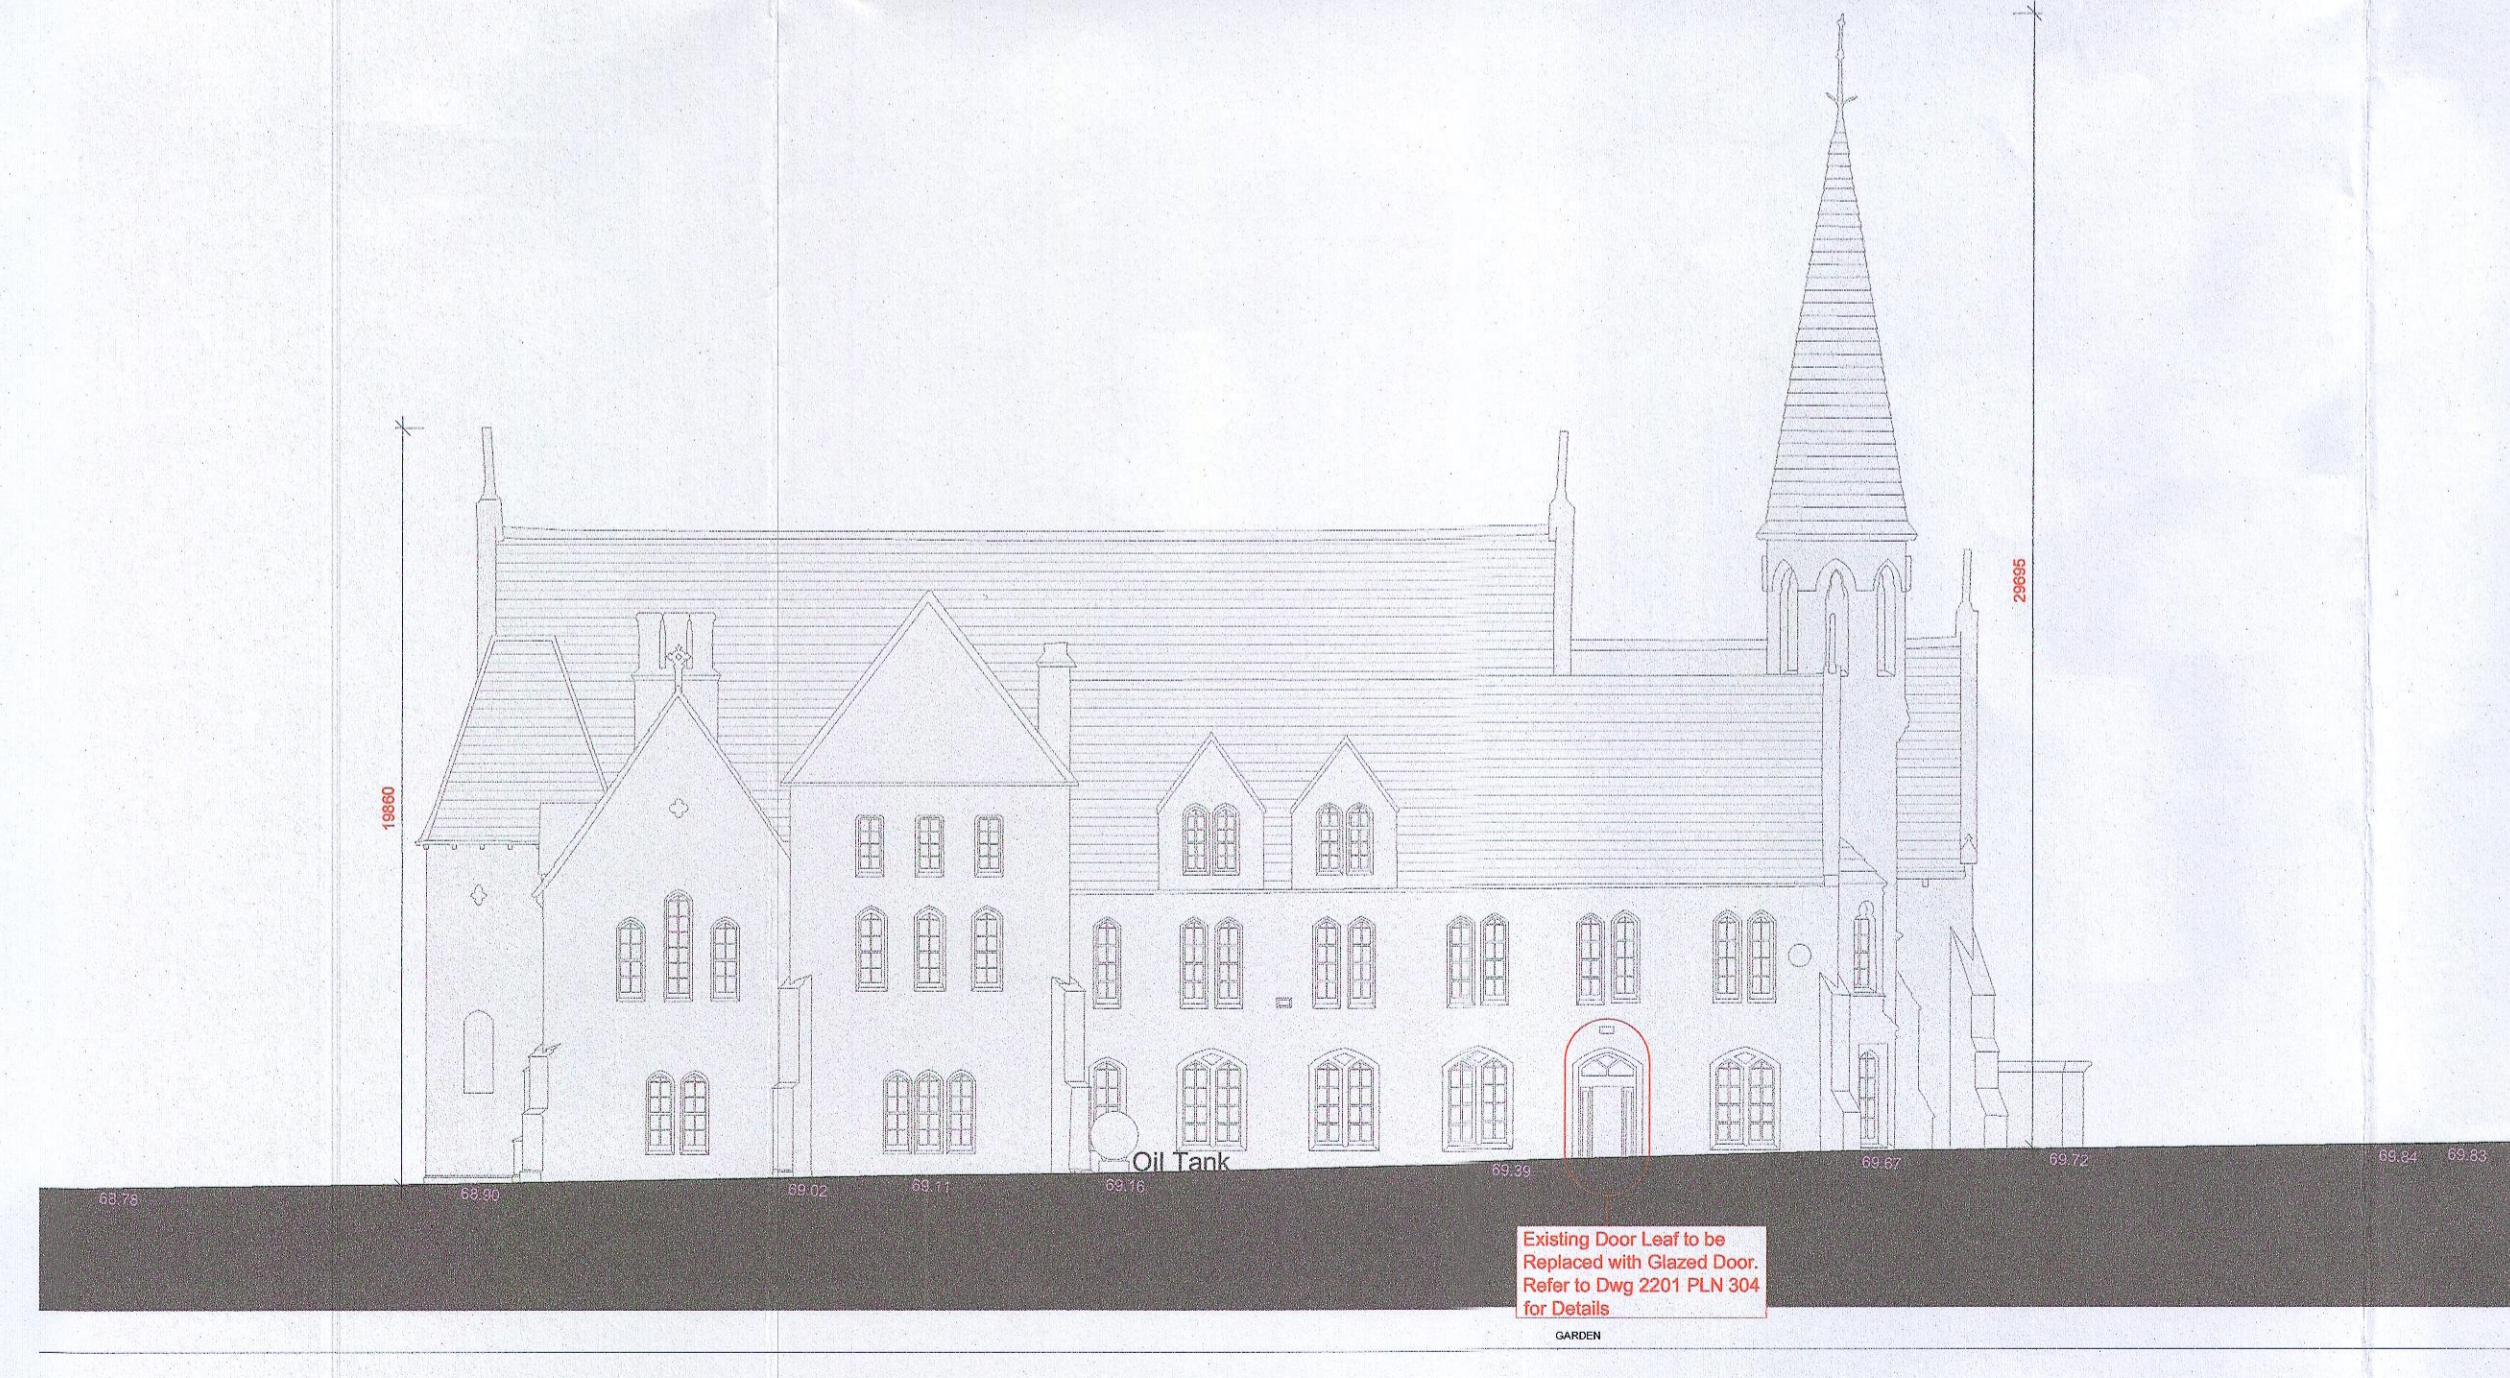

Elevation-04 - South Elevation - Scale 1:200

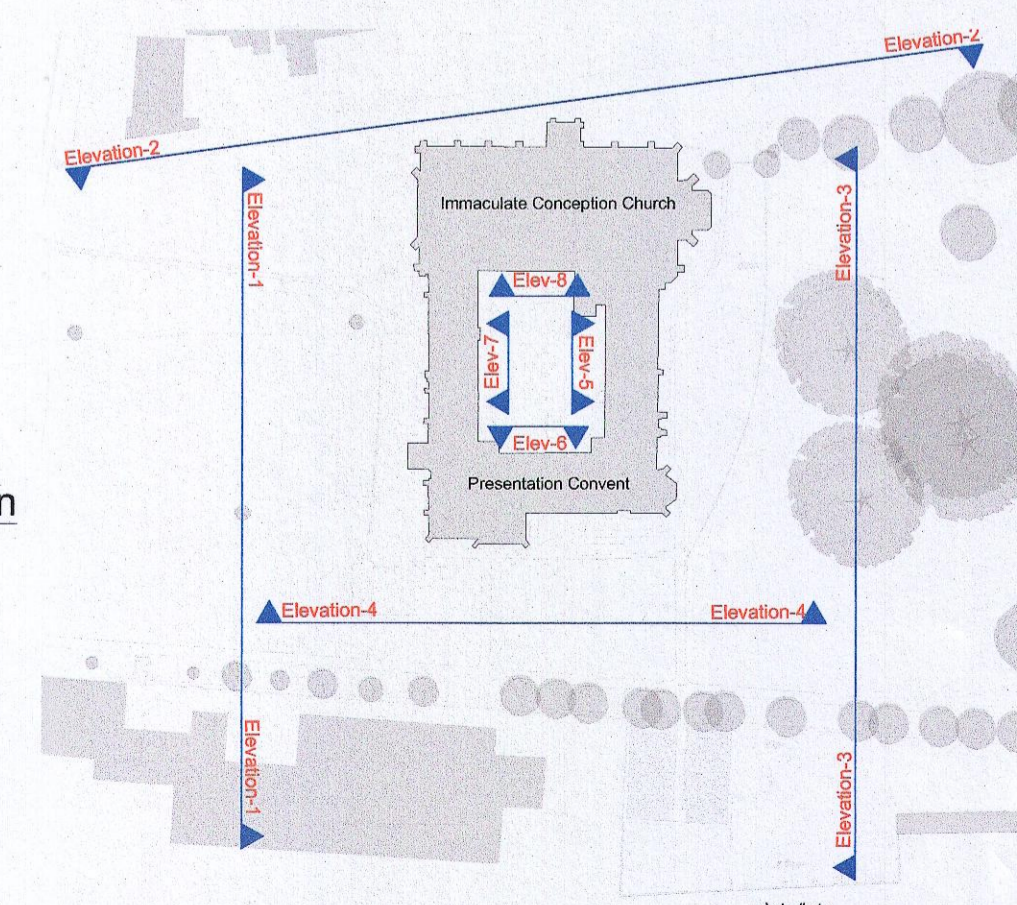

Keyplan

description <b>PROPOSED CHURCH &amp; CONVENT SECTIONS &amp; ELEVATIONS</b> SHEET - 1  Presentation Convent Clondalkin (Protected Structure)	job <b>Community Geriatric Daycare for TUH at Presentation Convent Clondalkin</b>  client Bartra Property (NH) Limited.  issue <b>PLANNING</b>	scale 1:200 date MAR 23 drawn  checked  date/initials    	This drawing is copyright. 1 Do not scale this drawing. 2 Errors and omissions to be immediately notified to Architect. 3 All dimensions to be checked on site. 4 To be read with relevant Engineers drawings.
---	---	---	--

**CONROY CROWE KELLY ARCHITECTS**  
 65 MERRION SQUARE  
 DUBLIN 2  
 PHONE 6613990/1 FAX 6765715  
 e-mail info@cck.ie