



ELEVATION / SECTION- 01 (WEST SECTION)

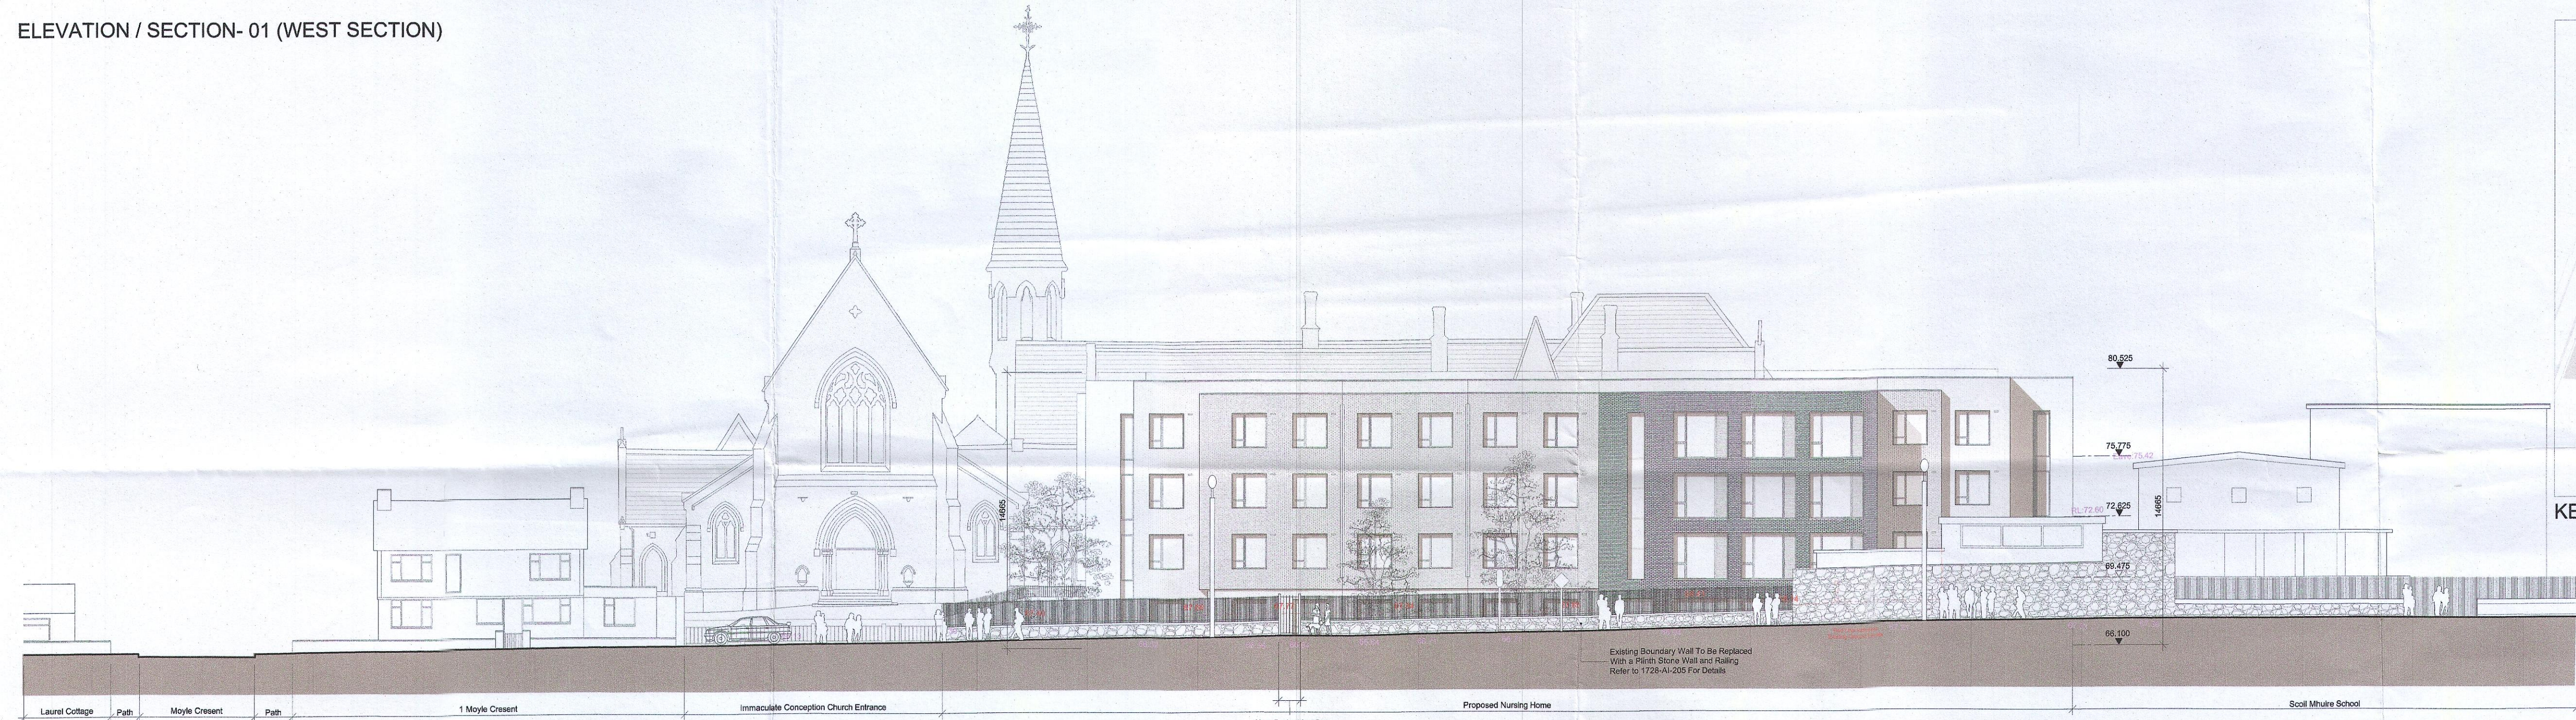

ELEVATION - 02 (WEST ELEVATION)

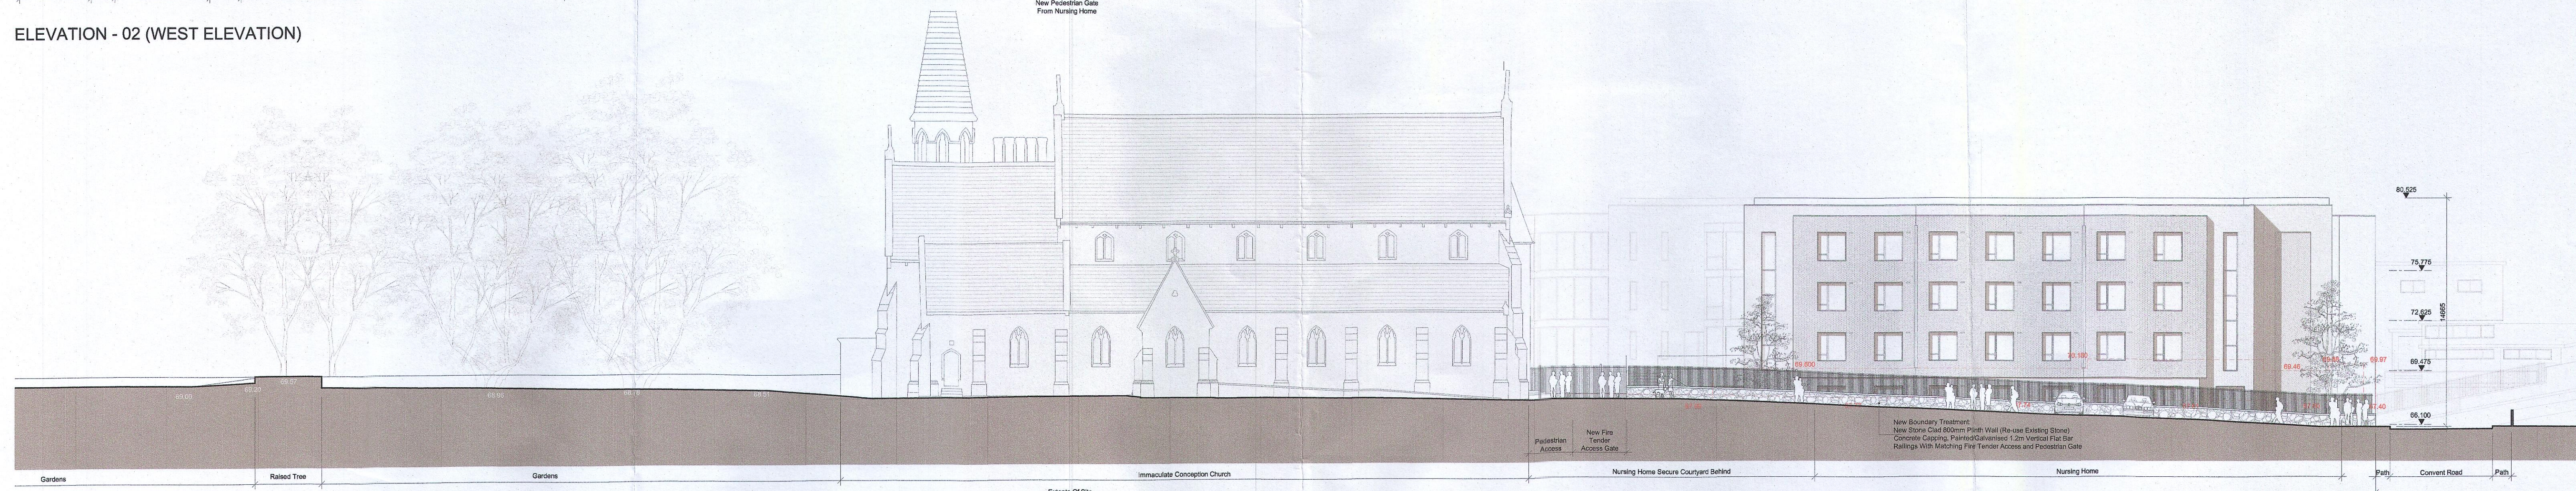

ELEVATION - 03 (NORTH ELEVATION)

- ELEVATIONAL MATERIALS:**
- 01 - External Wall: Selected Contrasting Brickwork and Render Finish as Indicated. Textured Brickwork Panel as Indicated. Stone Facade & Curtain Wall System as Indicated. Powder Coated Pressed Metal Capings, Trims and Cills. Selected Powder Coated Alum Window Systems.
 - 02 - External Windows: Selected Powder Coated Alum Door Systems.
 - 03 - External Doors: Selected Flat Roof Membrane to all Flat Roofs, with Photovoltaic Panels as Indicated on the Roof Plan.
 - 04 - Roofs: Roof Guardings to be Flat Bar Type, Simple Design Set Behind Parapet. All Finishes as Indicated on Boundary Treatment Drawings.
 - 05 - Boundary Treatments: Signage as indicated on Boundary Treatment Drawings.
 - 06 - Signage: Signage as indicated on Boundary Treatment Drawings.

Materials Legend

	Light Grey Brick		Medium Grey Brick		Dark Grey Brick		Textured Brick Panel		Render		Stone Facade		Lightweight Cladding System
--	------------------	--	-------------------	--	-----------------	--	----------------------	--	--------	--	--------------	--	-----------------------------

description AS PERMITTED ELEVATIONS & SECTIONS SHEET - 01 Presentation Convent Clondalkin (A Protected Structure)	job Community Geriatric Daycare For TUH at Presentation Convent Clondalkin client Bartra Property (NH) Limited.	scale 1:200 date MAR 23 drawn checked	date/rev: 2021 PLN 200 (APP2) from PLANNING	© This drawing is copyright. 1 Do not scale this drawing. 2 Errors and omissions to be immediately notified to Architect. 3 All dimensions to be checked on site. 4 To be read with relevant Engineers drawings.
--	---	--	---	--

CONROY CROWE KELLY ARCHITECTS
 65 MERRION SQUARE DUBLIN 2
 PHONE 6613990.1 FAX 6765715
 e-mail info@cck.ie

