



ELEVATION / SECTION - 11 (EAST ELEVATION)



ELEVATION / SECTION - 12 (WEST ELEVATION)

 


 


 


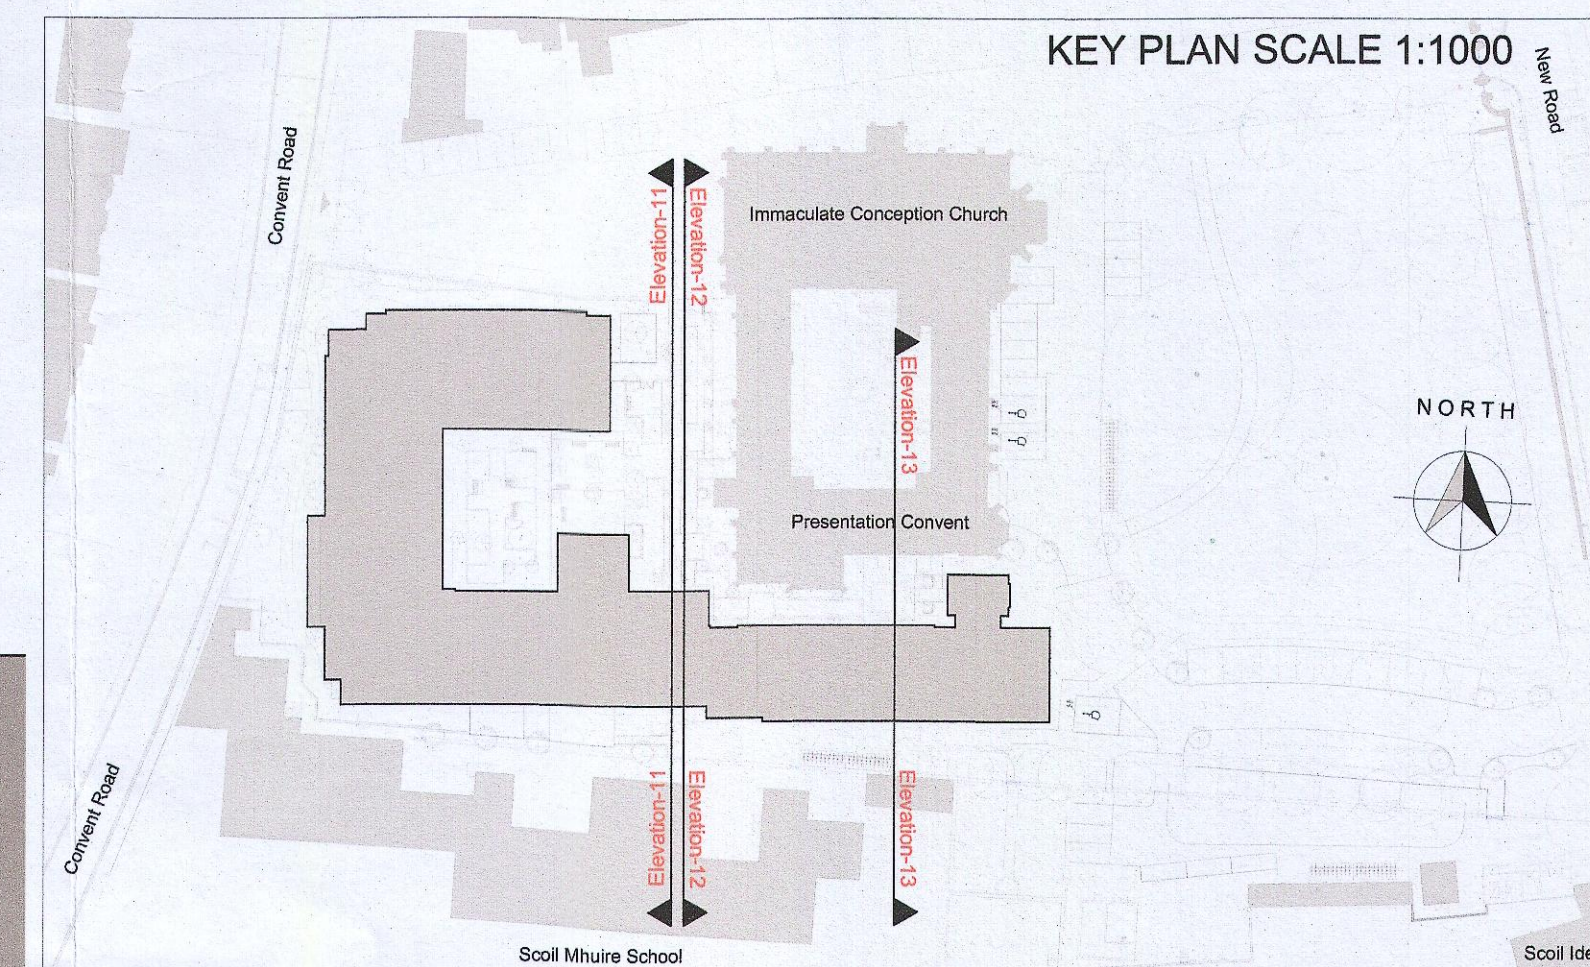
ELEVATION / SECTION - 13 (WEST ELEVATION)

ELEVATIONAL MATERIALS:

- 01 - External Wall: Selected Contrasting Brickwork and Render Finish as Indicated. Textured Brickwork Panel as Indicated. Stone Facade & Curtain Wall System as Indicated. Powder Coated Pressed Metal Capings, Trims and Cills. Selected Powder Coated Alum Window Systems.
- 02 - External Windows: Selected Powder Coated Alum Door Systems.
- 03 - External Doors: Selected Flat Roof Membrane to all Flat Roofs, with Photovoltaic Panels as Indicated on the Roof Plan.
- 04 - Roofs: Roof Guardings to be Flat Bar Type. Simple Design Set Behind Parapet. All Finishes as Indicated on Boundary Treatment Drawings.
- 05 - Boundary Treatments: Signage as indicated on Boundary Treatment Drawings.
- 06 - Signage: Signage as indicated on Boundary Treatment Drawings.

Materials Legend

 Light Grey Brick	 Medium Grey Brick	 Dark Grey Brick	 Textured Brick Panel	 Render	 Stone Facade	 Lightweight Cladding System
--	---	---	--	--	--	---



description AS PERMITTED ELEVATIONS & SECTIONS SHEET - 04 Presentation Convent Clondalkin (A Protected Structure)	job Community Geriatric Daycare For TUH at Presentation Convent Clondalkin client Bartra Property (NH) Limited.	scale 1:200 date MAR 23 drawn checked from PLANNING	date/int.: © This drawing is copyright. 1 Do not scale this drawing. 2 Errors and omissions to be immediately notified to Architect. 3 All dimensions to be checked on site. 4 To be read with relevant Engineers drawings.
--	---	---	--

CONROY CROWE KELLY ARCHITECTS
 65 MERRION SQUARE DUBLIN 2
 PHONE 6613990 | FAX 6765715
 e-mail info@ccck.ie