


PROPOSED NEW OPENING TO CONSULTATION ROOM 05 FIRST FLOOR PLAN

20

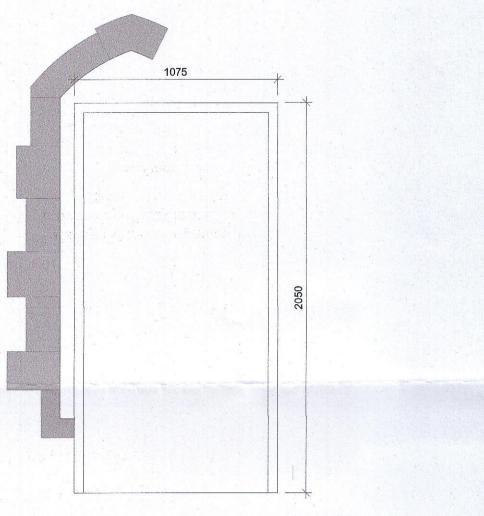


Existing Door on Courtyard West Elevation at First Floor External Steel Stairs


Existing Steel Door & Frame to be removed & Opening rebuilt using similar stone & bonding to the Existing wall.

Stone surround from original window replaced at some stage by the door to remain in place.

24

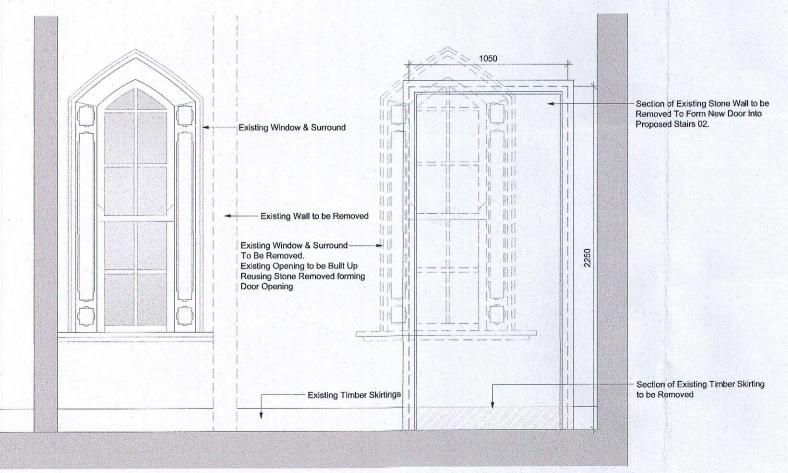

PROPOSED CORRIDOR ELEVATION @ STAIRS 02 SECOND FLOOR PLAN

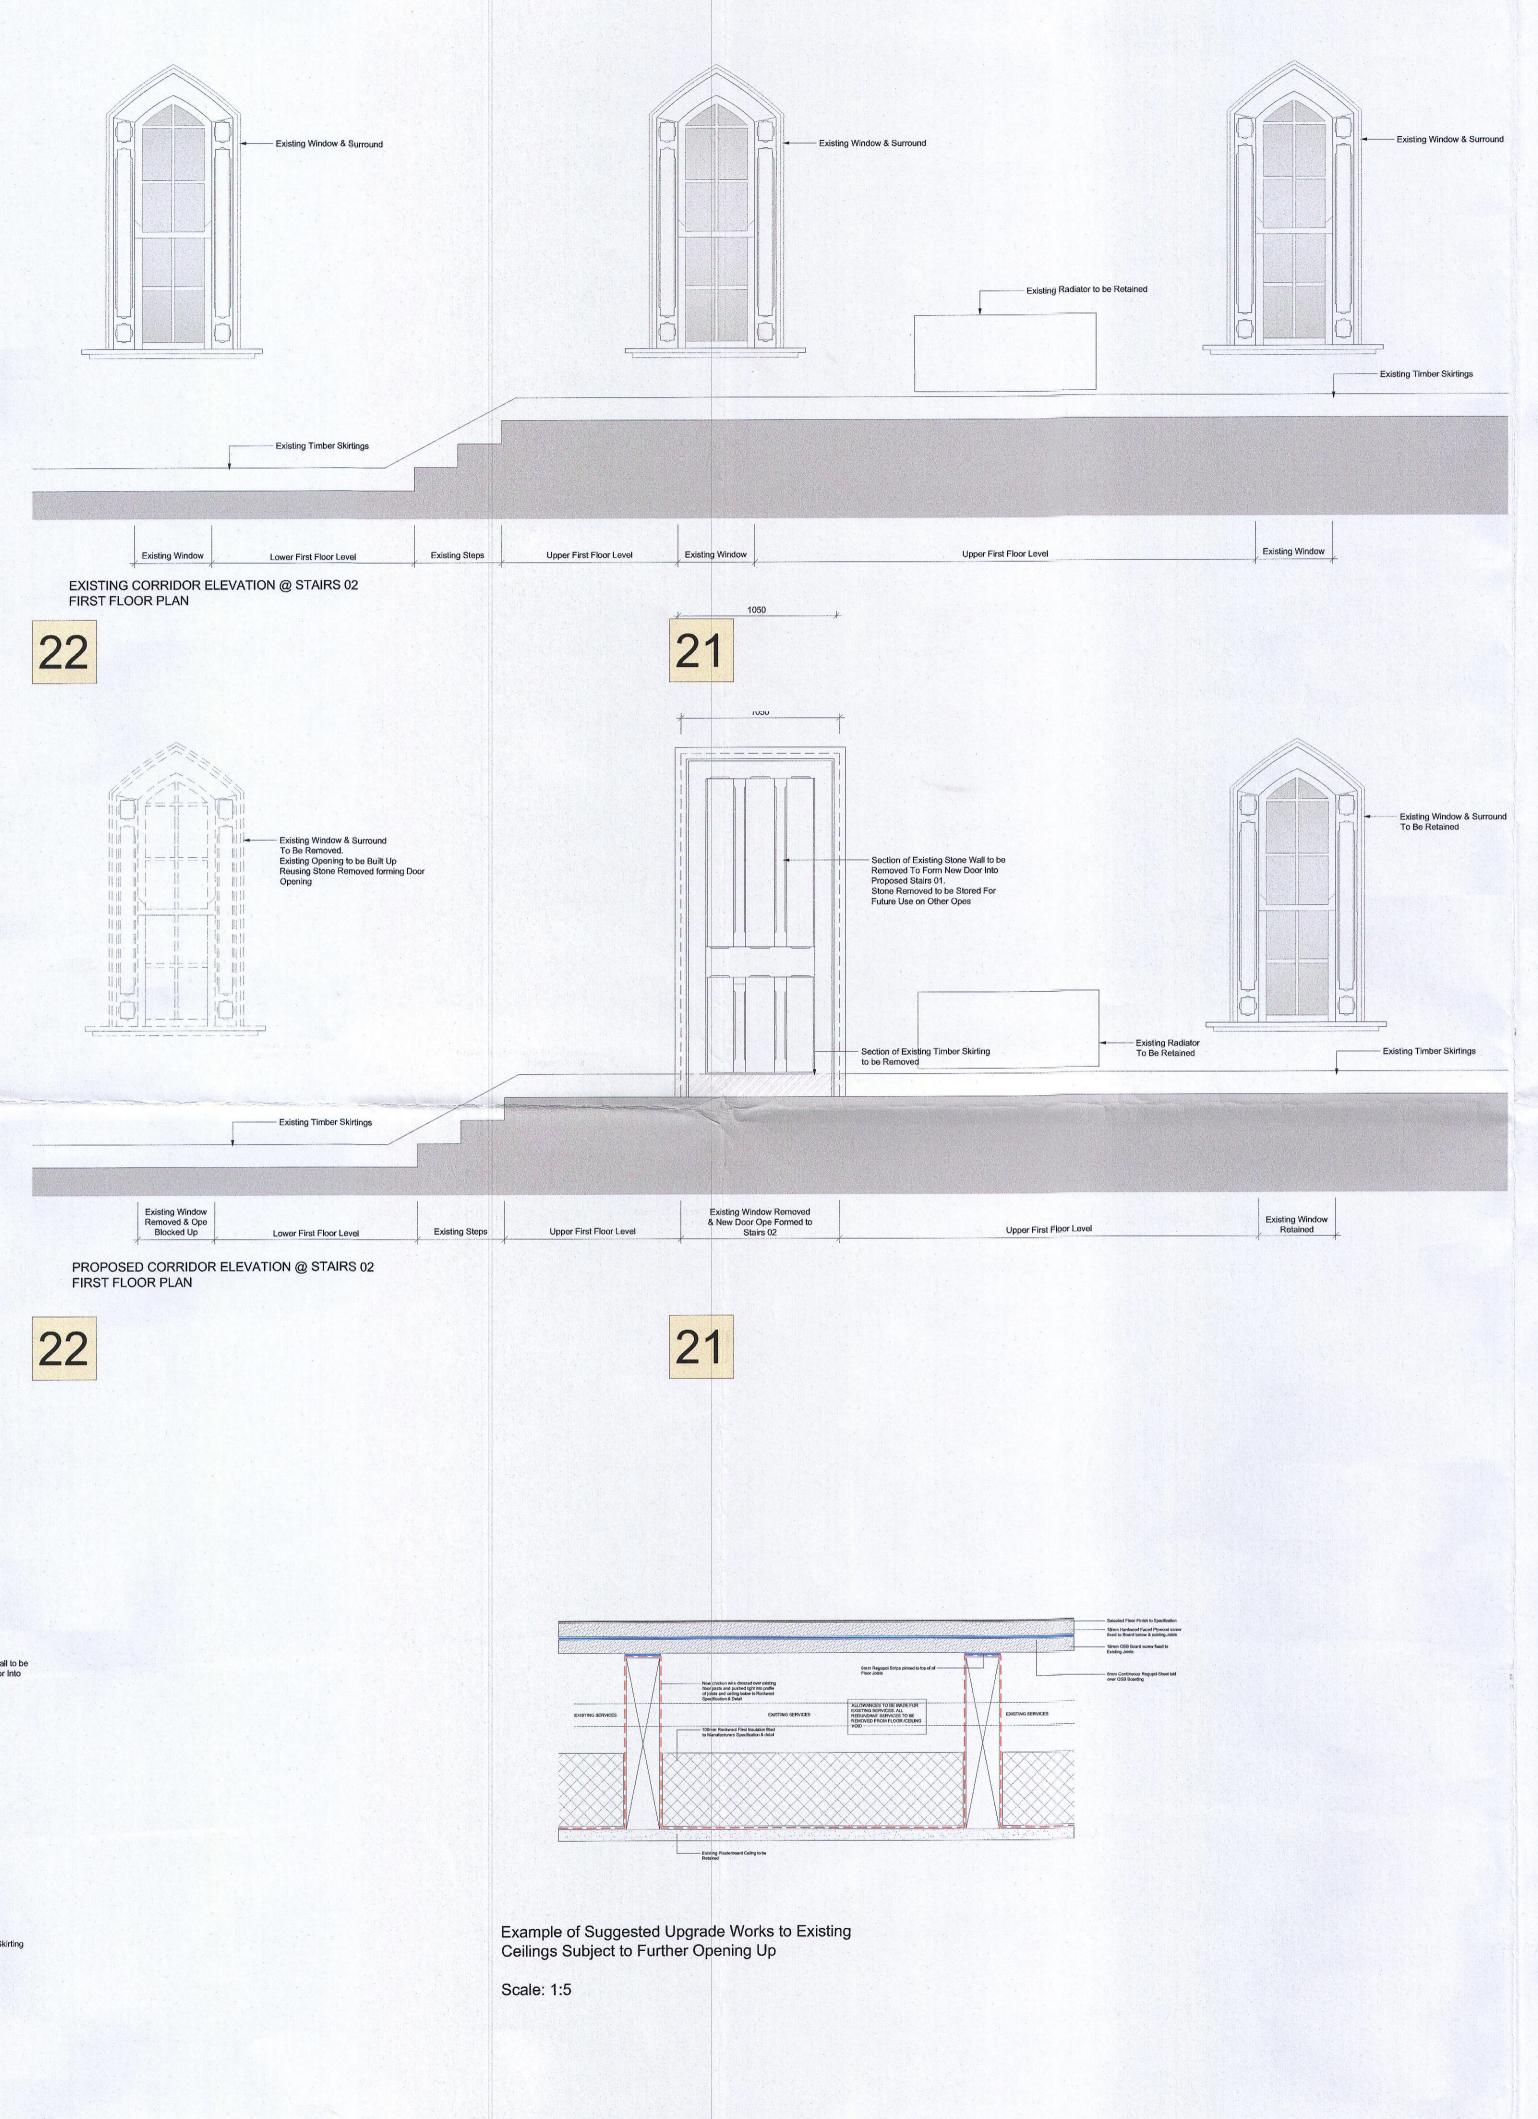


Materials:

Roof: Slate Finish with Lead Valleys

Walls: Dressed Limestone

Windows/Doors: Painted Hardwood Timber

First Floor Key Plan - Scale: NTS

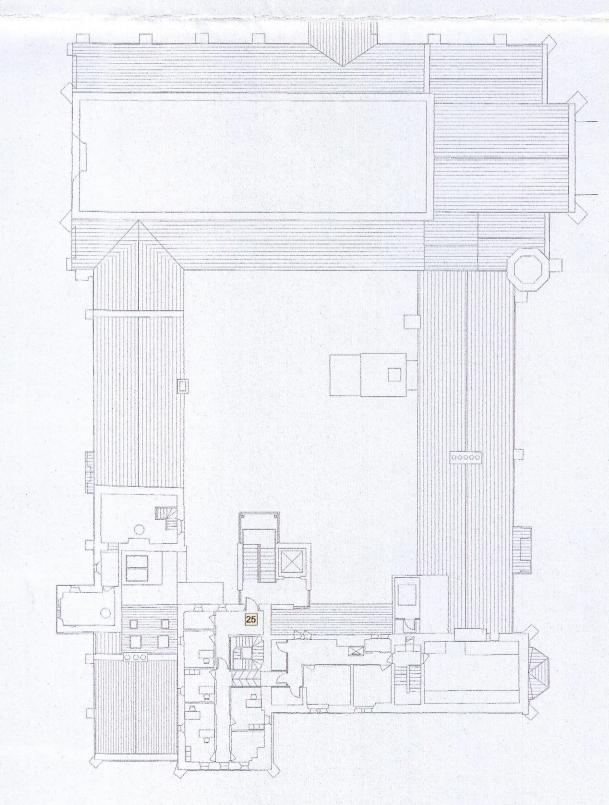

Second Floor Key Plan - Scale: NTS

