




- HARDSCAPE TREATMENTS: or similar approved**
- Surface finish 1:** Rimini / Florento Flag 600 x 600 mm
 - Surface finish 2:** Aqua Thomond 80mm (Charcoal grey) 240 x 160 x 80mm
 - Surface finish 3:** Aqua Thomond 80mm (Natural) 240 x 160 x 80mm
 - Surface finish 4:** Aqua Cobblesett 80mm (Heather/Rustic) 200 x 100 x 80mm
 - Surface finish 5:** Tarmac hot rolled with coloured chipping or similar approved.
 - Proposed Seating
 - Proposed Tree grille: Metal with tree guard or similar approved.

Typical Detail of Green Roof - Intensive - Extensive Scale 1:10

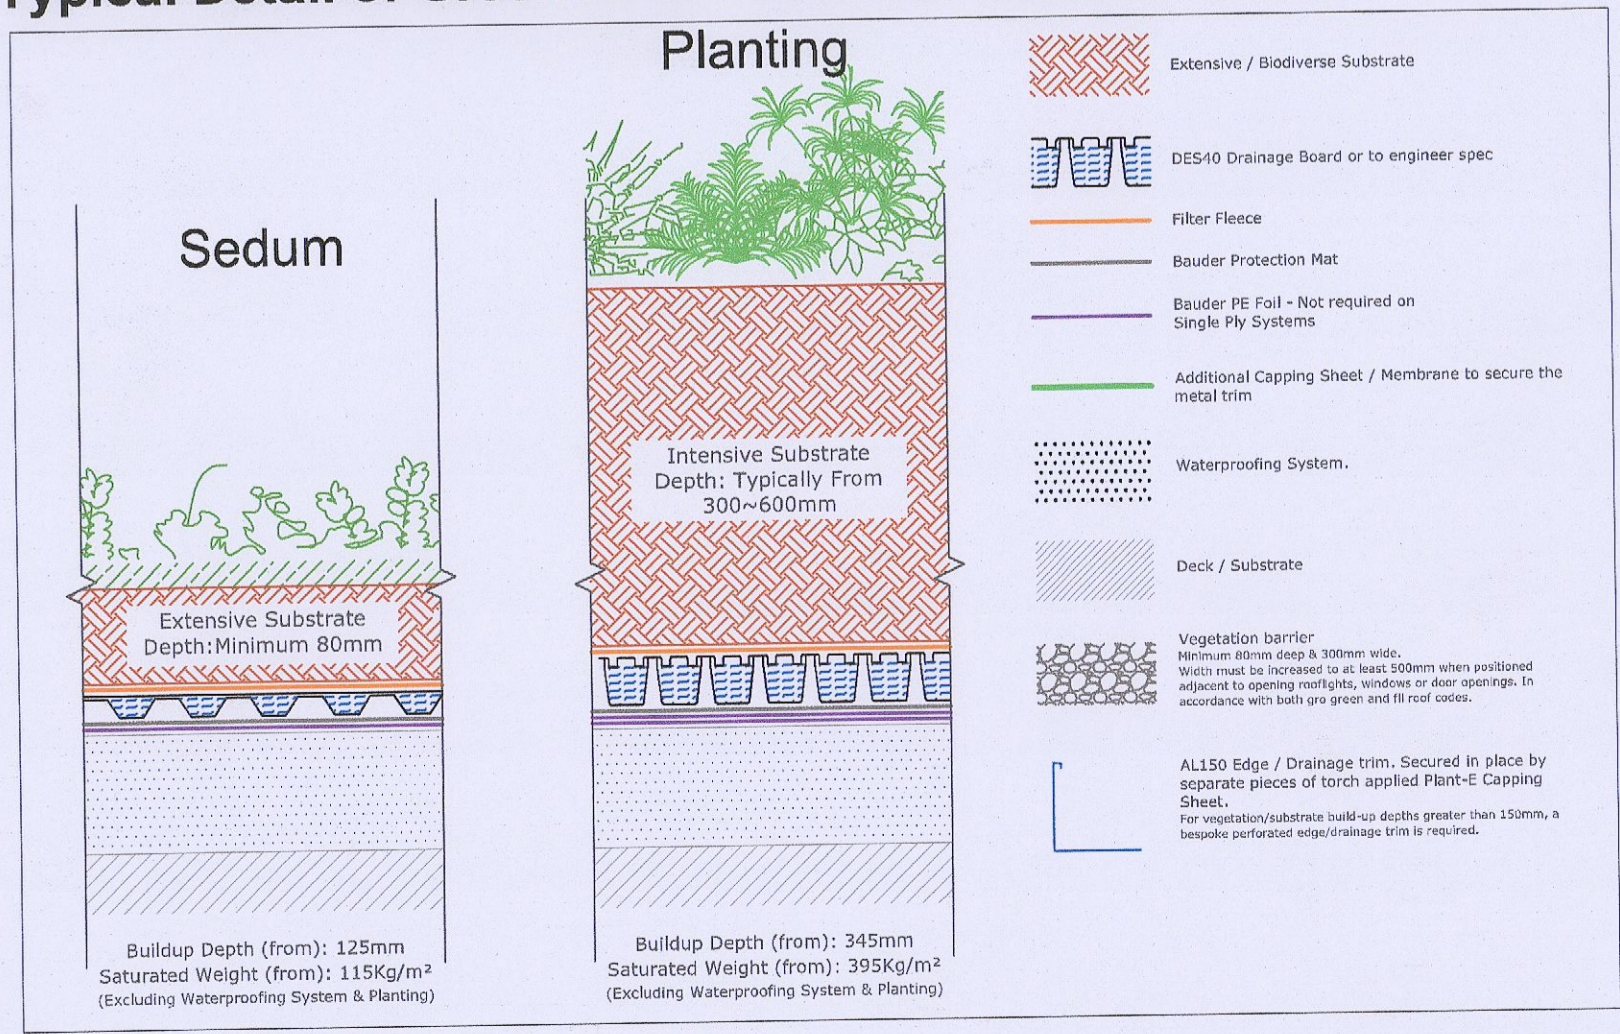

REVISIONS:

REV.	DATE	COMMENTS	TENDER	CONSTRUCTION	AS BUILT
1	05/12	Update according to Drainage Plan			

PROJECT: Proposed Mix Development at Cuckoo's Nest, Greenhills Road, Kinamanagh, Dublin 24

DWG TITLE: Landscape Roof & terraces Plan

Client: Brian Mulvaney

JOB NO:	DATE:	DRWN:	APPR:
1705	07/06/2022	JC	RMD
DWG NO:	SCALE:	REV:	
03	1:100 - Plan or as shown.	H	

Ronan MacDiarmada +Associates Ltd.
Landscape Architects and Consultants.

Tootenhill, Rathcoole, Co. Dublin
tel: +353 1 412 4476
mob: 086 26 25 438
e-mail: info@rmda.ie

This drawing is copyright (C)