



PROPOSED FRONT (WEST) CONTIGUOUS ELEVATION
SCALE 1:100

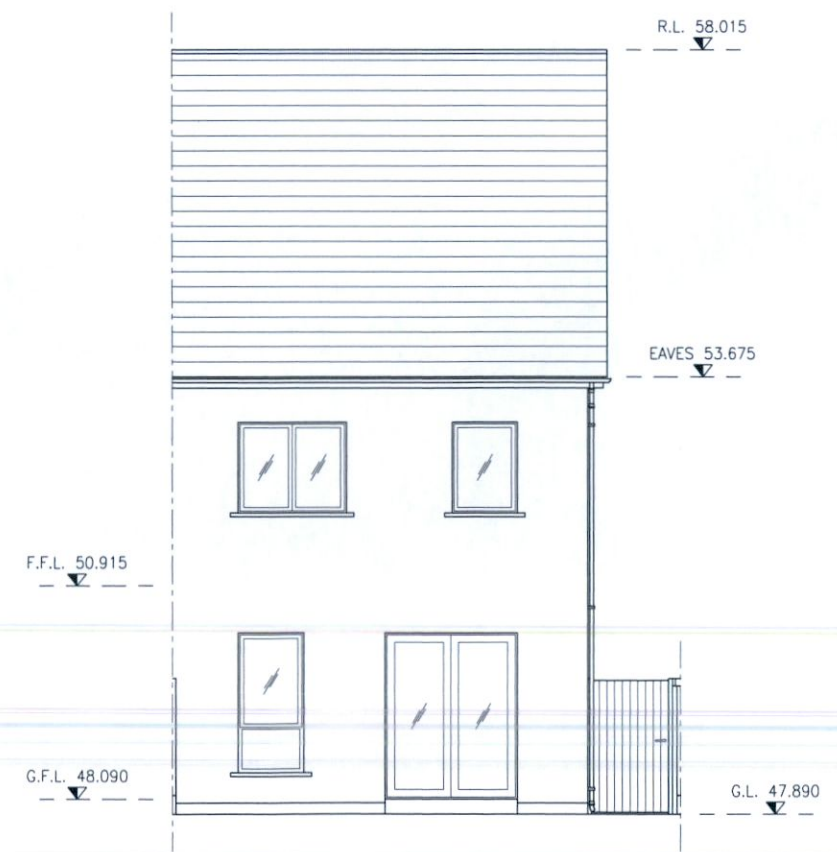

REAR (EAST) ELEVATION - NO CHANGE
SCALE 1:100


REV	DATE	DESCRIPTION	DWG BY	APPR. BY	ISSUED	DRAWING NAME
					PLANNING	PROPOSED ELEVATIONS & SECTIONS SHEET 1 OF 2
					CLIENT	MATHEW KARUVELIL GHEEVARUGHESI 12 SHACKLETON SQUARE, LUCAN, CO. DUBLIN
					PROJECT NAME	EXTENSION & RENOVATION WORKS TO 12 SHACKLETON SQUARE, LUCAN, CO. DUBLIN
P2	16.03.23	CLARIFICATION OF ADDITIONAL INFORMATION	ROC	ROC		DRAWING No. AR-06 REVISION P2
P1	31.01.23	ADDITIONAL INFORMATION	ROC	ROC		SCALE 1:100 DRAWN DATE 28.10.22
P	11.11.22	ISSUED FOR PLANNING	ROC	ROC		

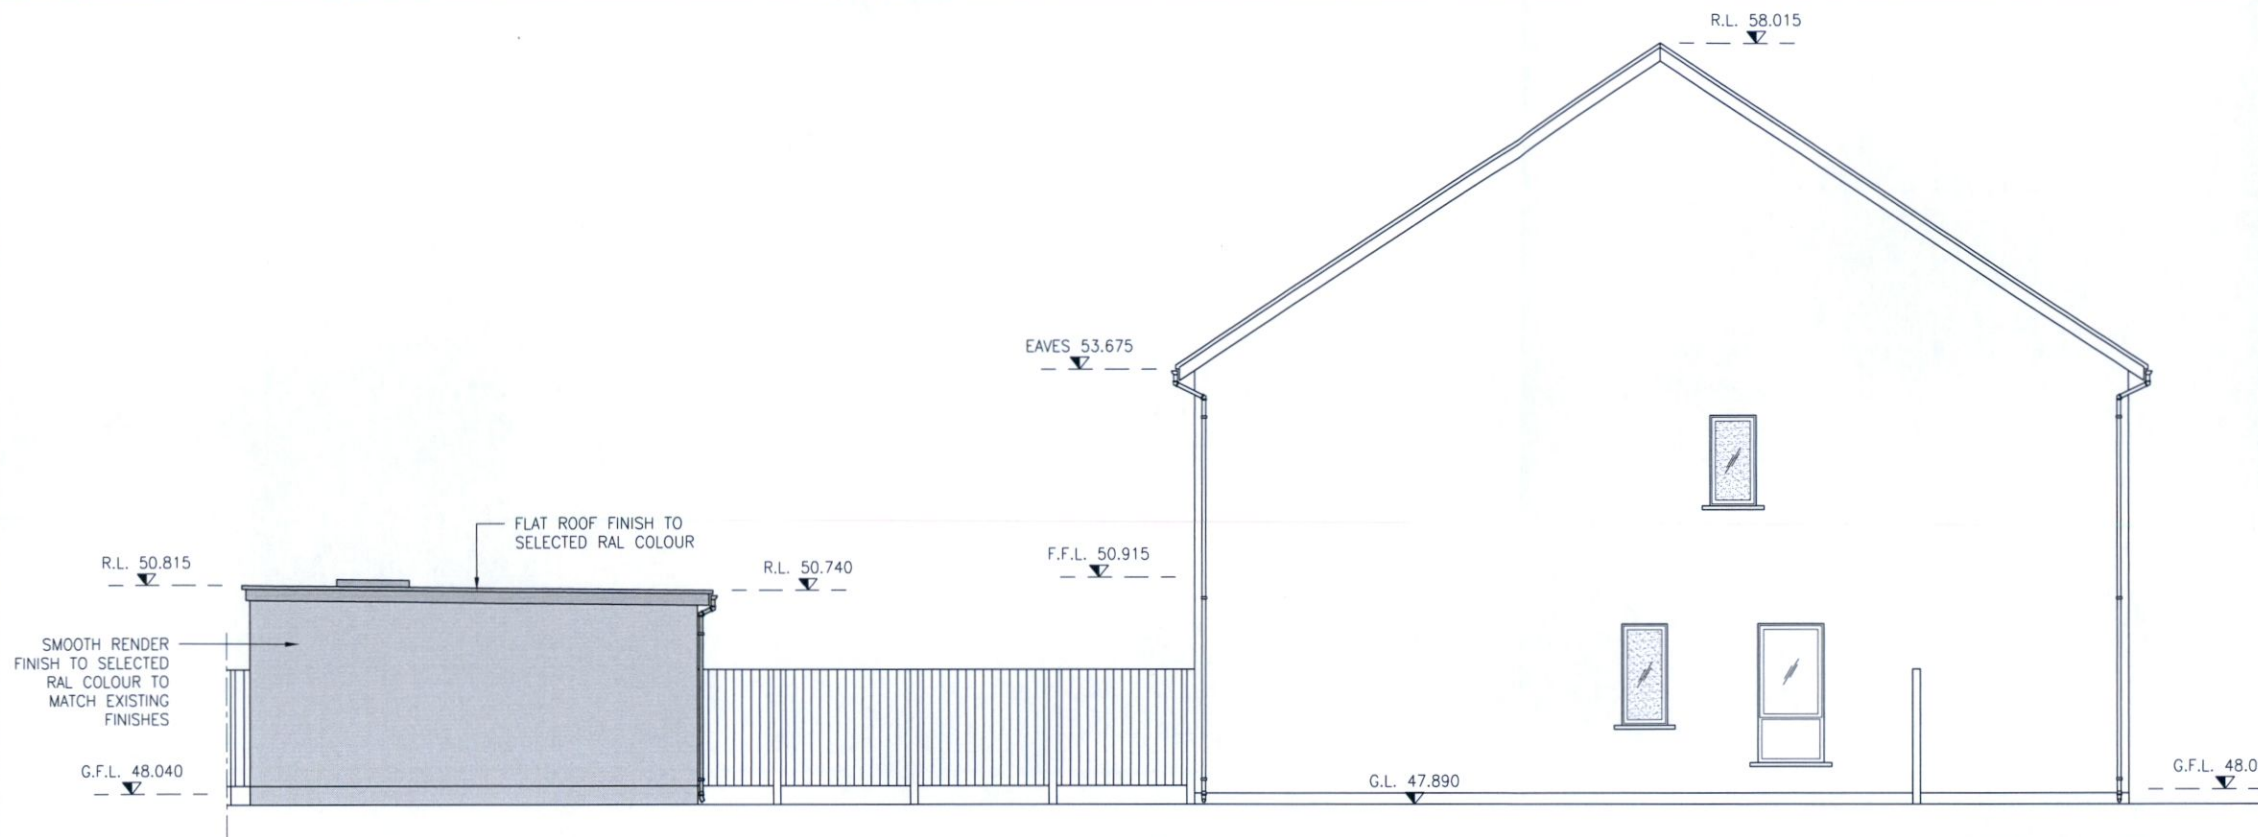

PROPOSED SIDE (NORTH) ELEVATION


SCALE 1:100

(PROPOSED SIDE (SOUTH) ELEVATION SIMILAR)

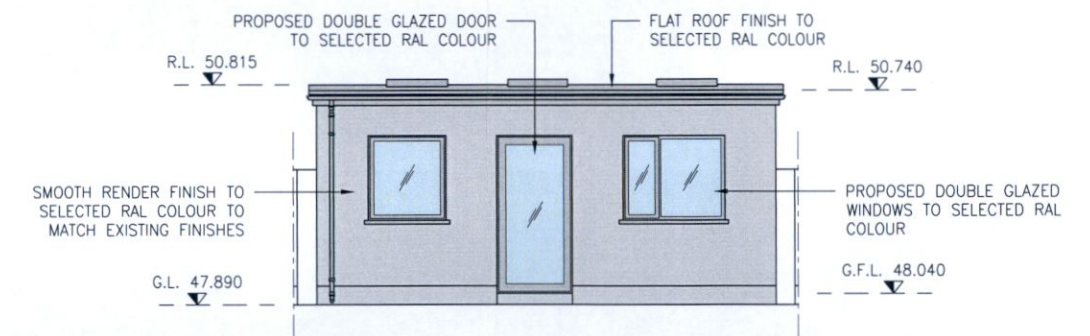


PROPOSED GARDEN BUILDING FRONT ELEVATION

SCALE 1:100

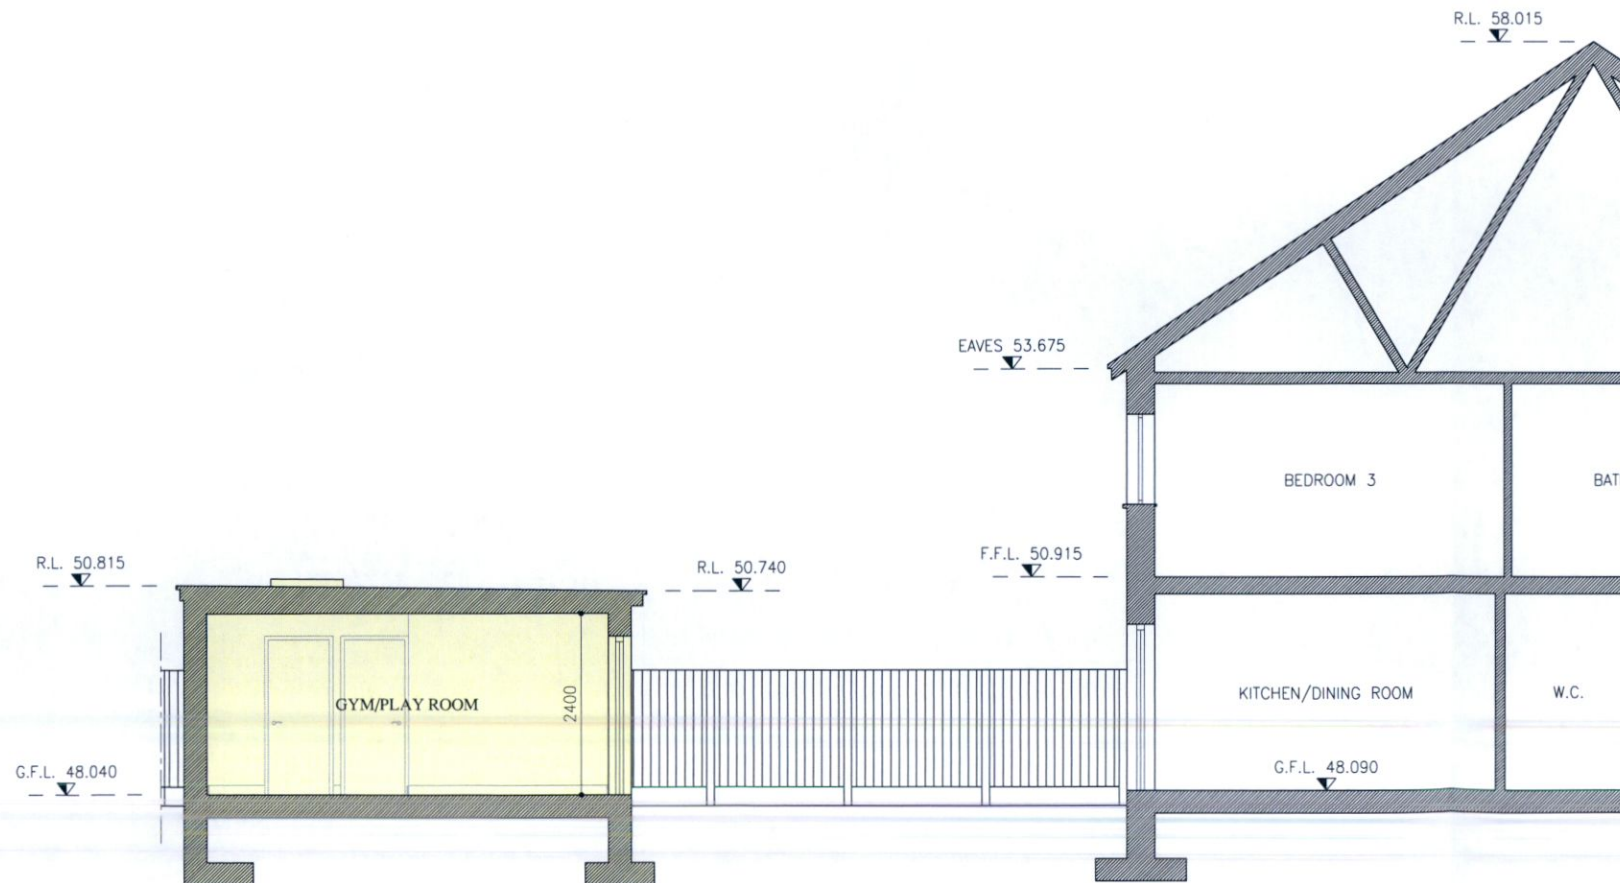

PROPOSED SECTION A-A

SCALE 1:100

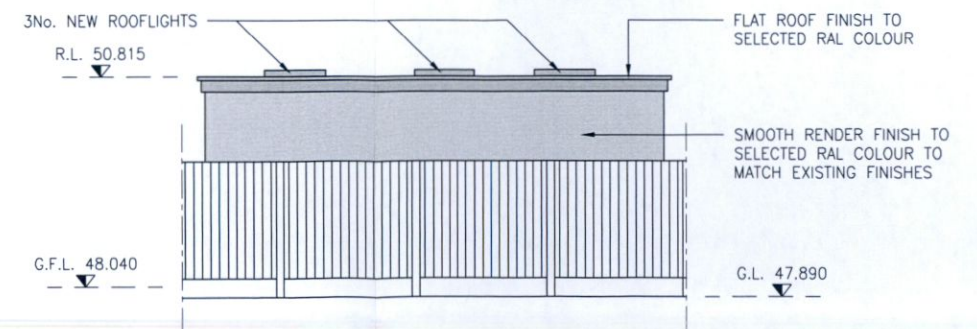

PROPOSED GARDEN BUILDING REAR ELEVATION

SCALE 1:100

REV	DATE	DESCRIPTION	DWG BY	APPR. BY	ISSUED	DRAWING NAME
					PLANNING	PROPOSED ELEVATIONS & SECTIONS SHEET 2 OF 2
					SCALE 1:100	
					CLIENT	DRAWING No. AR-07
					MATHEW KARUVELIL GHEEVARUGHESE	REVISION P2
					12 SHACKLETON SQUARE, LUCAN, CO. DUBLIN	
					PROJECT NAME	SCALE 1:100
					EXTENSION & RENOVATION WORKS TO	DRAWN DATE 28.10.22
					12 SHACKLETON SQUARE, LUCAN, CO. DUBLIN	