


PROPOSED GROUND FLOOR PLAN
SCALE 1:100



PROPOSED FIRST FLOOR PLAN
SCALE 1:100

- NOTES / LEGEND**
- SITE BOUNDARY OUTLINED IN RED
 - EXISTING WALLS
 - PROPOSED WALLS

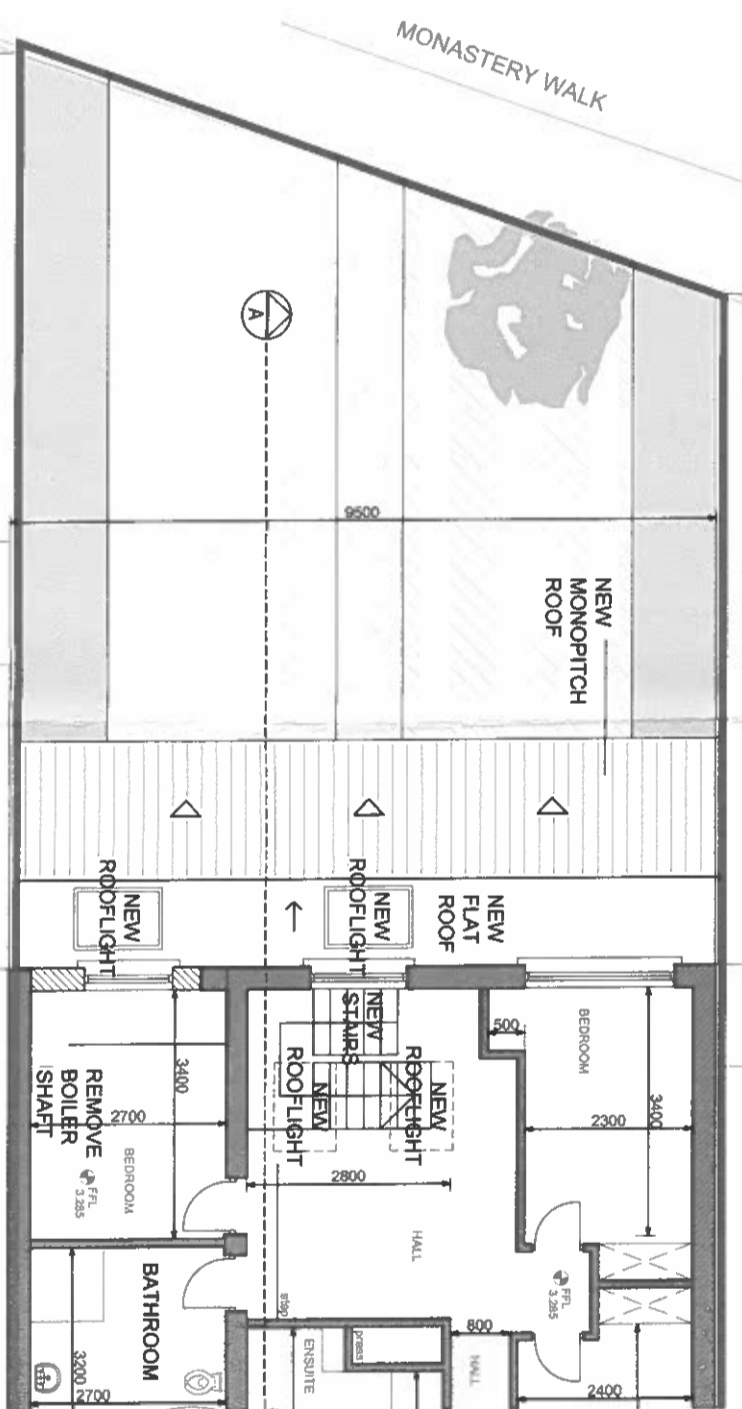

Revision	Date	Description	By

Outline Design

CEARDEAN
a r c h i t e c t s

Client: Fred Trematerra
Project: 53 Monastery Walk
Drawing: Proposed Floor Plans
Date: 22-02-23
Scale: 1:100
Drawing No: A3
Sheet No: 00
Total Sheets: 2,210
0

© COPYRIGHT This drawing or design may not be reproduced without permission.