





**PROPOSED CONTIGUOUS (WEST) FRONT ELEVATION**  
**SCALE 1:100**

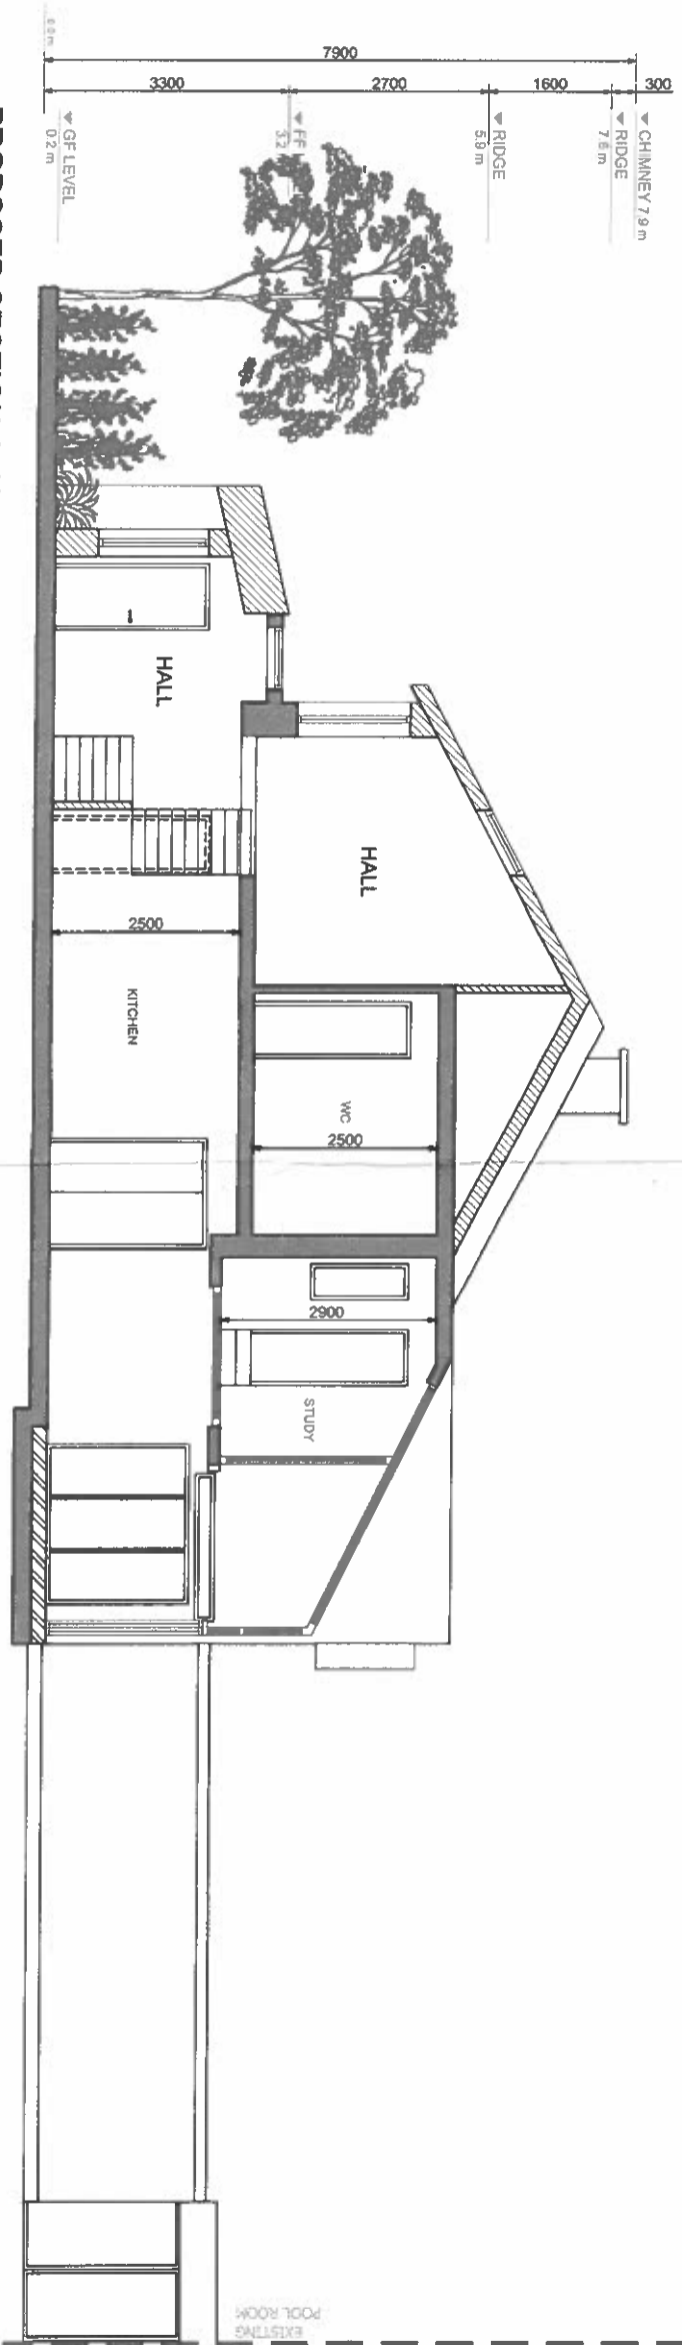

**PROPOSED SECTION A-A'**  
**SCALE 1:100**

- NOTES / LEGEND**
-  SITE BOUNDARY OUTLINED IN RED
  -  EXISTING WALLS
  -  PROPOSED WALLS

Revision	Date	Description	By
1			
2			
3			
4			
5			
6			
7			
8			
9			
10			

**Outline Design**

**Client:** 14 00 000 01132410  
**Project Name:** 53 MONASTERY WALK  
**Date:** 22-02-23  
**Scale:** 1:100  
**Drawn by:** [Name]  
**Checked by:** [Name]  
 All rights reserved. This drawing is the property of CEARDEAN ARCHITECTS. No part of this drawing may be reproduced, stored in a retrieval system, or transmitted in any form or by any means, electronic, mechanical, photocopying, recording, or by any information storage and retrieval system, without the prior written permission of CEARDEAN ARCHITECTS.

**CEARDEAN**  
 architects

Project	53 MONASTERY WALK
Client	14 00 000 01132410
Scale	1:100
Date	22-02-23
Drawn by	[Name]
Checked by	[Name]
Project No.	22073
Sheet No.	00
Total Sheets	2,220
Scale	0

© COPYRIGHT This drawing or design may not be reproduced without permission.