




Existing Front Elevation

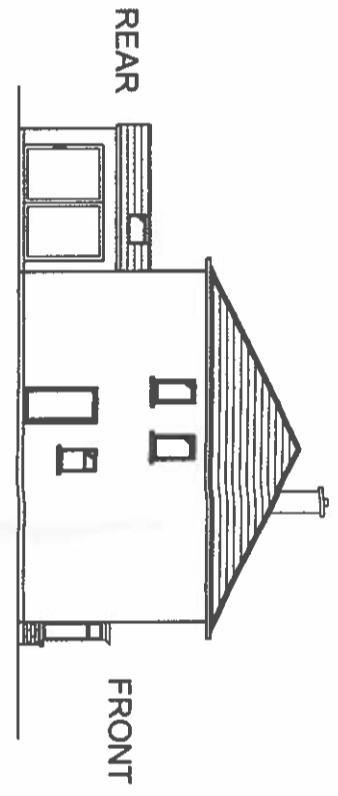


Existing Gable Elevation

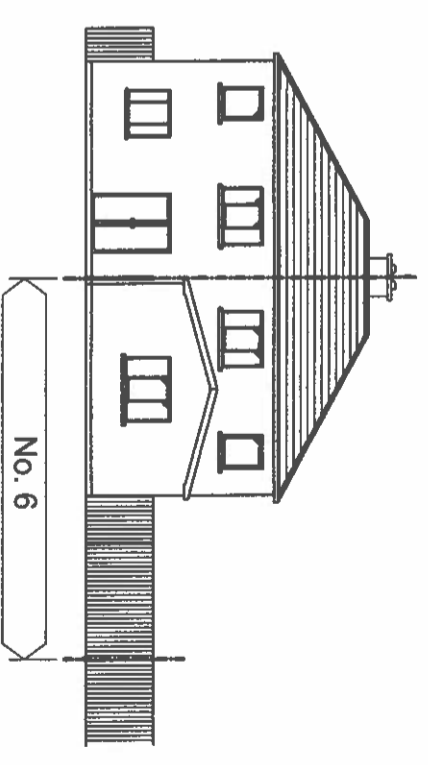


Existing Rear Elevation

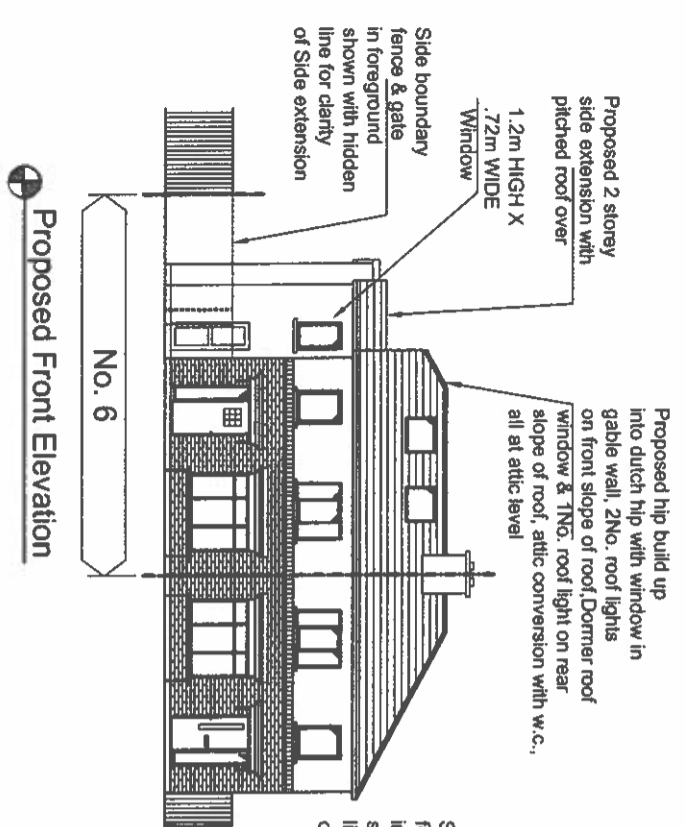


Proposed Front Elevation

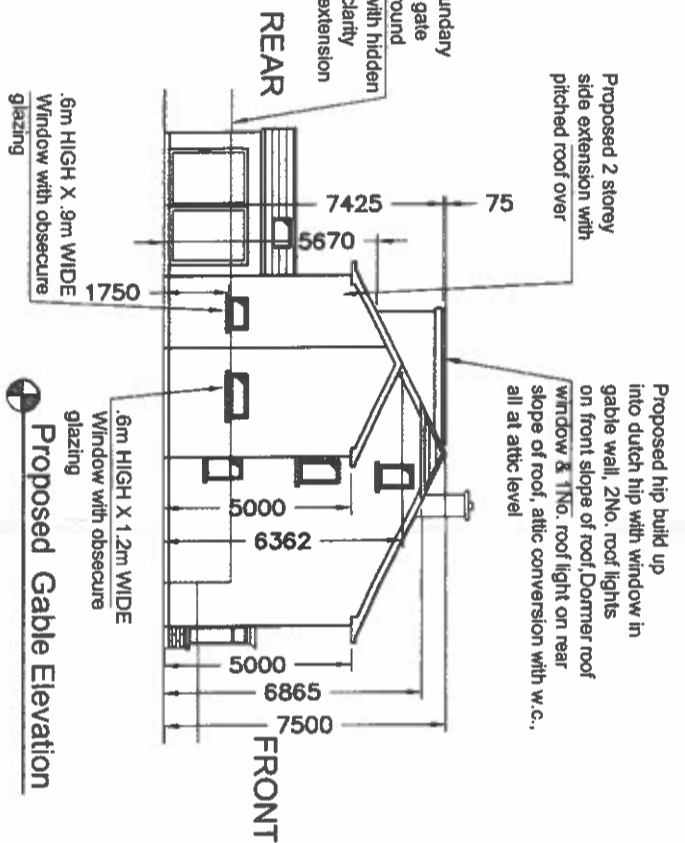

Proposed Gable Elevation

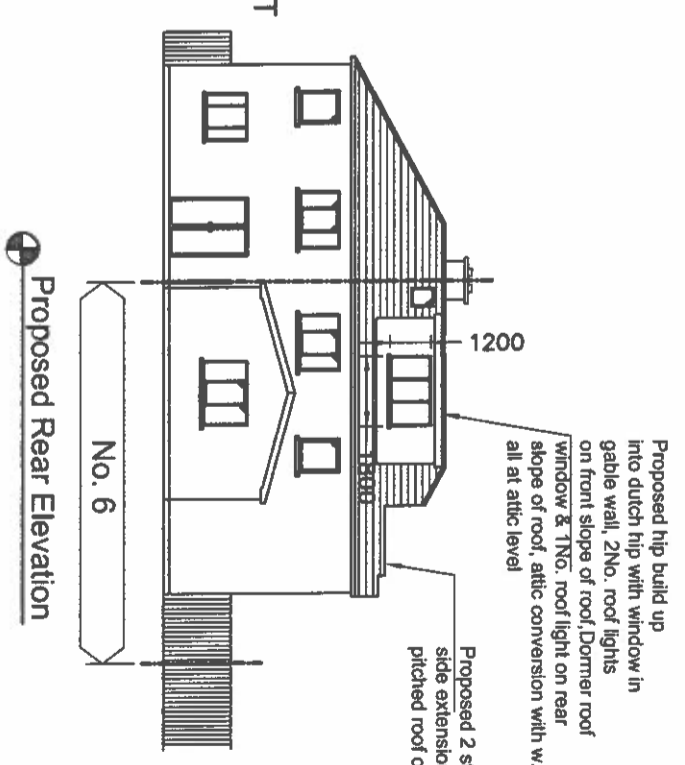

Proposed Rear Elevation

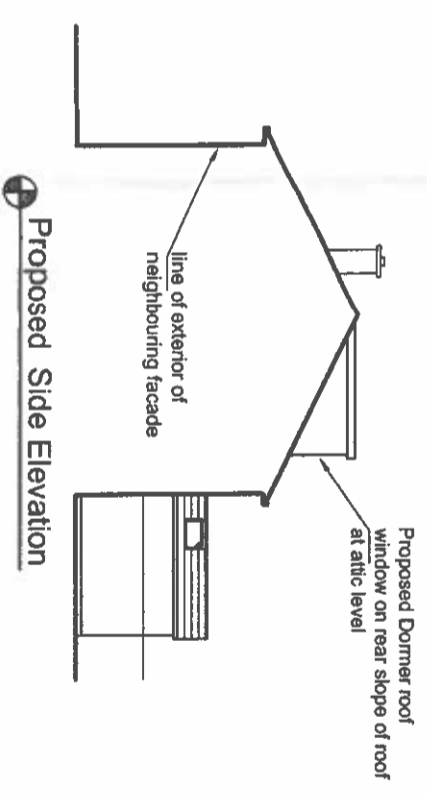

Proposed Side Elevation

THIS DRAWING IS ISSUED FOR PLANNING PERMISSION ONLY, AND IS NOT A CONSTRUCTION DRAWING

NOTES:

This drawing is to be read in conjunction with all relevant Engineers drawings.  
Do not scale use figured dimensions ONLY.  
All dimensions in millimeters unless otherwise stated.  
All dimensions to be checked on site.  
All building works to comply with current building regulations & in accordance with Homebond Standards.

ISSUED FOR COMPLIANCE  
PLANNING REF: SD22B/0291

CLIENT: MINGZE WANG

JOB TITLE:  
PROPOSED WORKS AT 6 WOODSTOWN WAY, KNOCKLYON, DUBLIN 16

TITLE: ELEVATIONS

SCALE: 1:200  
INITIALS: TW  
DATE: JUNE 2022

JOB No: S421  
DRAWING No: 003

ISSUED FOR COMPLIANCE - CONDITION No.2 A & B. PROPOSED FIRST FLOOR SIDE WINDOW OMITTED & PROPOSED GROUND FLOOR WINDOWS NOTED TO HAVE OBSCURE GLAZING	TW	OCT 2022
ISSUED FOR PLANNING	TW	JUNE 2022
REV: REVISION TITLE:	DRN: CHD:	DATE:

# Architectural Planning

4 CARRIGMORE CLOSE, AYLESBURY,  
Dublin 24 - Ph: 01 4148358