


SHE BOX


GENERAL NOTES

LEGEND

	Clear glass
	Mesh metal grating Powder coated. Colour: Light Grey (RAL 7035)
	Sandwich Panel. Colourcoat Prisma Natural hot-dip aluminum zinc coating. Colour: Pure White (RAL 9010)
	Sandwich Panel. Colourcoat Prisma Natural hot-dip aluminum zinc coating. Colour: Light Grey (RAL 7035)
	Sandwich Panel. Colourcoat Prisma Natural hot-dip aluminum zinc coating. Colour: Grey Blue (RAL 5008)
	Flues. Powder coated. Colour: Light Grey (RAL 7035)

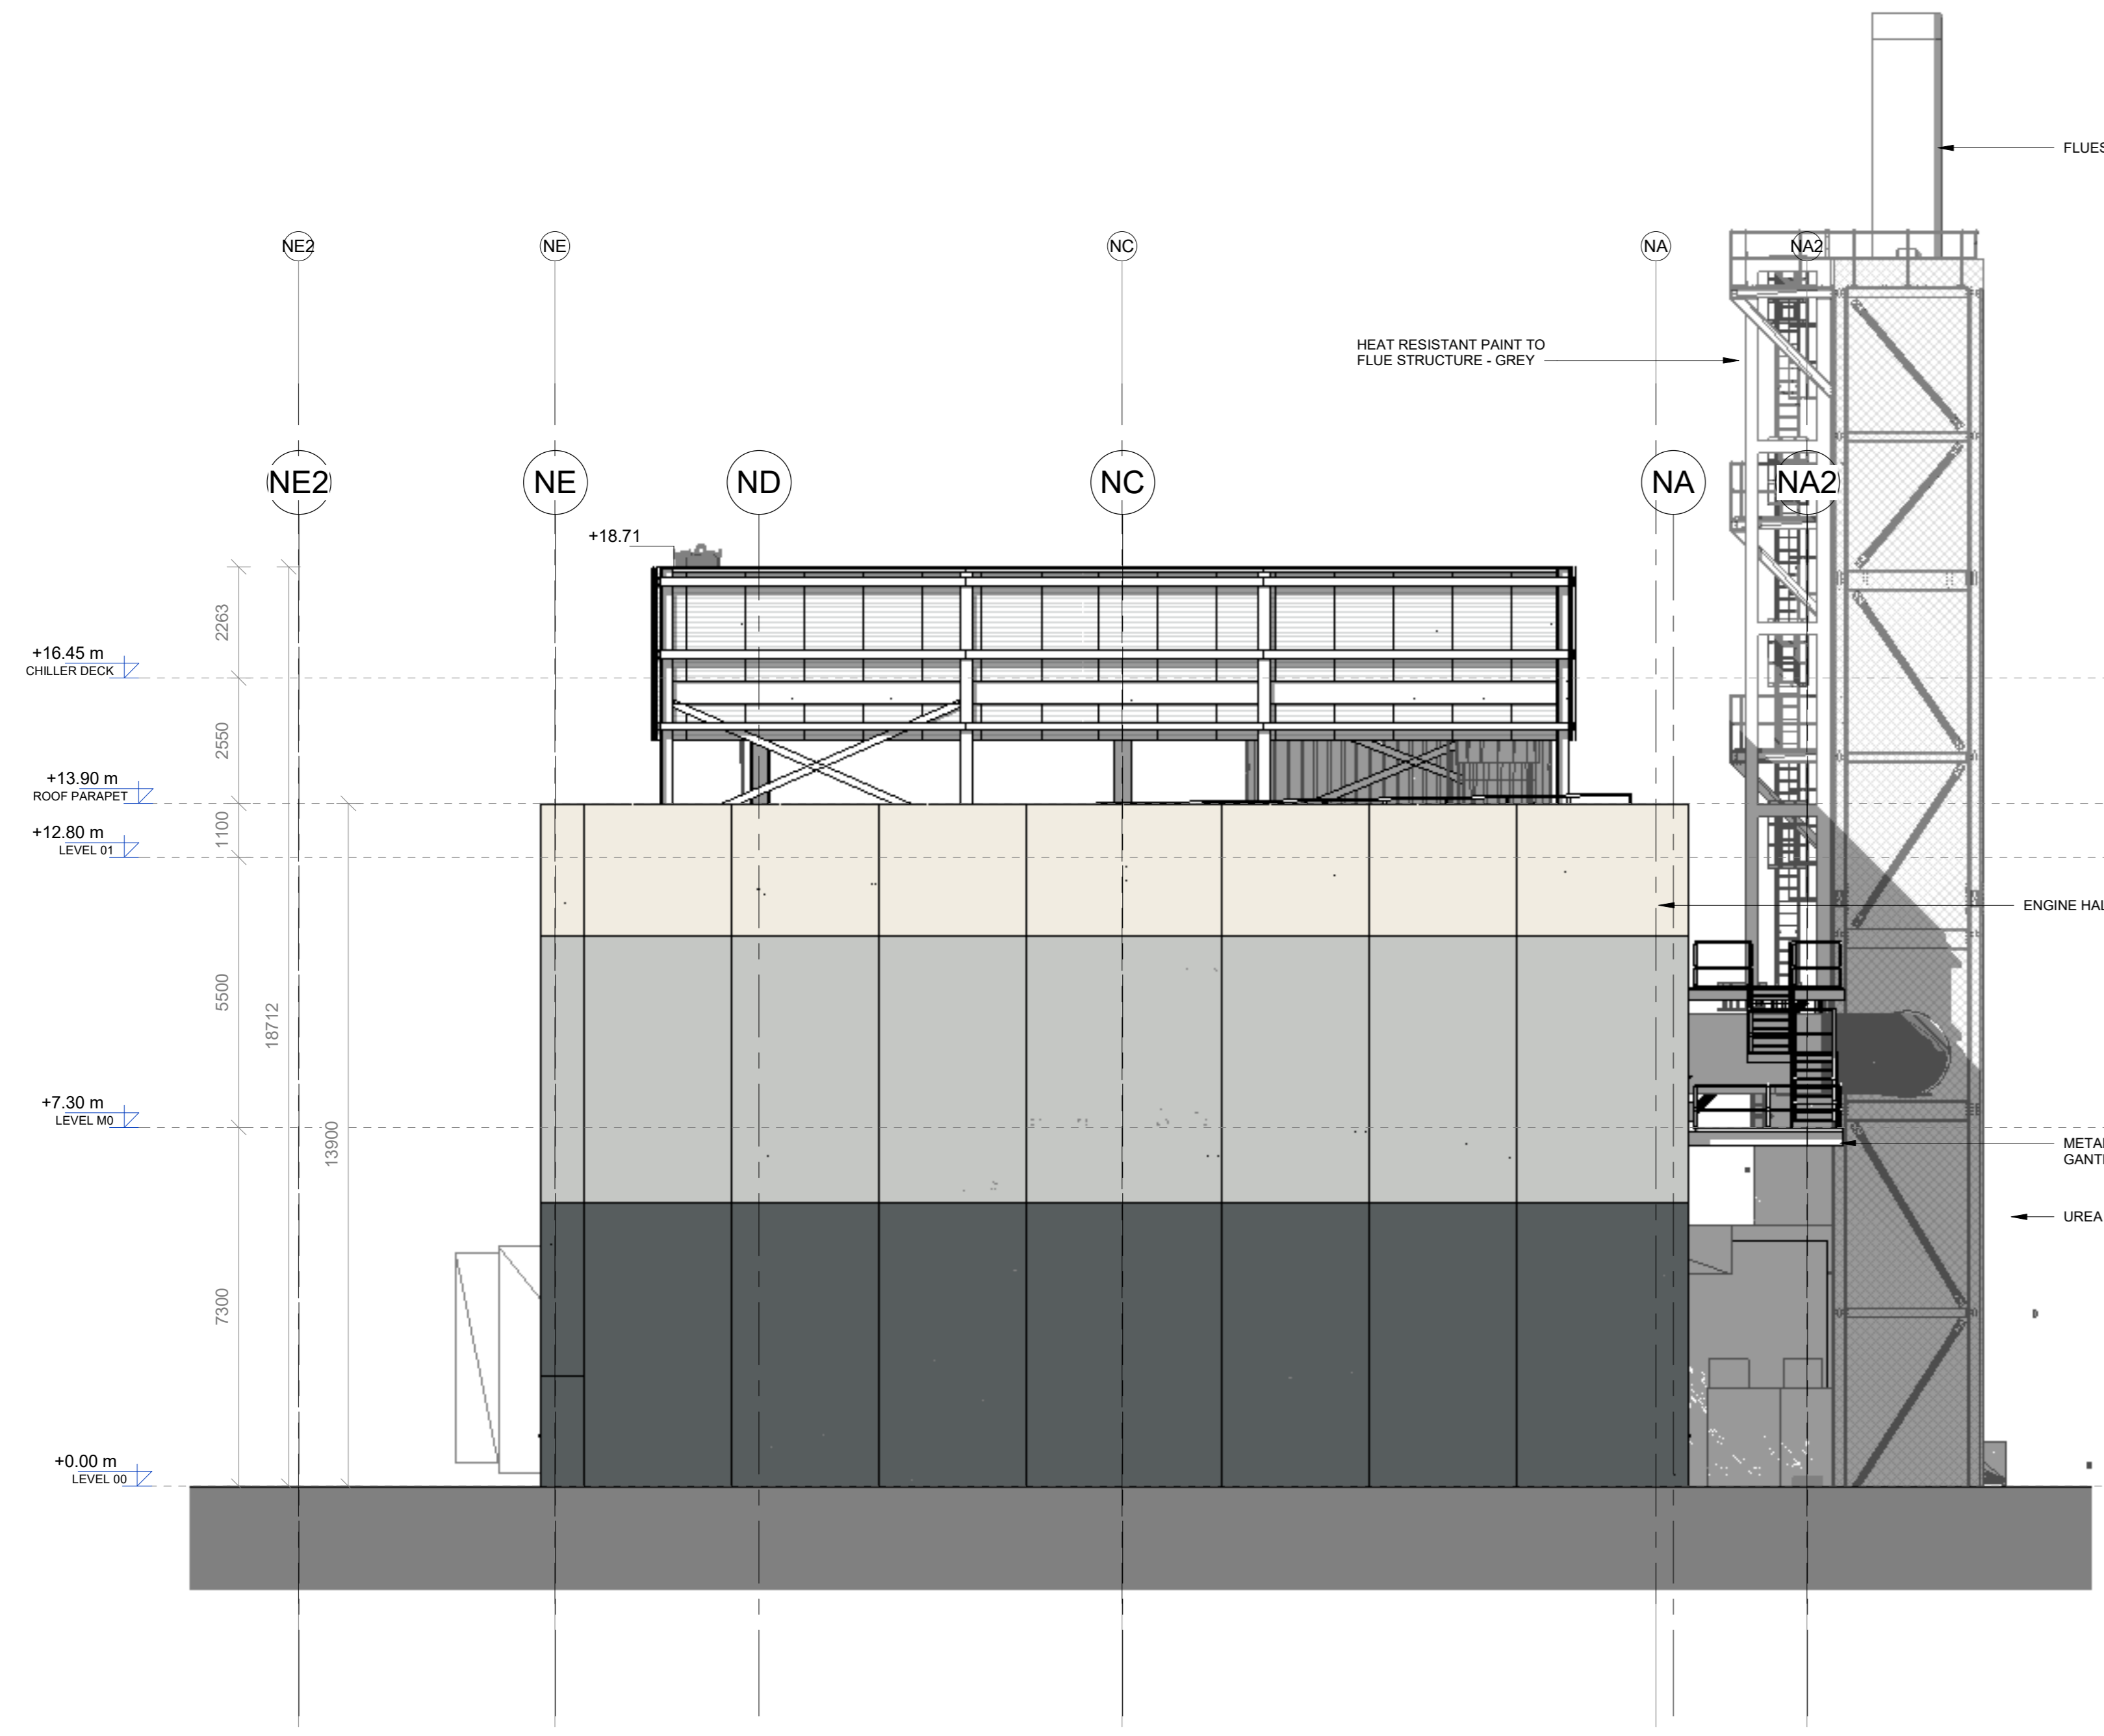


1 MFGP-1 - NORTH ELEVATION
1: 100

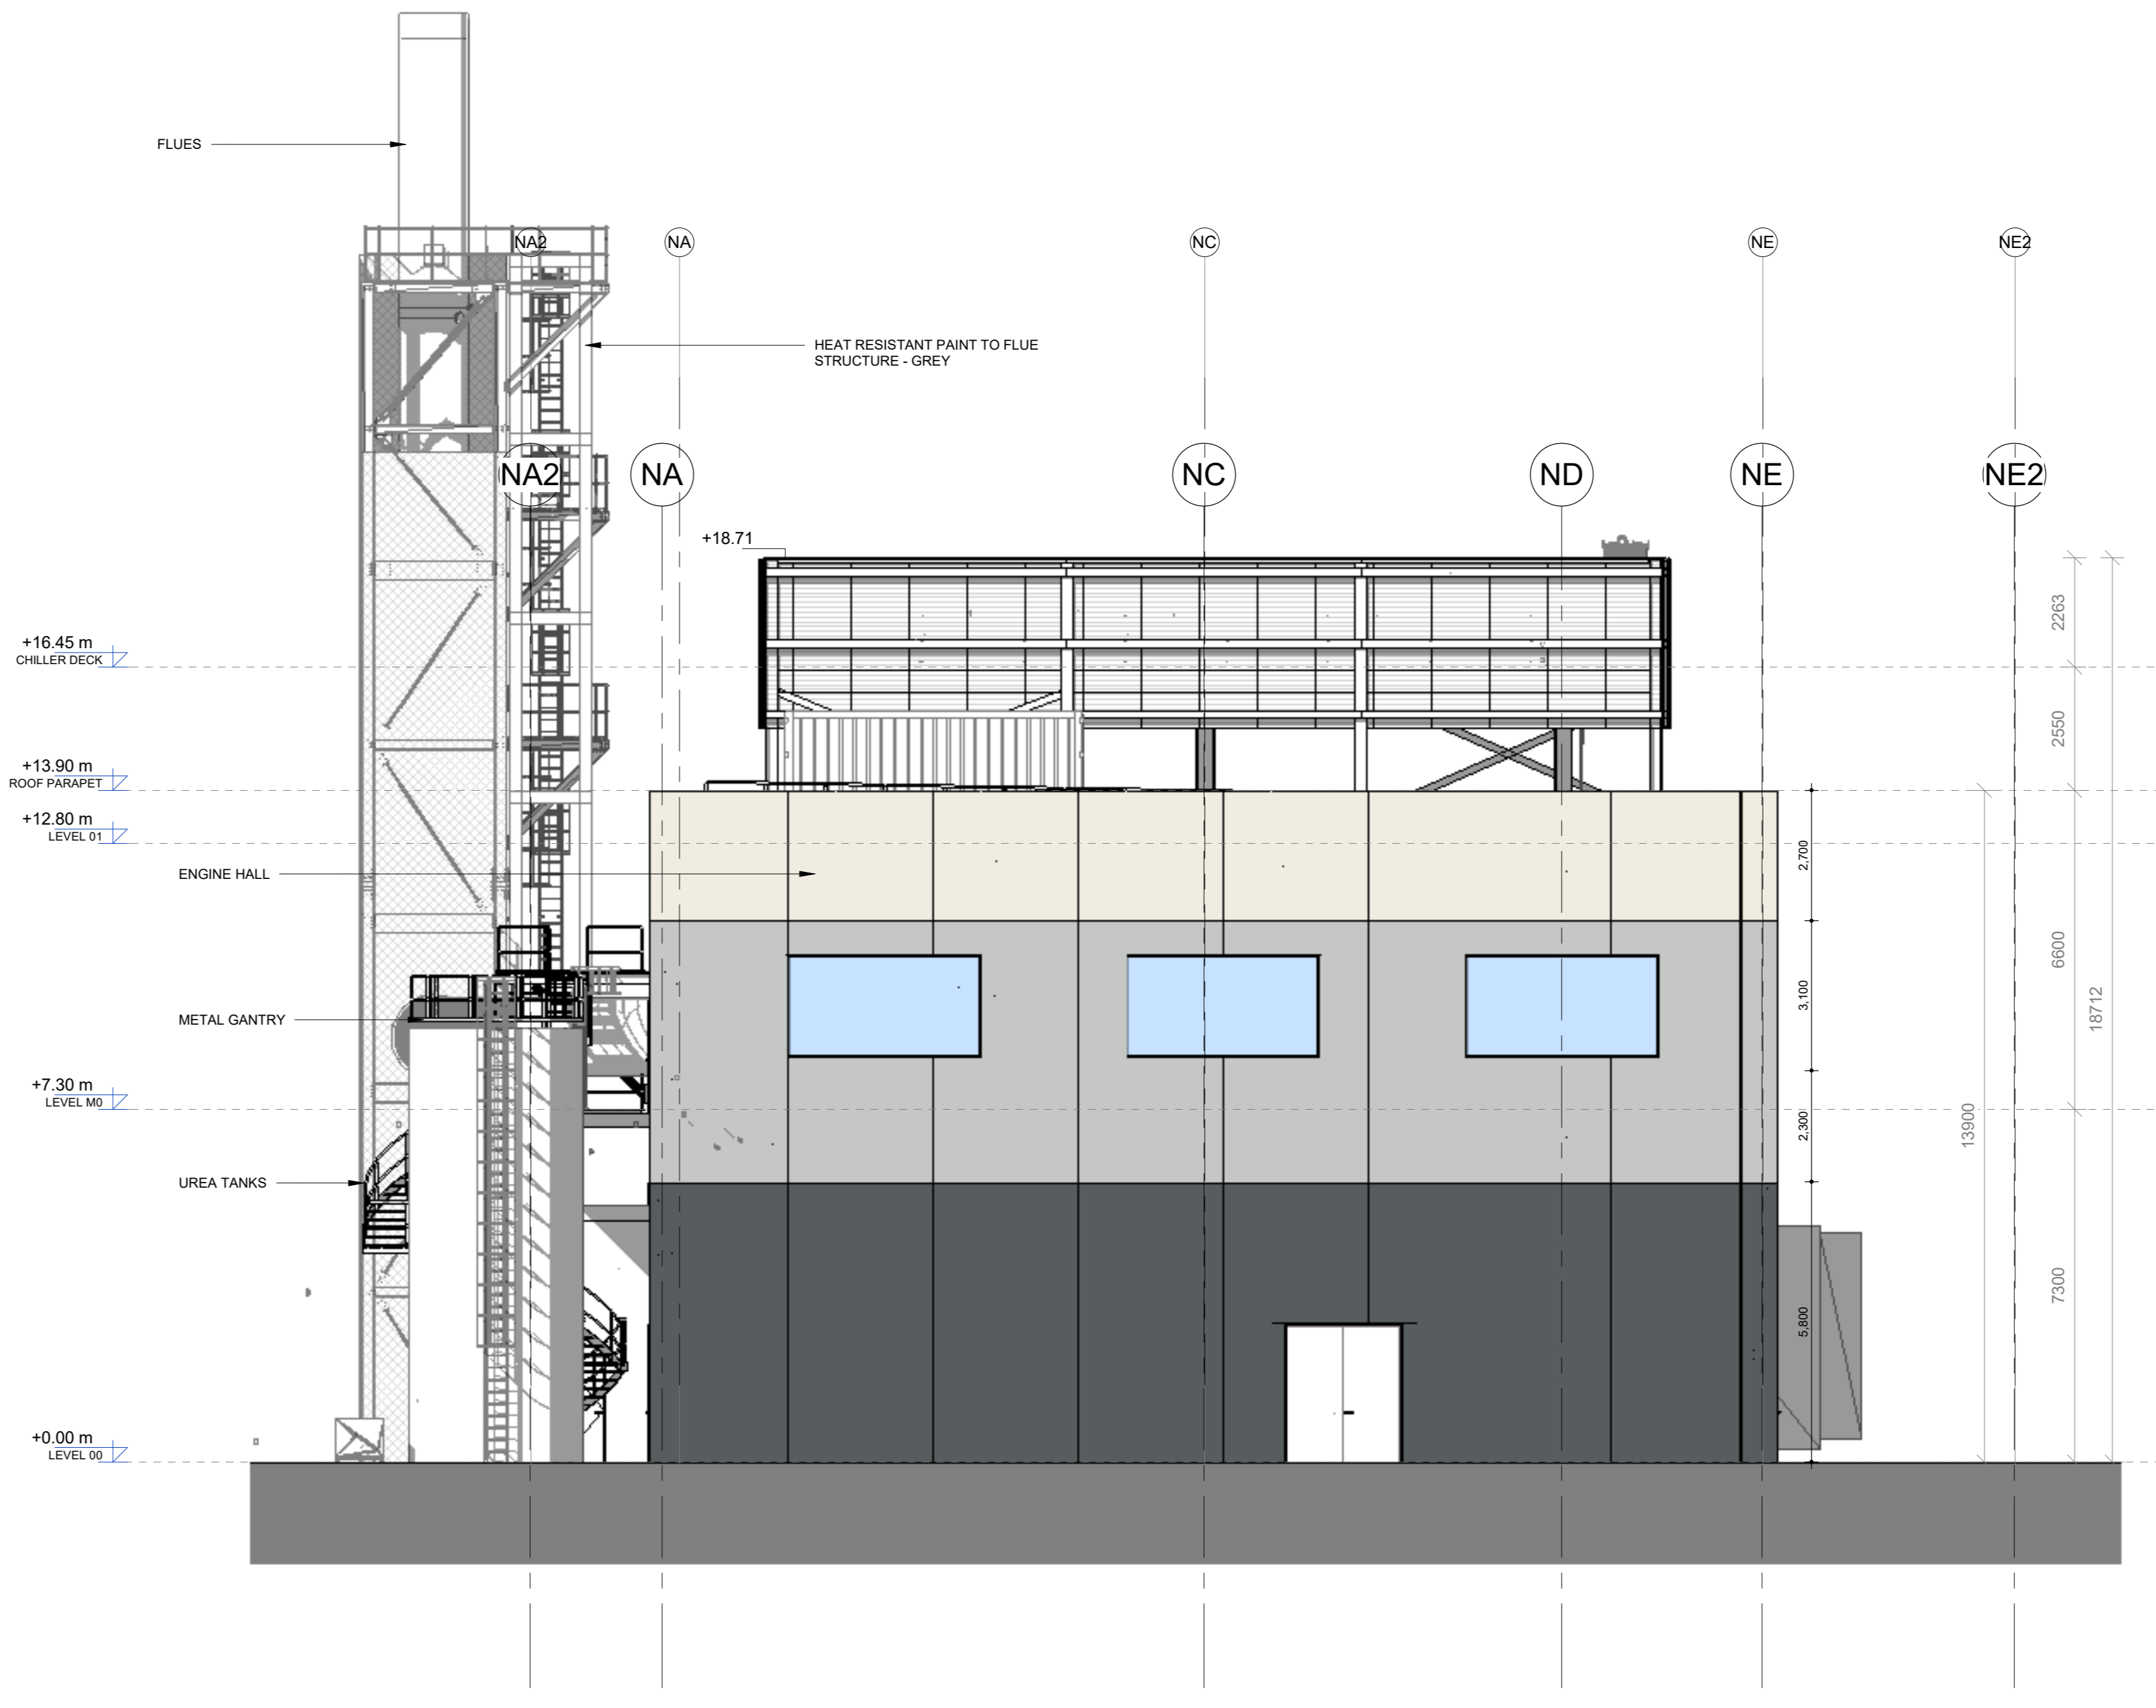

2 MFGP-1 - SOUTH ELEVATION
1: 100

Rev	01	21/12/2022	Issue	Issue for W&S
Rev	02	21/12/2022	Issue	Issue for W&S

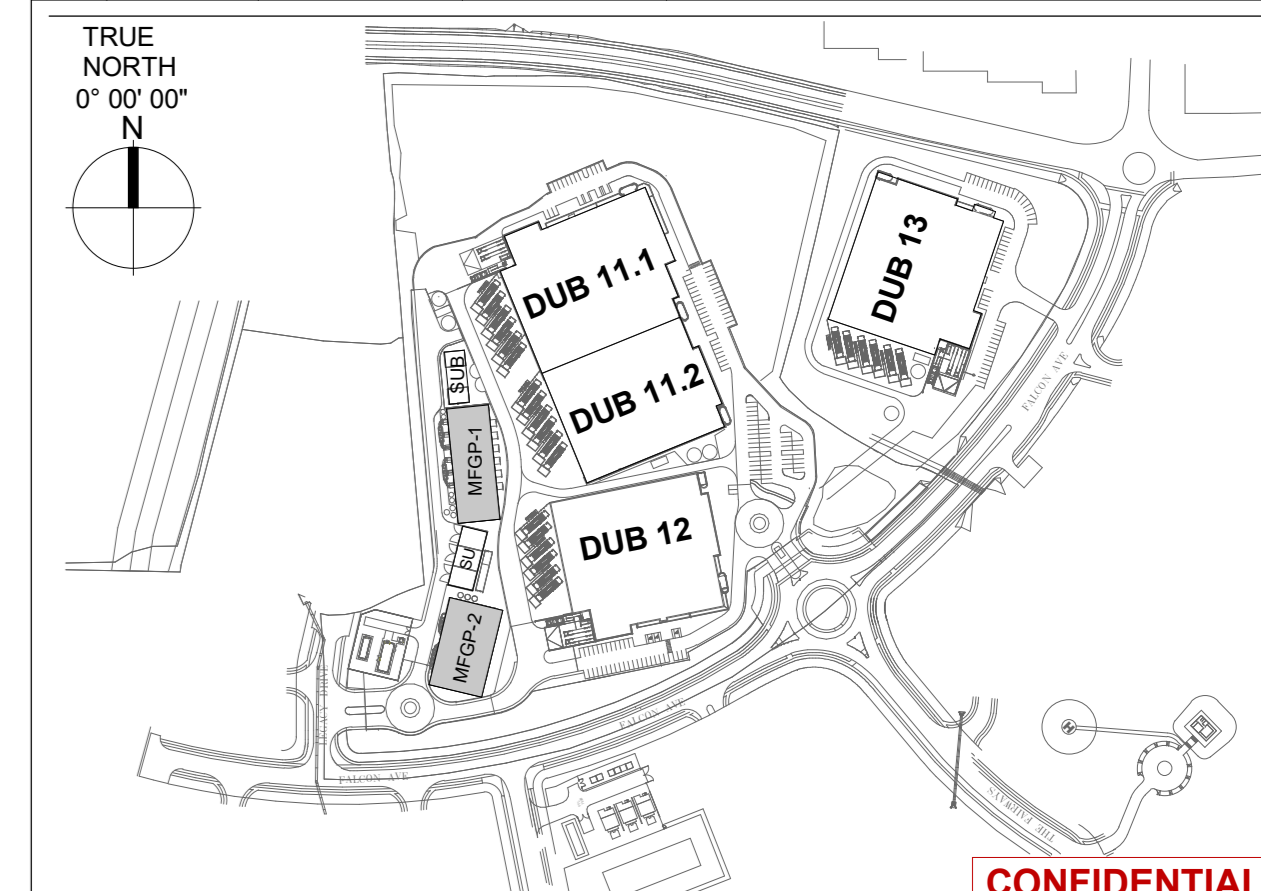

Client: VANTAGE DATA CENTRES	Architect: Hyphen HYPHEN ARCH (IRELAND) LTD 10th Floor, 10th Floor, North Wall Dublin, D01 XN02 Republic of Ireland		
Mechanical Electrical Public Health Auditorial Telecommunications Security Fire Protection Engineer	Structural Civil Engineer: PINNACLE CONSULTING ENGINEERS Pinnacle Consulting Engineers 10th Floor, 10th Floor, Wolfeboro Garden City, A17 The Garden, Dublin		
MEP coordinator: Darragh Beggan	Approved by: MM	Checked by: DB	Drawn by: DB
Project address: Profile Park, Dublin 22, Ireland, 53°19'1.40"N, 6°26'40.80"W			
Drawing title: MFGP-1 - NORTH AND SOUTH ELEVATIONS			Sheet number: A200
Formal / Issue: A0	Scale: 1: 100	Status: ISSUED	Date / File Code: 21/12/2022 / DUB1-MFGP-1-DR-ZZ-A200-V0-W54-HYP