


SHE BOX

GENERAL NOTES

LEGEND


	Clear glass
	Mesh metal grating Powder coated, Colour: Light Grey (RAL 7035)
	Sandwich Panel, Colourcoat Prisma Natural hot-dip aluminum zinc coating, Colour: Pure White (RAL 9010)
	Sandwich Panel, Colourcoat Prisma Natural hot-dip aluminum zinc coating, Colour: Light Grey (RAL 7035)
	Sandwich Panel, Colourcoat Prisma Natural hot-dip aluminum zinc coating, Colour: Grey Blue (RAL 5008)
	Flues, Powder coated, Colour: Light Grey (RAL 7035)

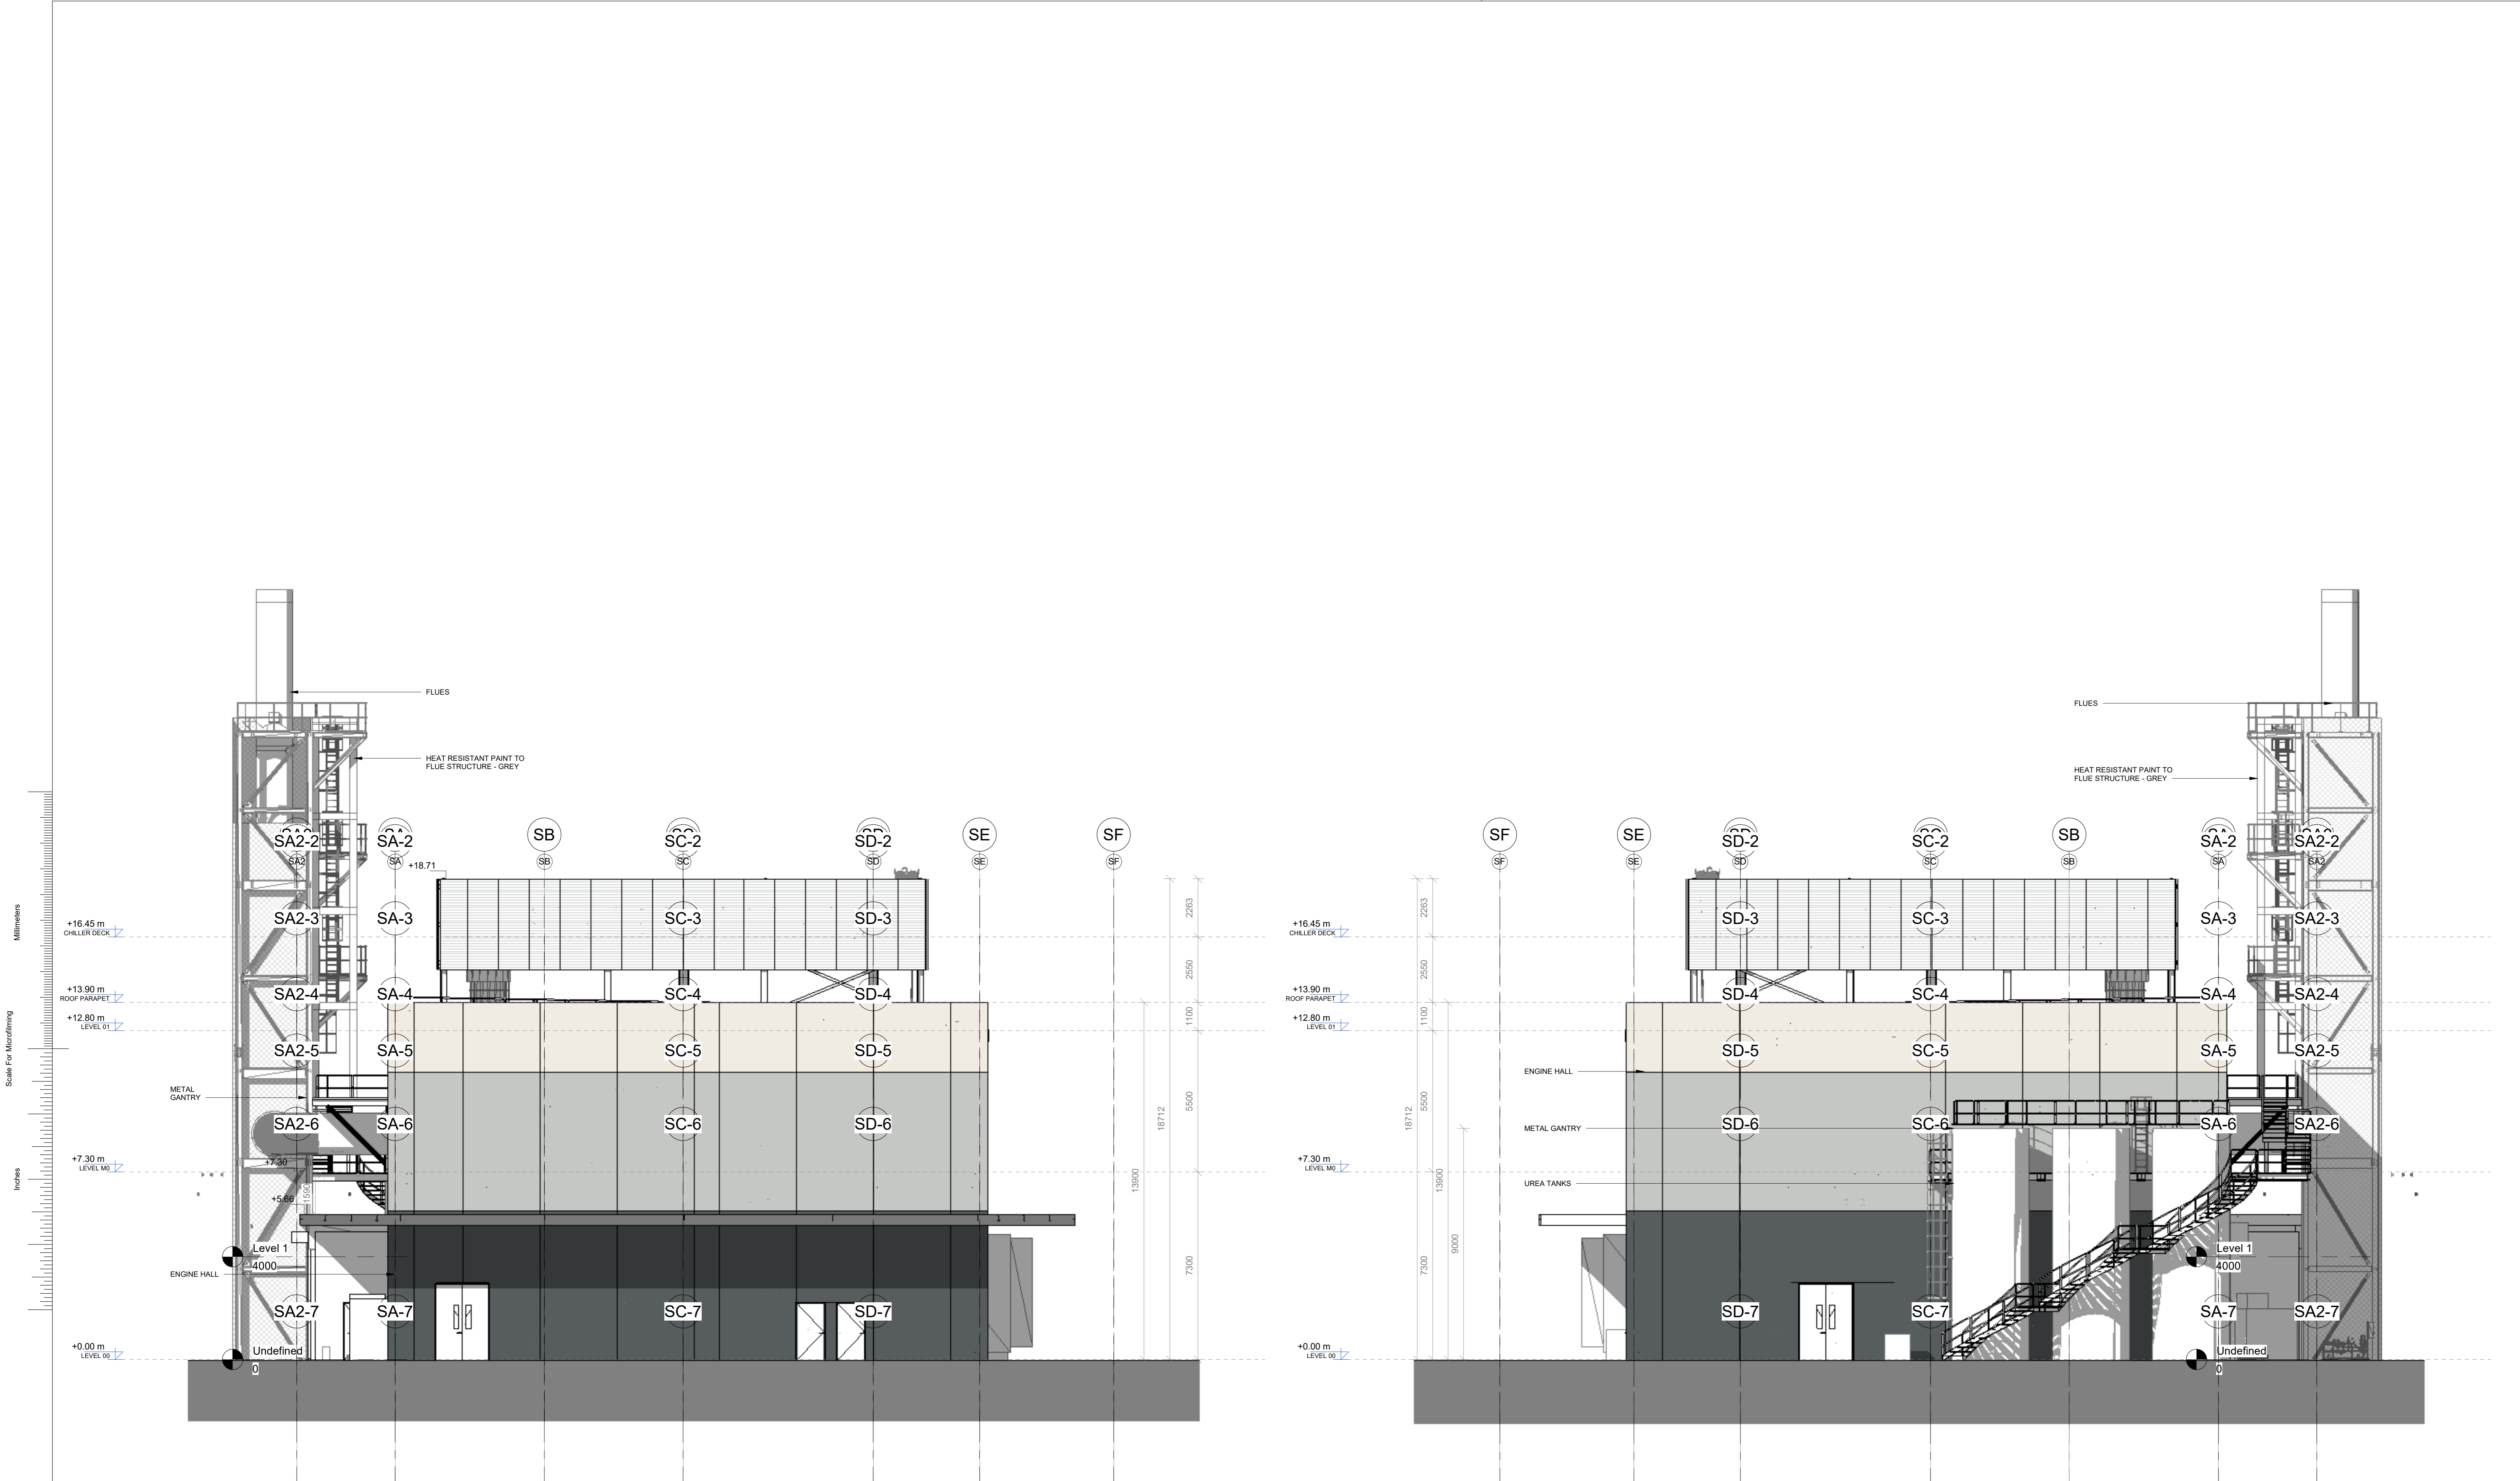

② MFGP-2 - SOUTHWEST ELEVATION
1: 100

① MFGP-2 - NORTHEAST ELEVATION
1: 100

Rev	Date	By	Check	Description
01	21/12/2022	MM	DB	ISSUED FOR WORK
02	21/12/2022	MM	DB	ISSUED FOR WORK

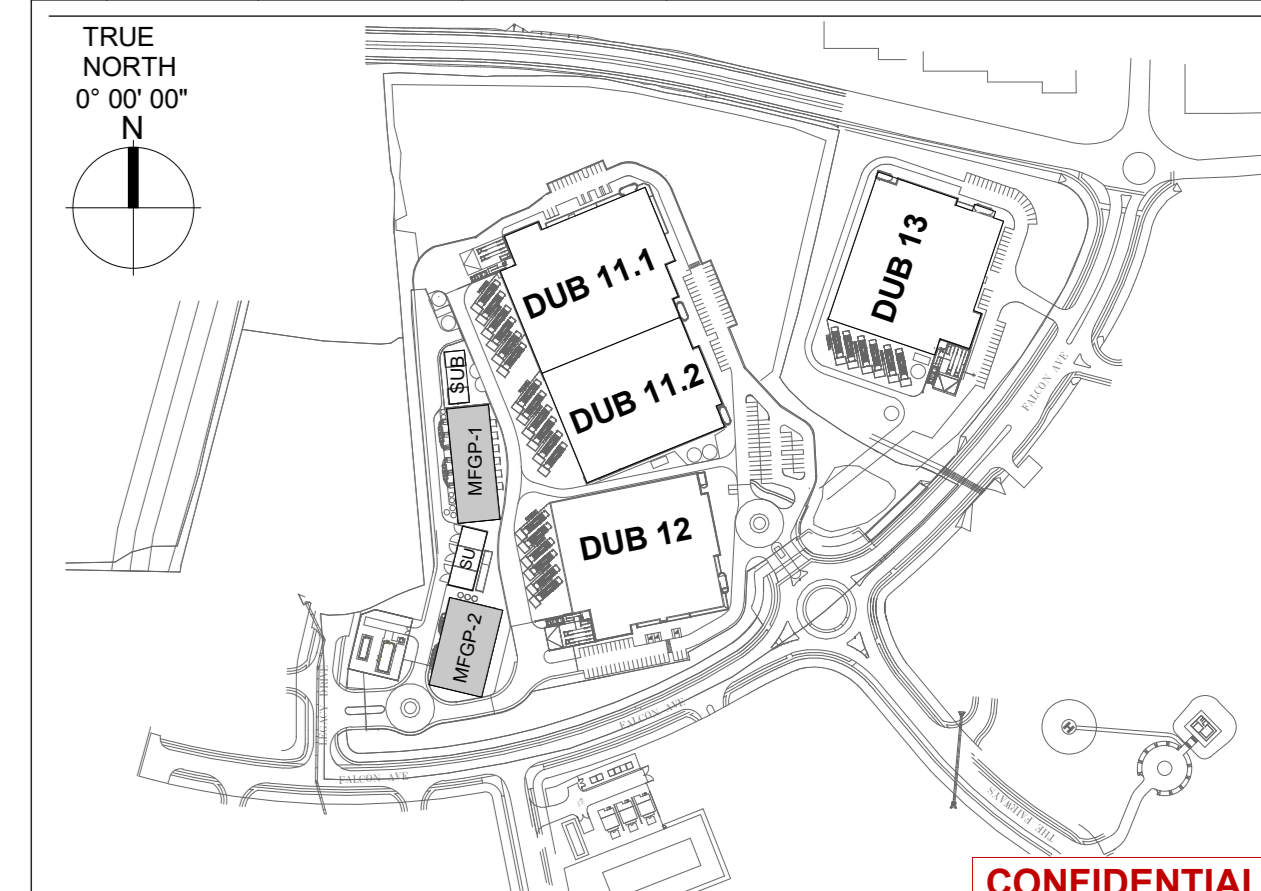

Client: **VANTAGE DATA SYSTEMS**
 Architect: **Hyphen**
 Structural Civils Engineer: **PINNACLE CONSULTING ENGINEERS**
 Project address: Profile Park, Dublin 22, Ireland, 53°19'1.40"N, 6°26'40.80"W
 Drawing title: MFGP-2 - NORTHEAST AND SOUTHWEST ELEVATIONS
 Sheet number: **A205**

Formal / Issue	Scale	Status	Date	File Code
A0	845x1188	ISSUED	21/12/2022	DUB1-MFGP-2-DR-ZZ-A205-V0-W54-HYP