



01 Front Garden Plan - Proposed
Scale 1:100

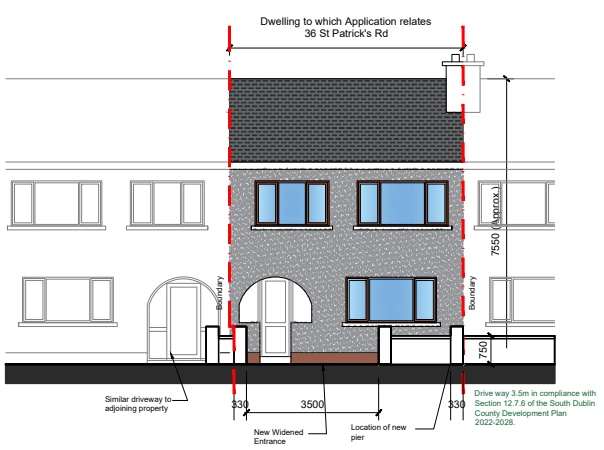


02 Proposed Contiguous Elevation
Scale 1:200

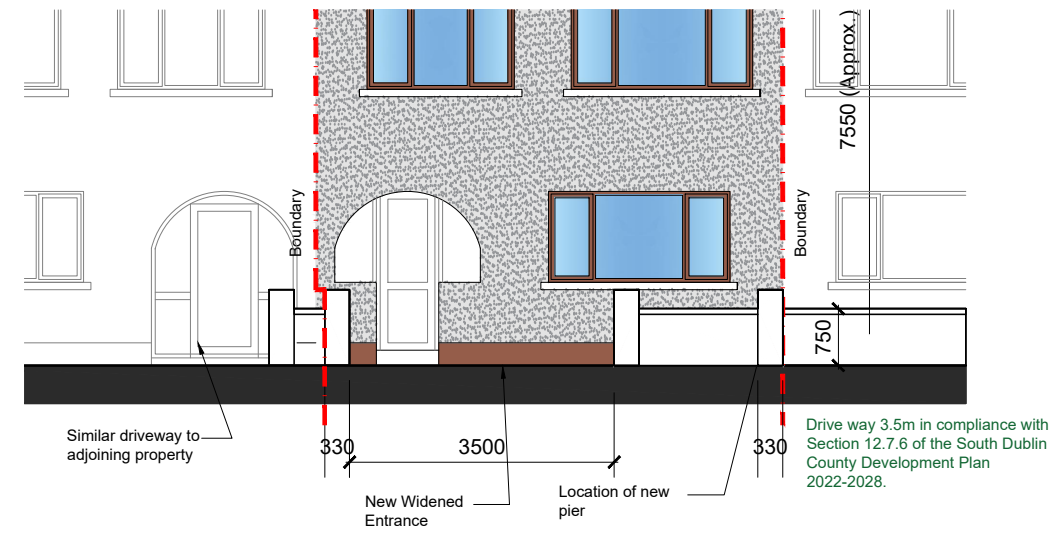

03 Proposed Front Elevation
Scale 1:100

Compliance Drawing

REV	DATE	N/A	DRAWN	KON	CHECK	N/A
KEY PLAN						

 

Kevin O'Neil B.Sc.(Hons) Arch Tech., Dip.PM. kevinoneil1984@yahoo.ie



Cornahilt Lodge Barn, The Grove, Ballyjamesduff, Co.Cavan
CLIENT
Siobhra & William Disdale
PROJECT
36 St Patrick's Rd,
Dublin 12, D12 A2K3
TITLE
Plan - Elevations
Proposed
DRAWING NO
002

SCALE @ A3
1:200/100
PROJECT NO
2216
REV
-