


SYMBOL	ACCESSIBILITY KEY
	900x400mm WHEELCHAIR SPACE
	WHEEL CHAIR PASSING SPACE
	1800MM TURNING CIRCLE
	1500MM TURNING CIRCLE
	1000x1500mm ENTRANCE LOWY APARTMENT
	300x1100mm WHEELCHAIR STORAGE AREA
	EFFECTIVE CLEAR AREA
	EFFECTIVE CLEAR WIDTH
	300MM UNOBSTRUCTED CLEAR SPACE
	ACCESS CONTROL PANEL
	EN SUITE OPTION FOR DIRECT ACCESS TO BATHROOM FROM BEDROOM
	WHEELCHAIR ACCESSIBLE BATHROOM
	AMBULANT STAIRS
	LIFT WITH MINIMUM CLEAR OPENING & INTERNAL CAS DIMENSIONS OF 2000MM X 1000MM

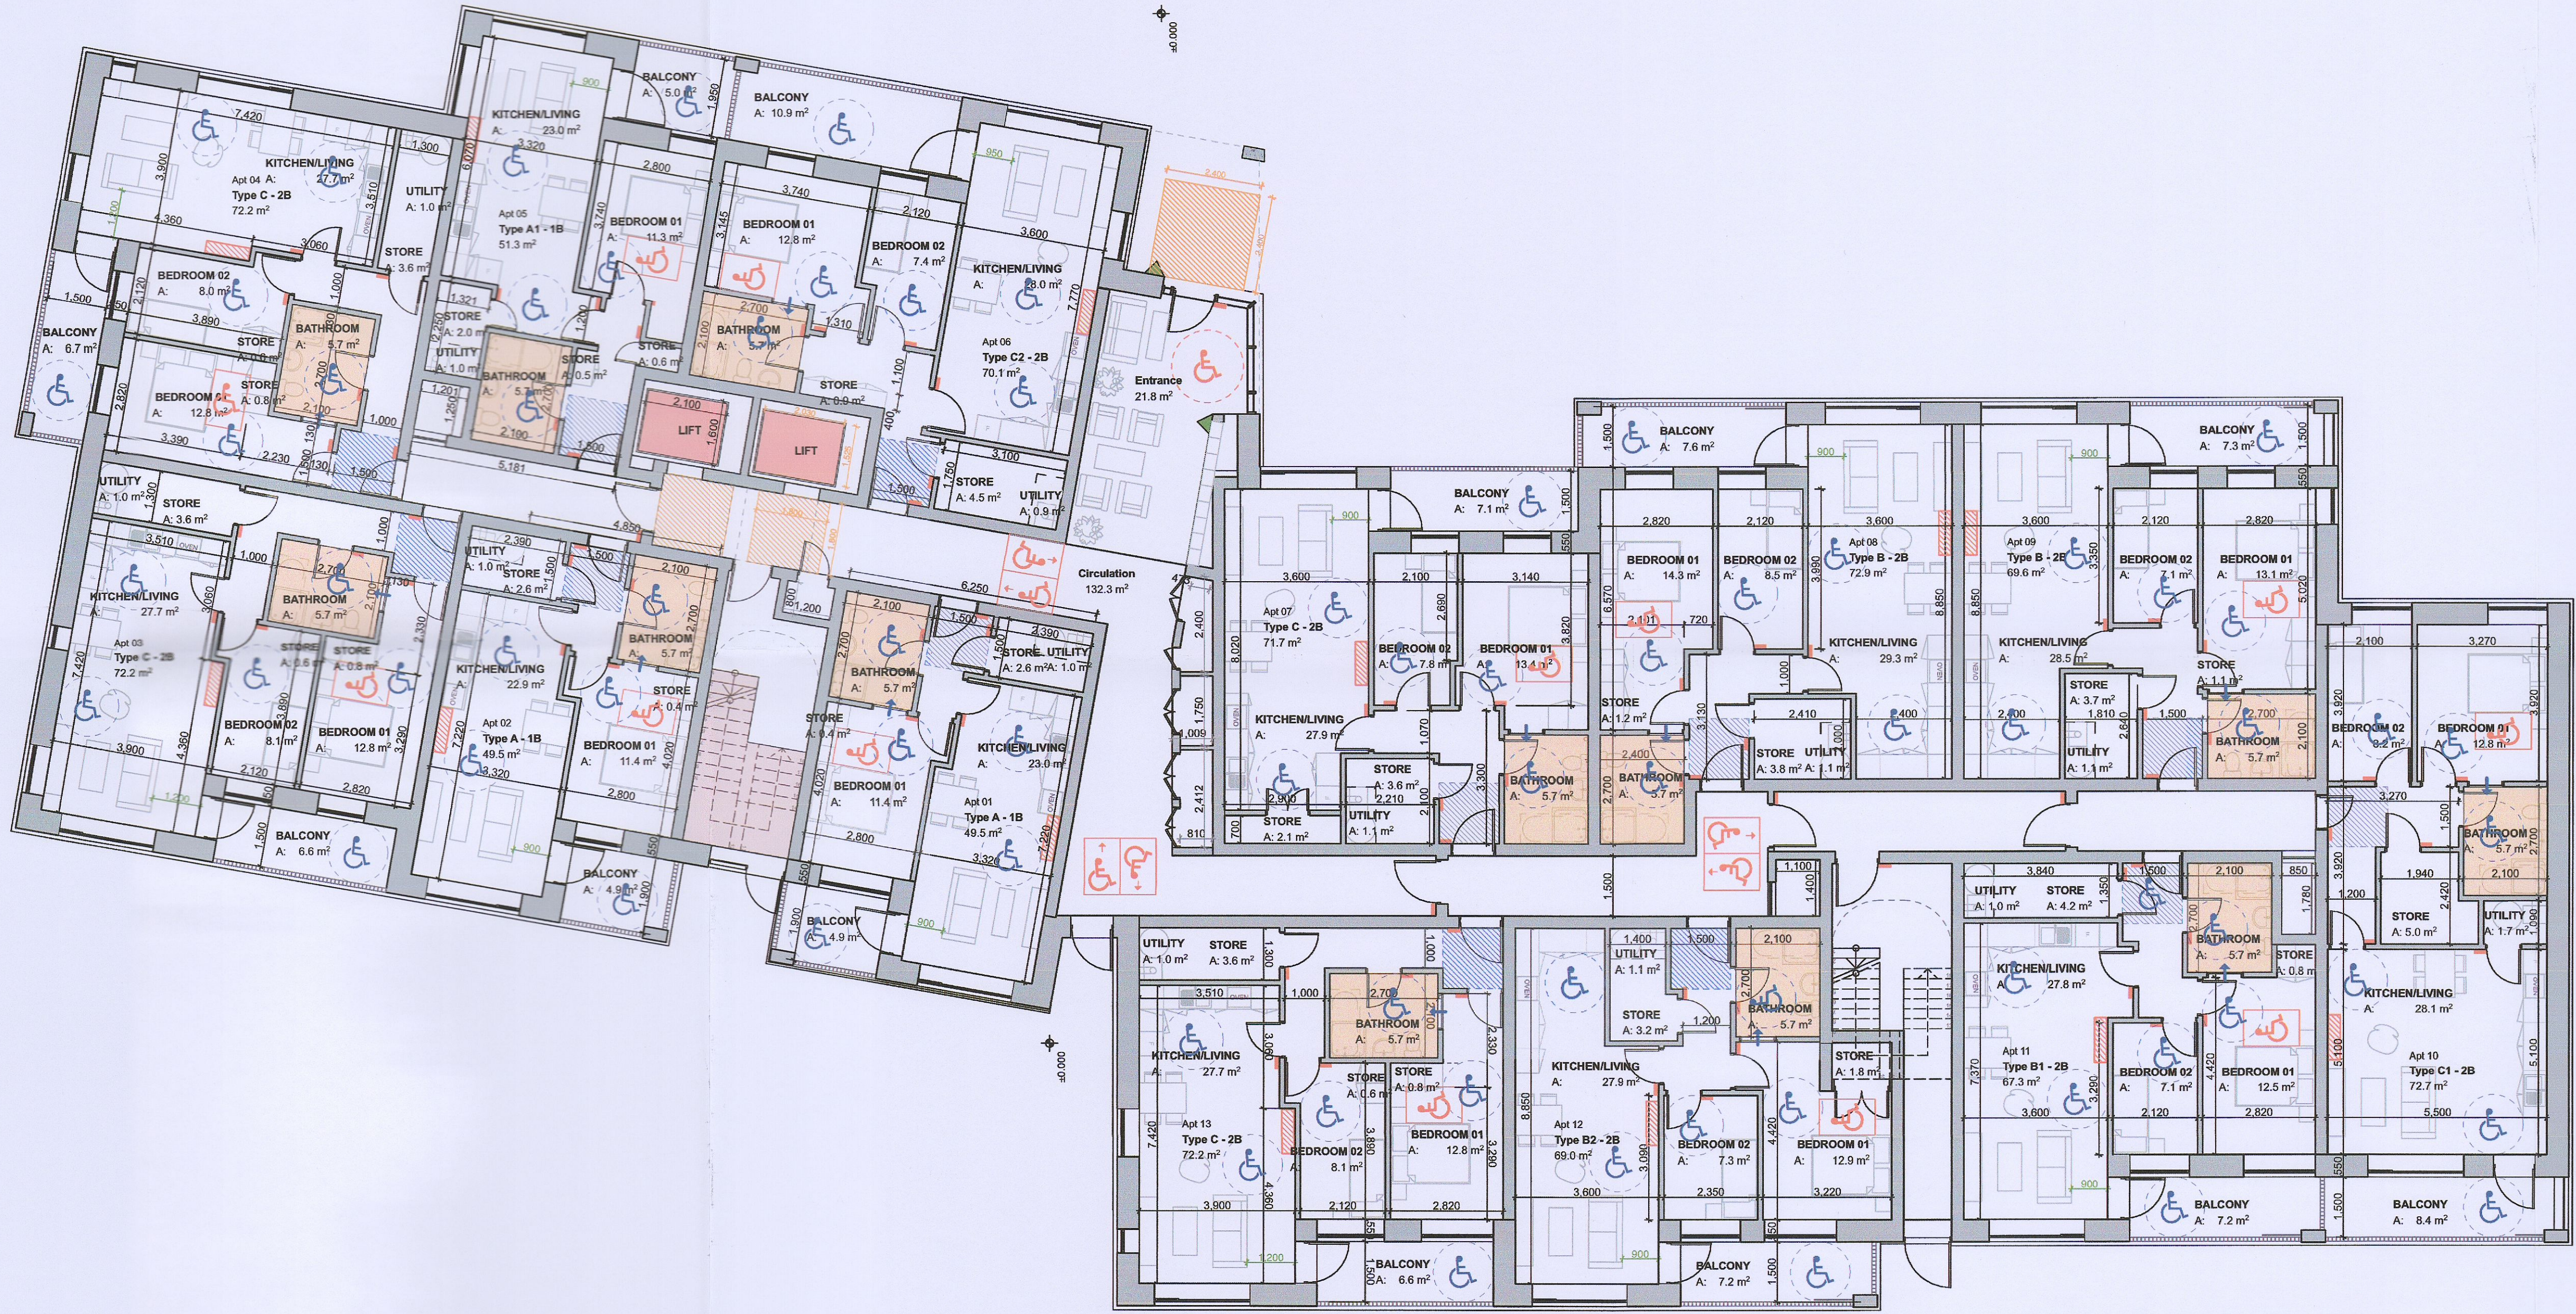

REVISION	STAGE	DATE	NOTES
PL-01	PLANNING	18/12/22	ADDITIONAL INFORMATION
PL-02	PLANNING	24/03/23	CLARIFICATION OF ADDITIONAL INFORMATION

NOTES:

Figured dimensions only to be taken from this drawing - All dimensions to be checked onsite. Discrepancies to be brought to the attention of this office before commencement of work.

0 1 2 3 4 5 6 7 8 9 10

pacstudio
ARCHITECTURE + ENVIRONMENTS

PAC Studio Limited t : + 353 1 453 0406
Tower 1, Fumbally Court w : www.pacstudio.ie
Fumbally Lane, D08PX95 e : info@pacstudio.ie

CLIENT: RIVERSIDE PROJECTS LIMITED	JOB NO: 2001
JOB TITLE: RATHCOOLE HOUSING TAY LANE RATHCOOLE COUNTY DUBLIN	DWG NO: RATH A2-30
DRAWING TITLE: PROPOSED GROUND FLOOR PLAN	REV NO: PL-02
STAGE: PLANNING	SCALE: 1:100 @ A1
AUTHOR: MC	DATE: 24/03/2023