


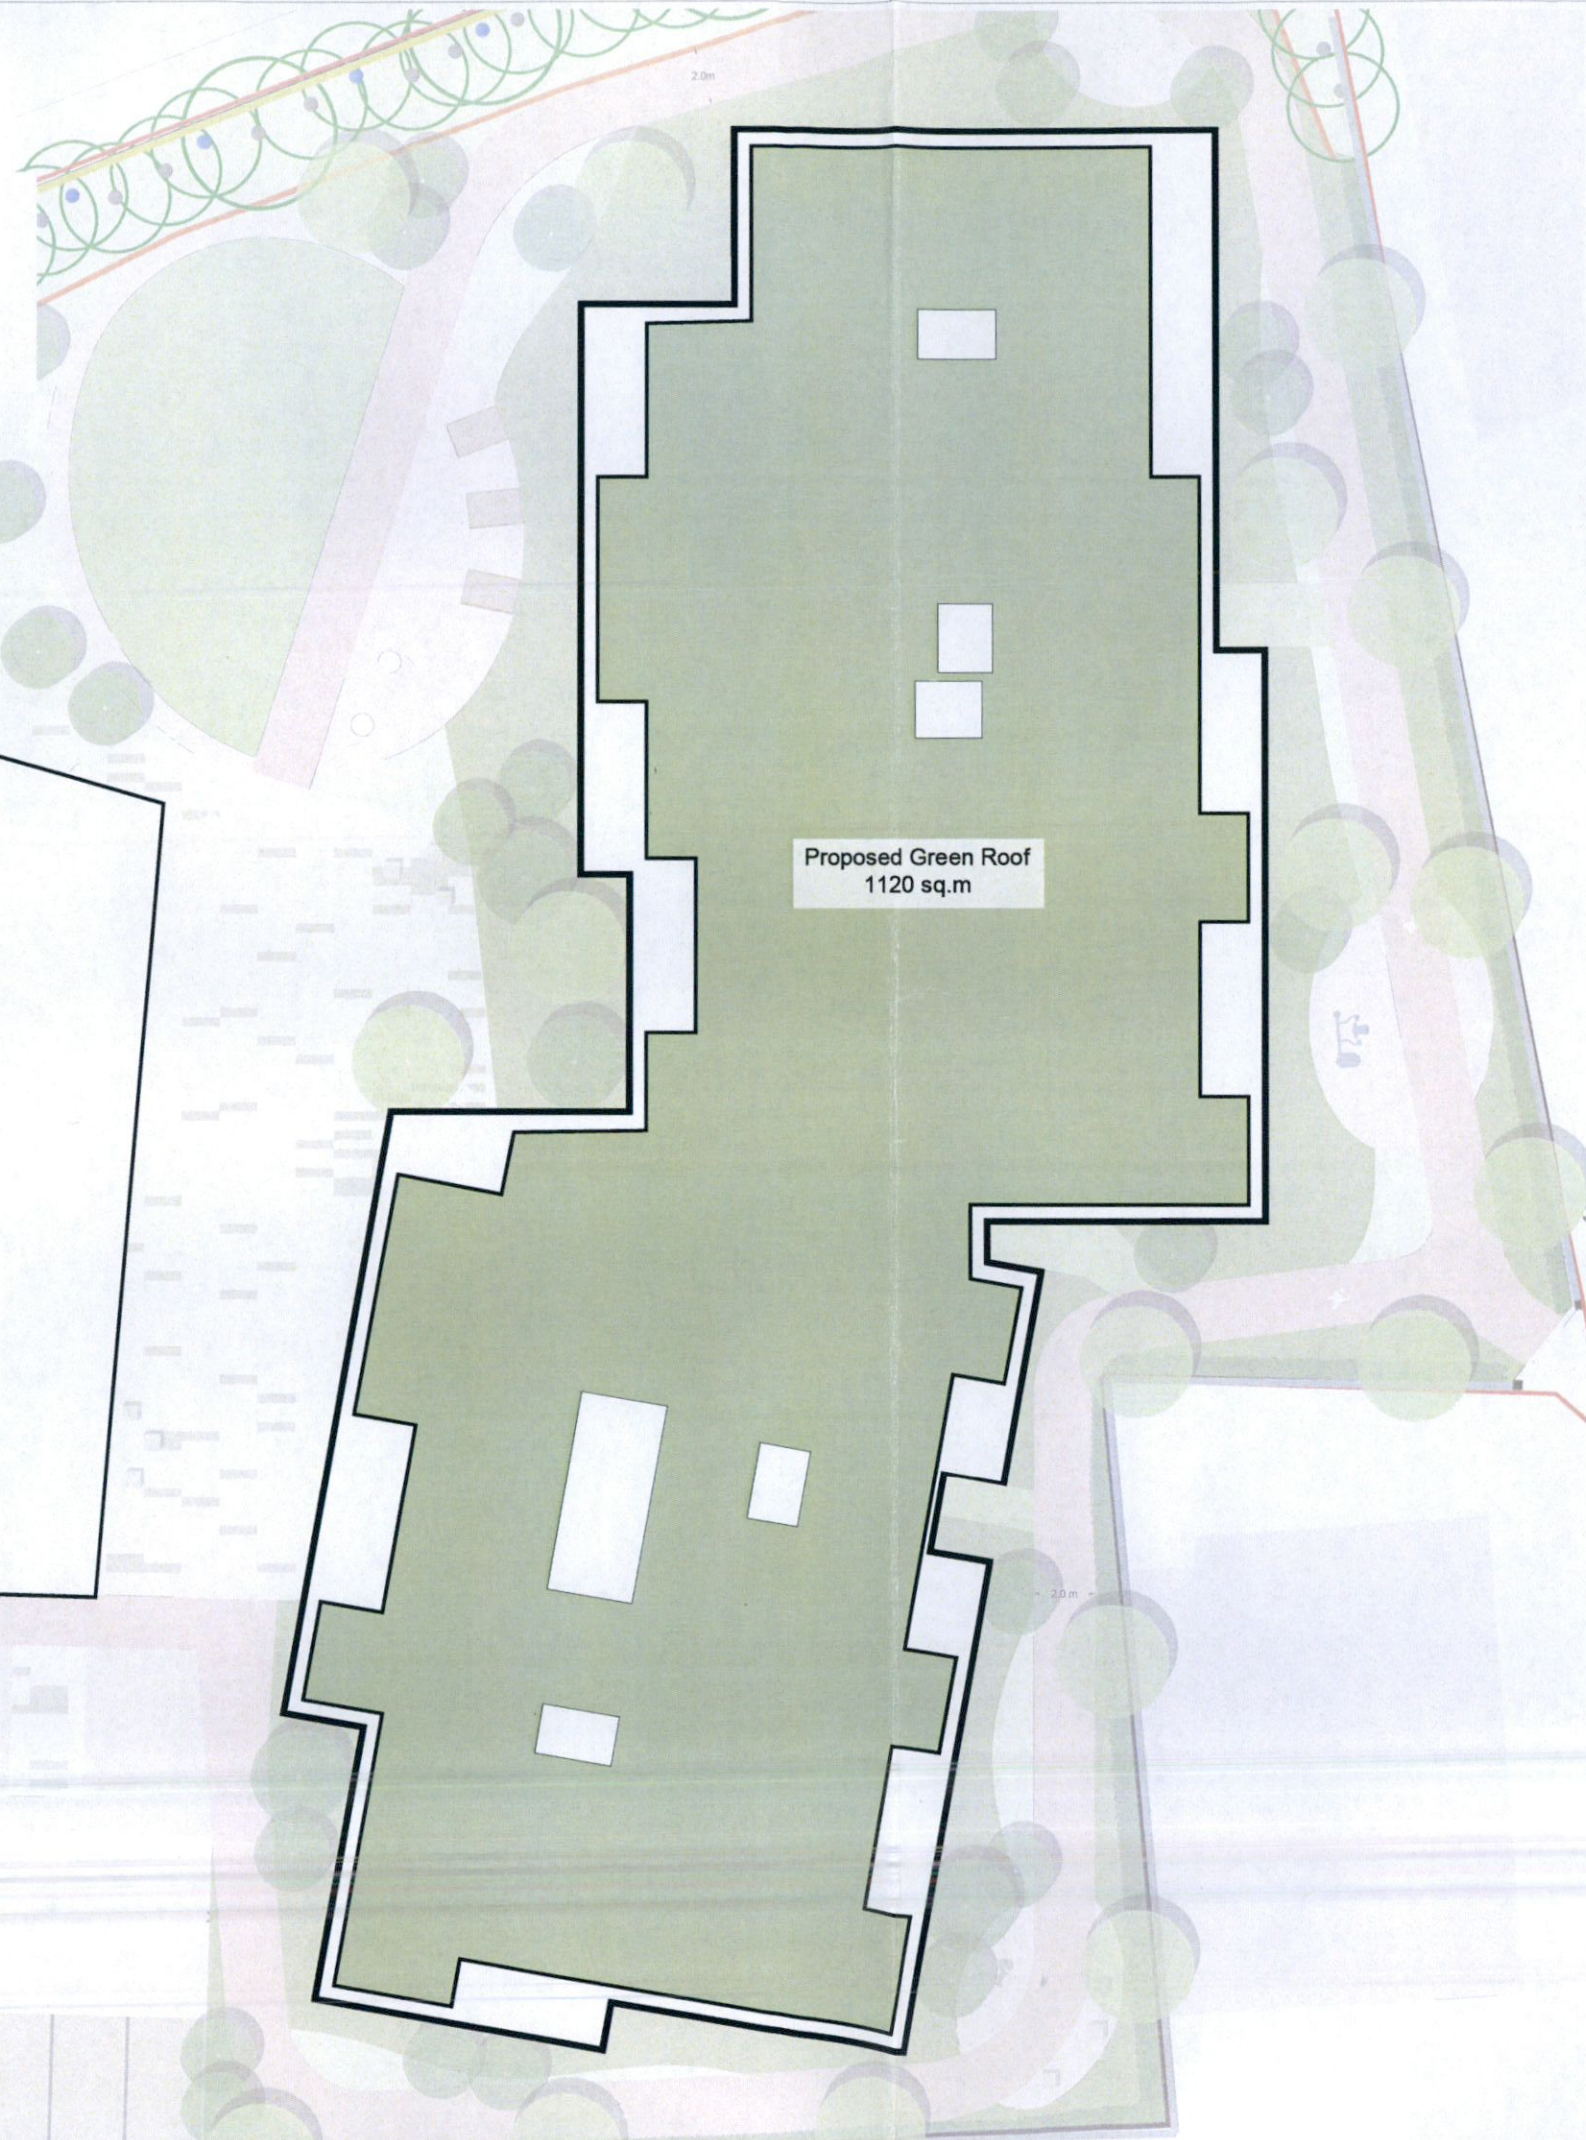


Green Roof Plan

sc 1:250


LEGEND

 Proposed Sedum Roof Gardens
(Green roofs as SuDS strategy - Refer to drainage drawings)




Proposed Green Roof
1120 sq.m

DETAIL 1 Extensive green roof standard detail sc 1/10

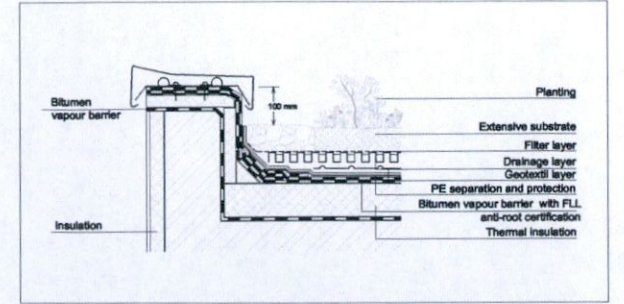

DETAIL 2 Soft landscape typologies for green roof standard detail sc 1/10

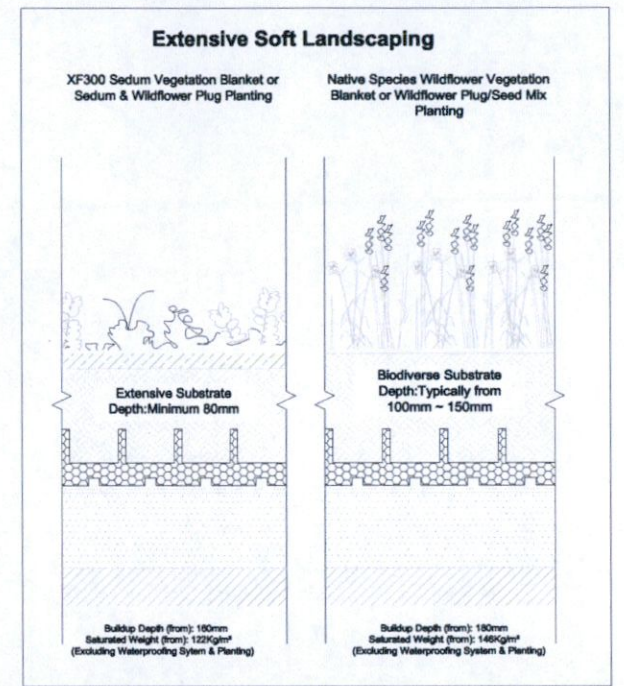

gannon + associates

+ 087 910 1600
+ info@gannonandassociates.ie
+ Terenure Enterprise Centre
17 Rathfarnham Road, D6W

H	23/03/2023	Issued for CFI	AP	JG
REV DATE	REVISION		DRAWN	CHECKED

CLIENT

Riverside Projects Limited

PROJECT TITLE

Tay Lane, Rathcoole Age-Friendly Development

PROJECT ARCHITECT

PAC studio
architecture + environments

SHEET TITLE

Green Roof Plan

SHEET NO.	SHEET SIZE
21149_CFI_LP_GRP	A3

SCALE	REVISION
1:250	H

STAGE	DATE
CFI	March 2023

