



PROPOSED FRONT ELEVATION
SCALE 1:100

PROPOSED REAR ELEVATION
SCALE 1:100

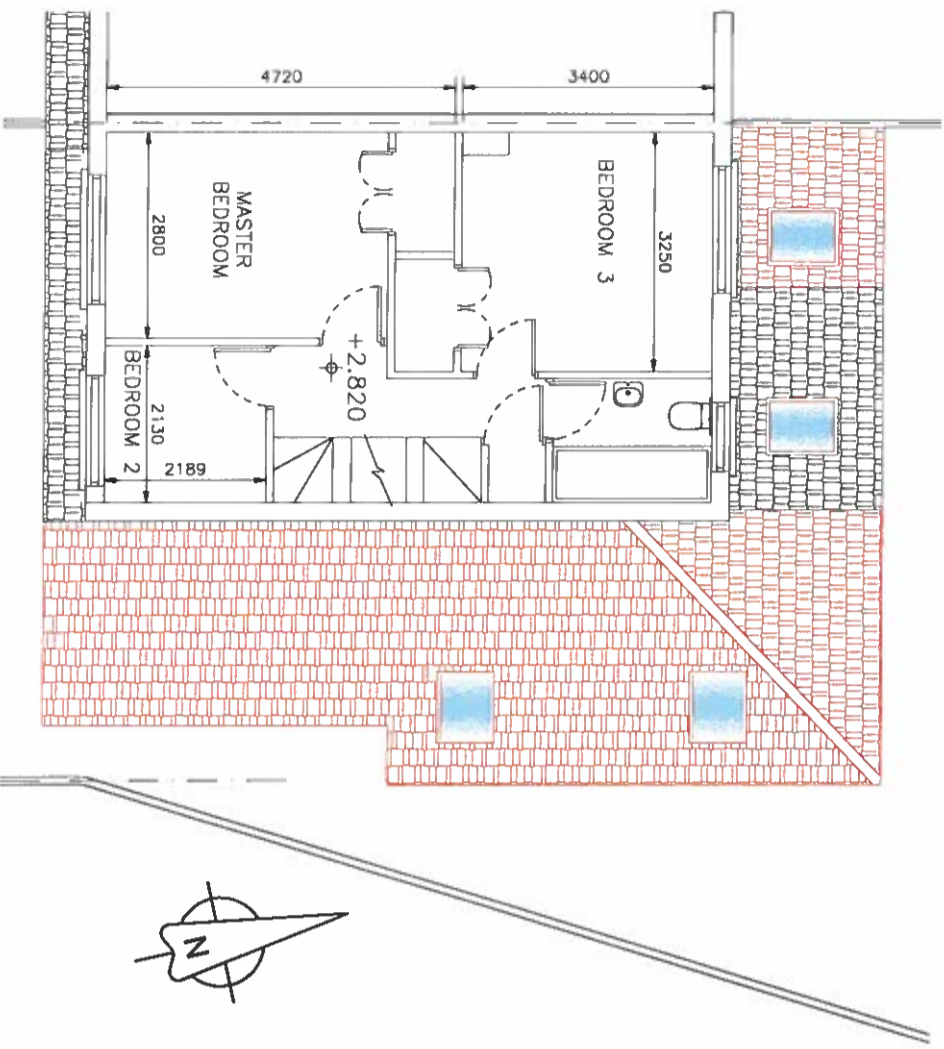

PROPOSED FIRST FLOOR LAYOUT
SCALE 1:100

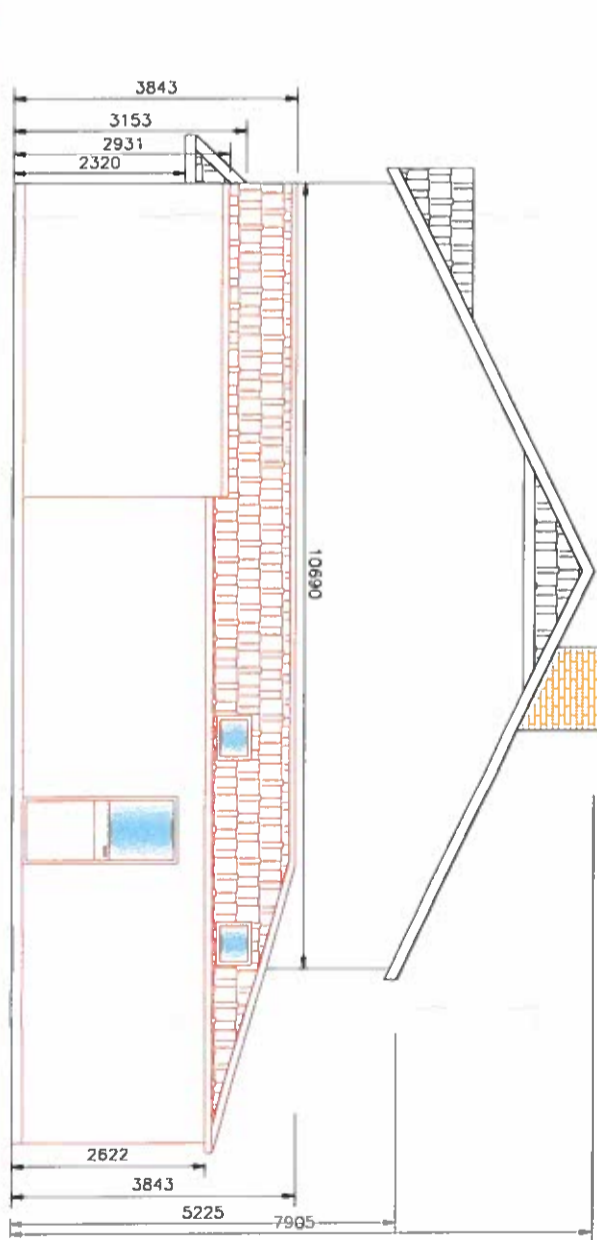

PROPOSED SIDE ELEVATION
SCALE 1:100

LEGEND

	EXISTING WALL
	PROPOSED NEW WORKS

NOTES:
THIS DRAWING AND ALL DESIGN HEREON IS THE COPYRIGHT OF THE CONSULTANTS AND MUST NOT BE REPRODUCED WITHOUT THEIR WRITTEN CONSENT.
ALL DRAWINGS REMAIN THE PROPERTY OF THE CONSULTANTS.
DIMENSIONS SHOWN ON THIS DRAWING ARE TO BE TAKEN FROM THIS DRAWING.
ALL DIMENSIONS TO BE CHECKED ON SITE.
CONSULTANTS TO BE ADVISED OF ANY DISCREPANCIES BEFORE WORK COMMENCES.

PLANNING COMPLIANCE

DraftCAD Ltd.
Planning & Design

24 Glen Canyon Way, The (01) 910434
47 Earlsfort Road, Dublin 6
Email: info@draftcad.com

Client: **LORRAINE O'BRIEN**
Project Title: **47 EARLSFORT ROAD LUCAN CO. DUBLIN**
Drawing Title: **PROPOSED FIRST FLOOR AND FRONT, REAR & SIDE ELEVATIONS**

Scale: 1:100	Date: JAN, 2022
Drawn: TOR	Chkd: TOR
Job Number: 1121	Drawing Number: C01
Drawing Status: COMPLIANCE	Revision: PC