




1 PROPOSED GROUND FLOOR PLAN
SCALE 1 : 100

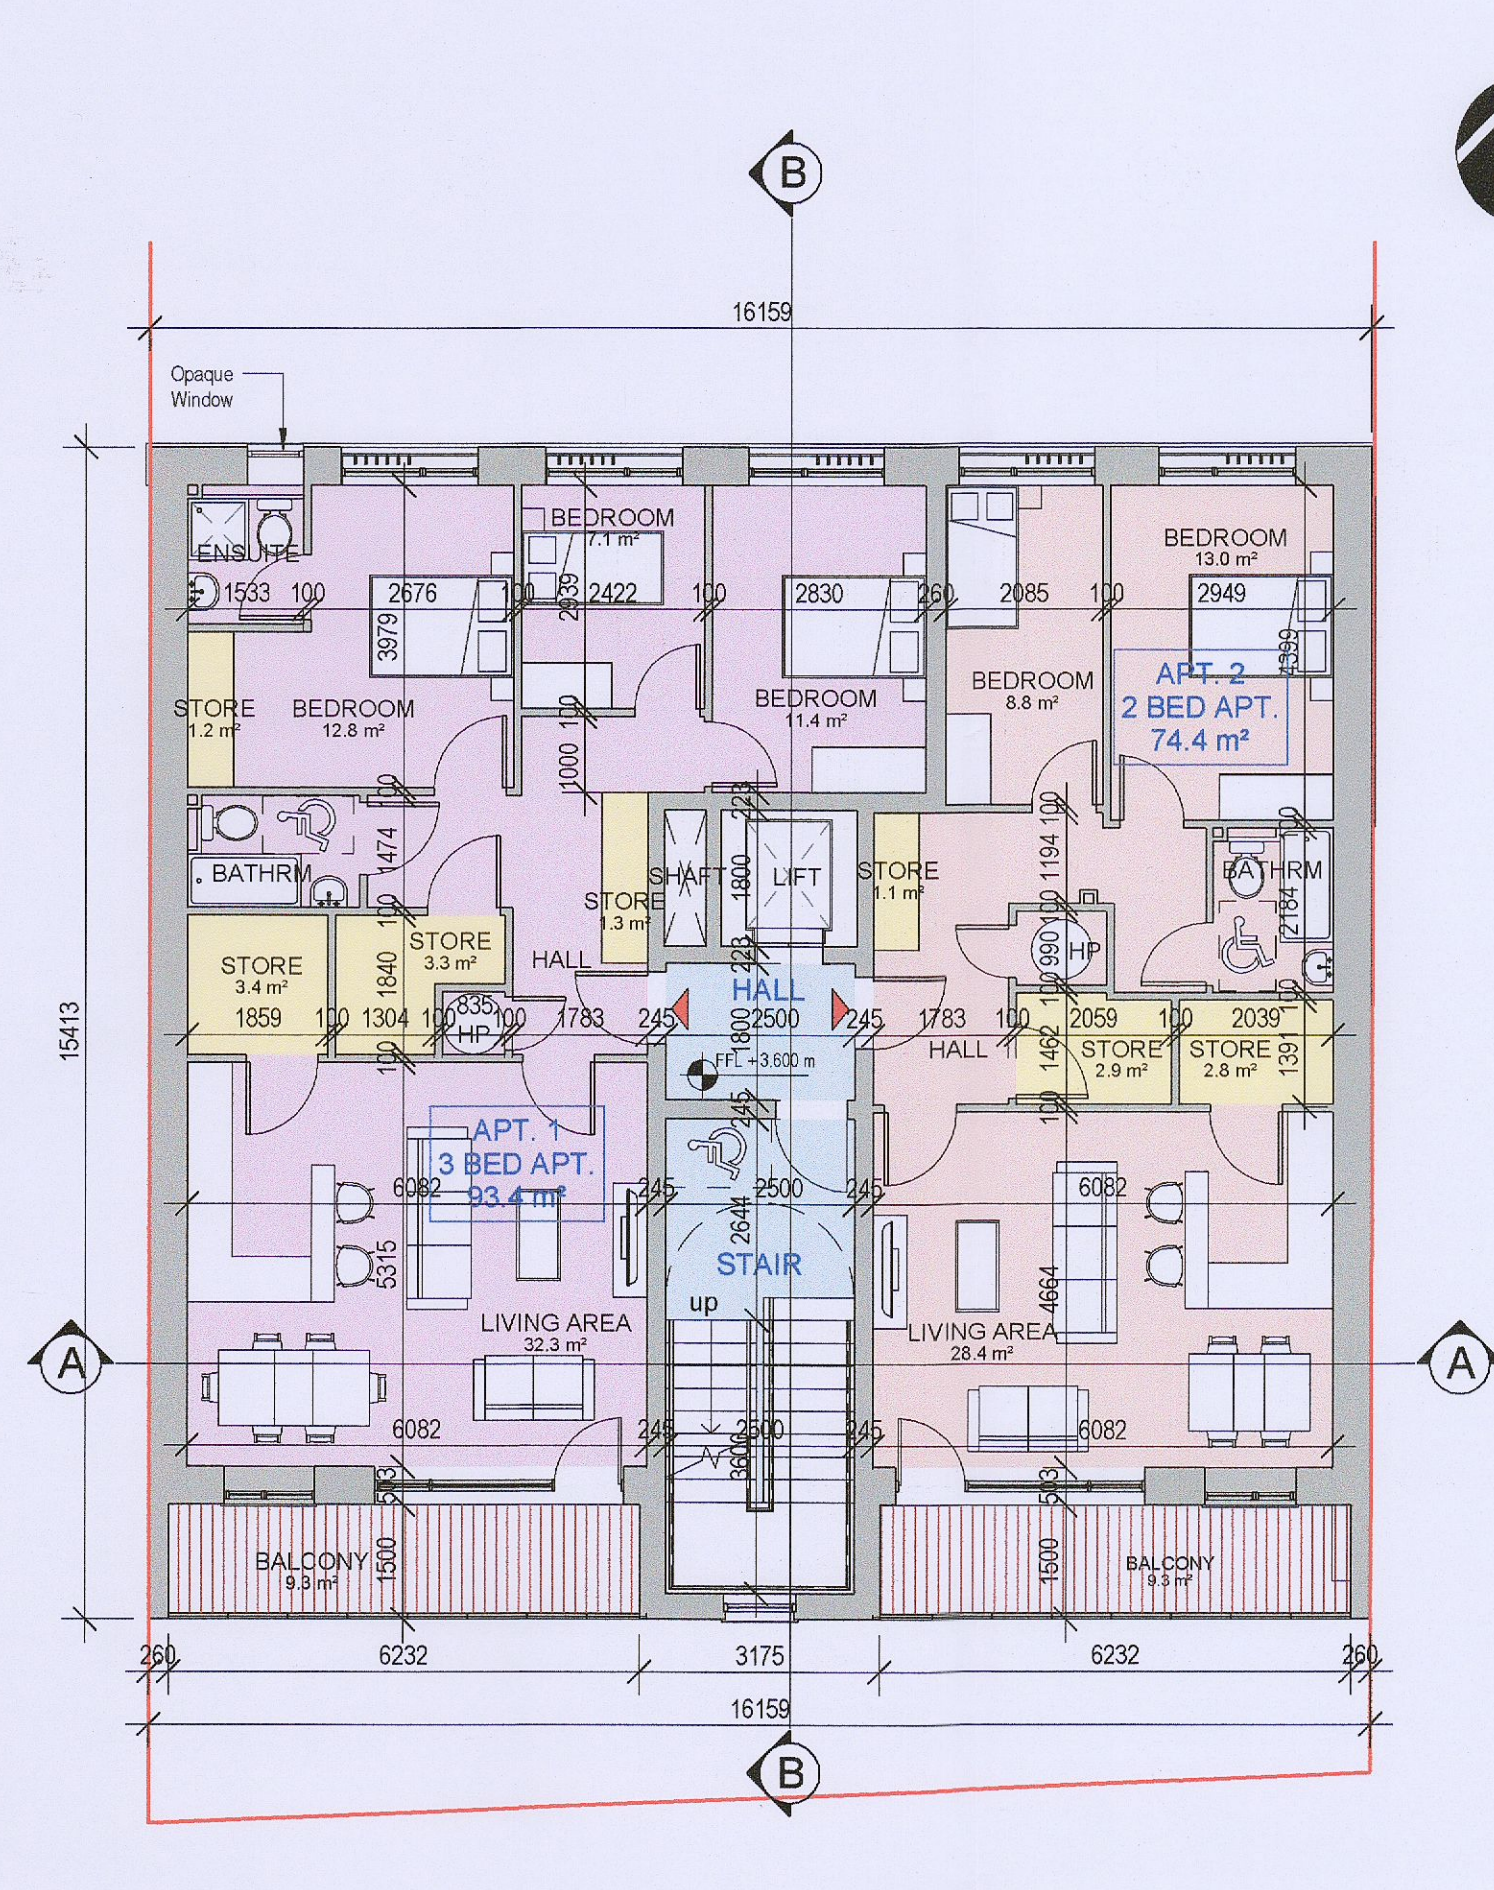


2 PROPOSED FIRST FLOOR PLAN
SCALE 1 : 100

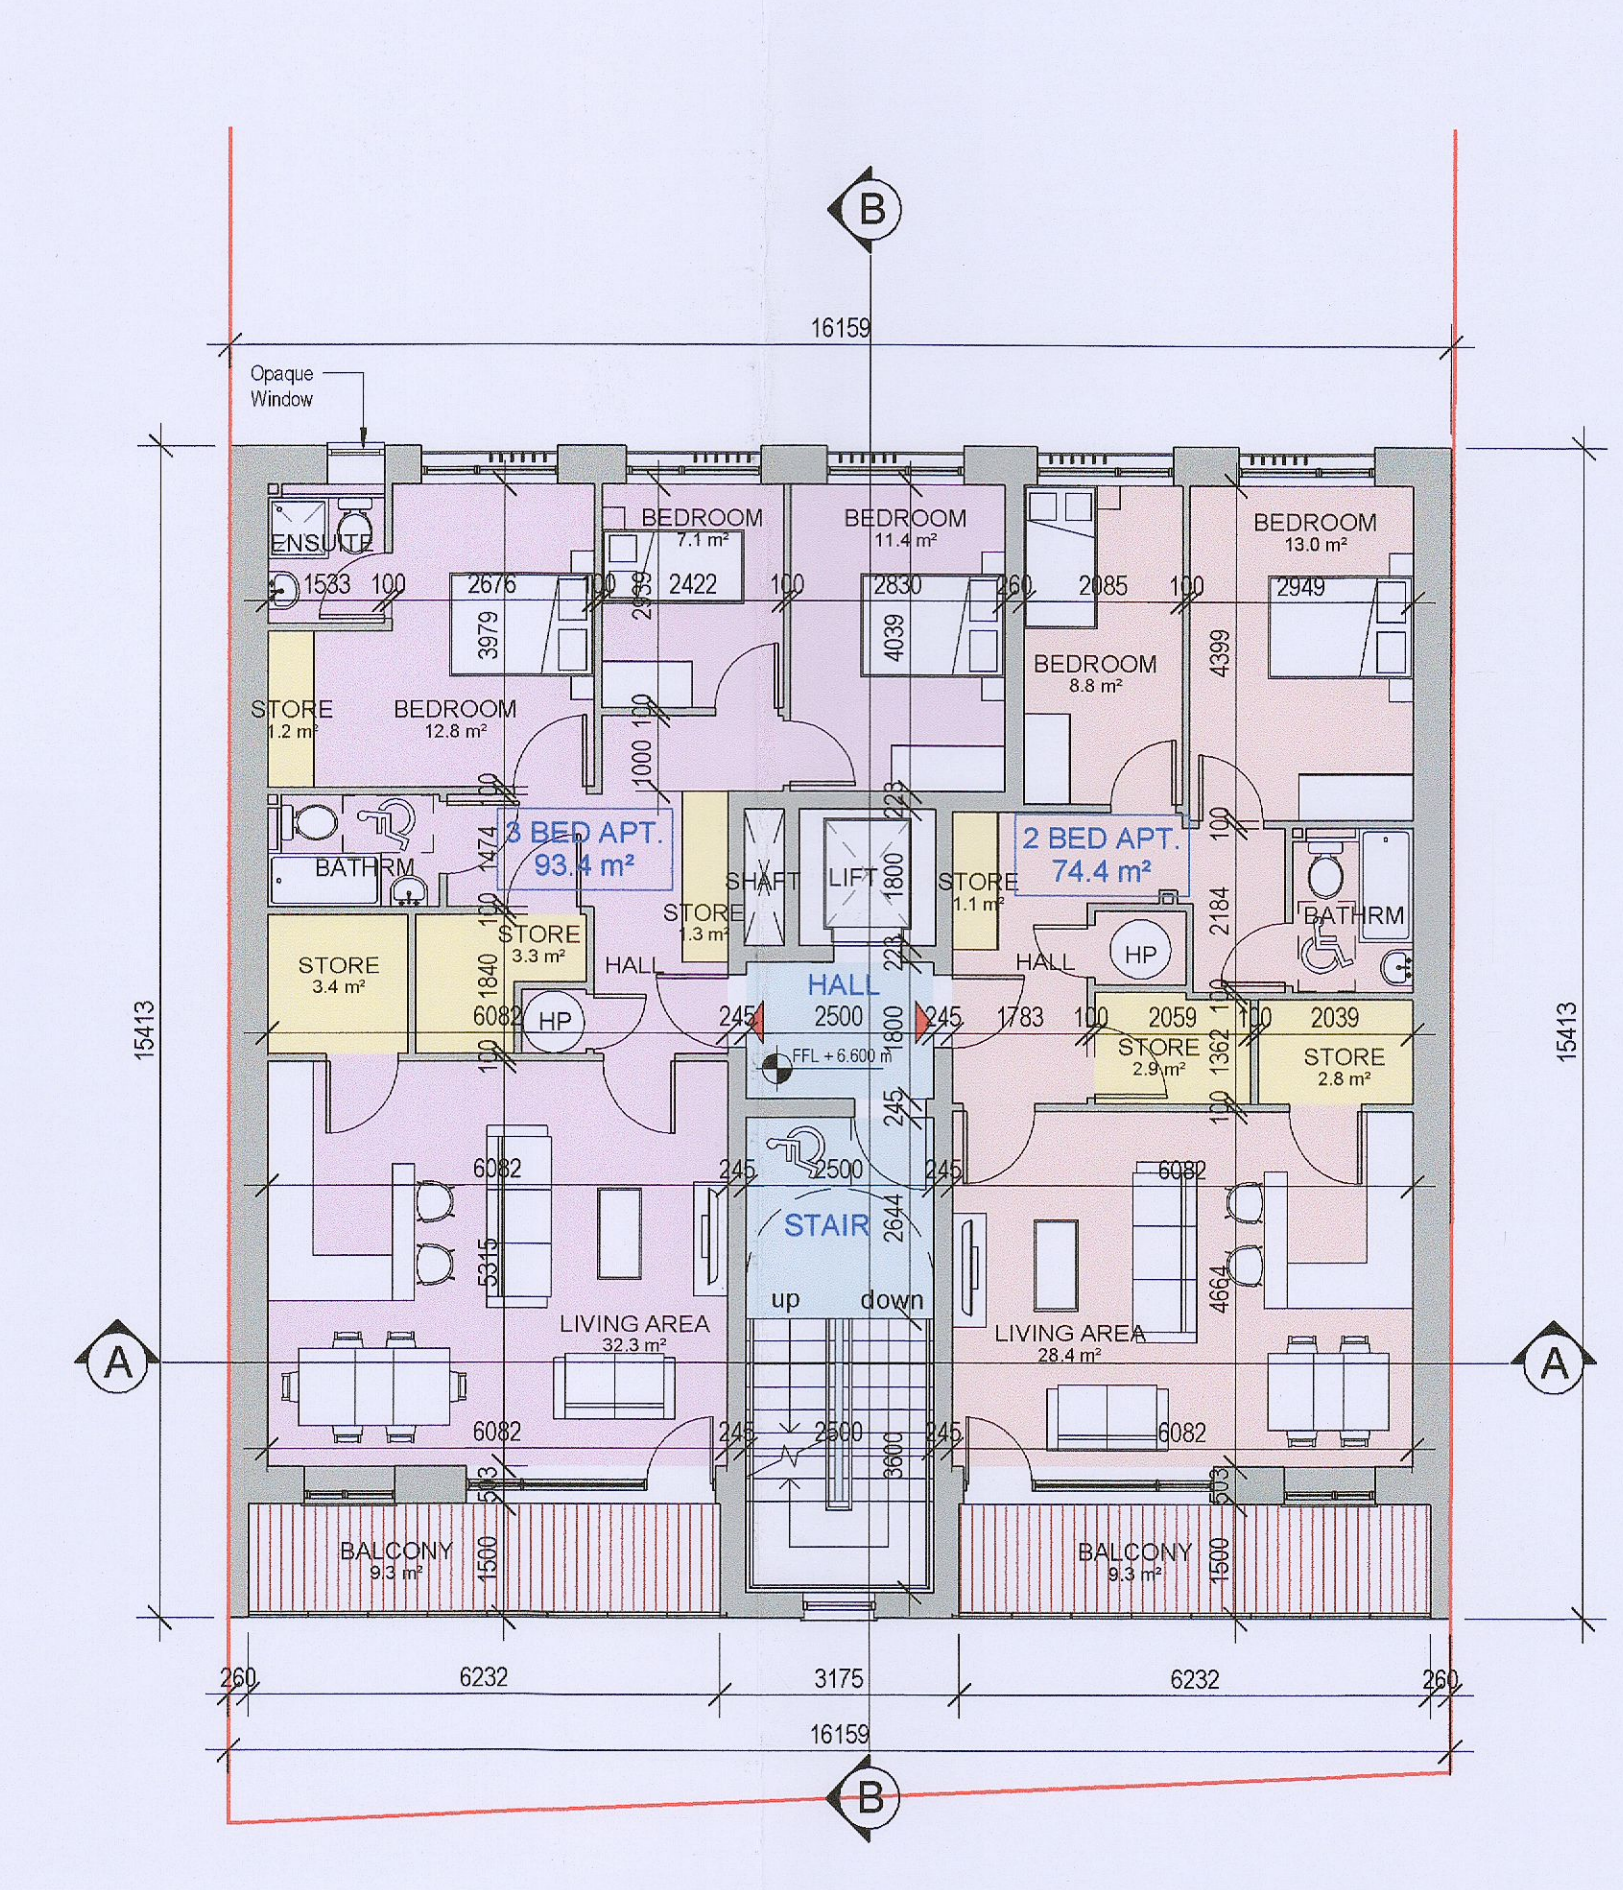

3 PROPOSED SECOND FLOOR PLAN
SCALE 1 : 100

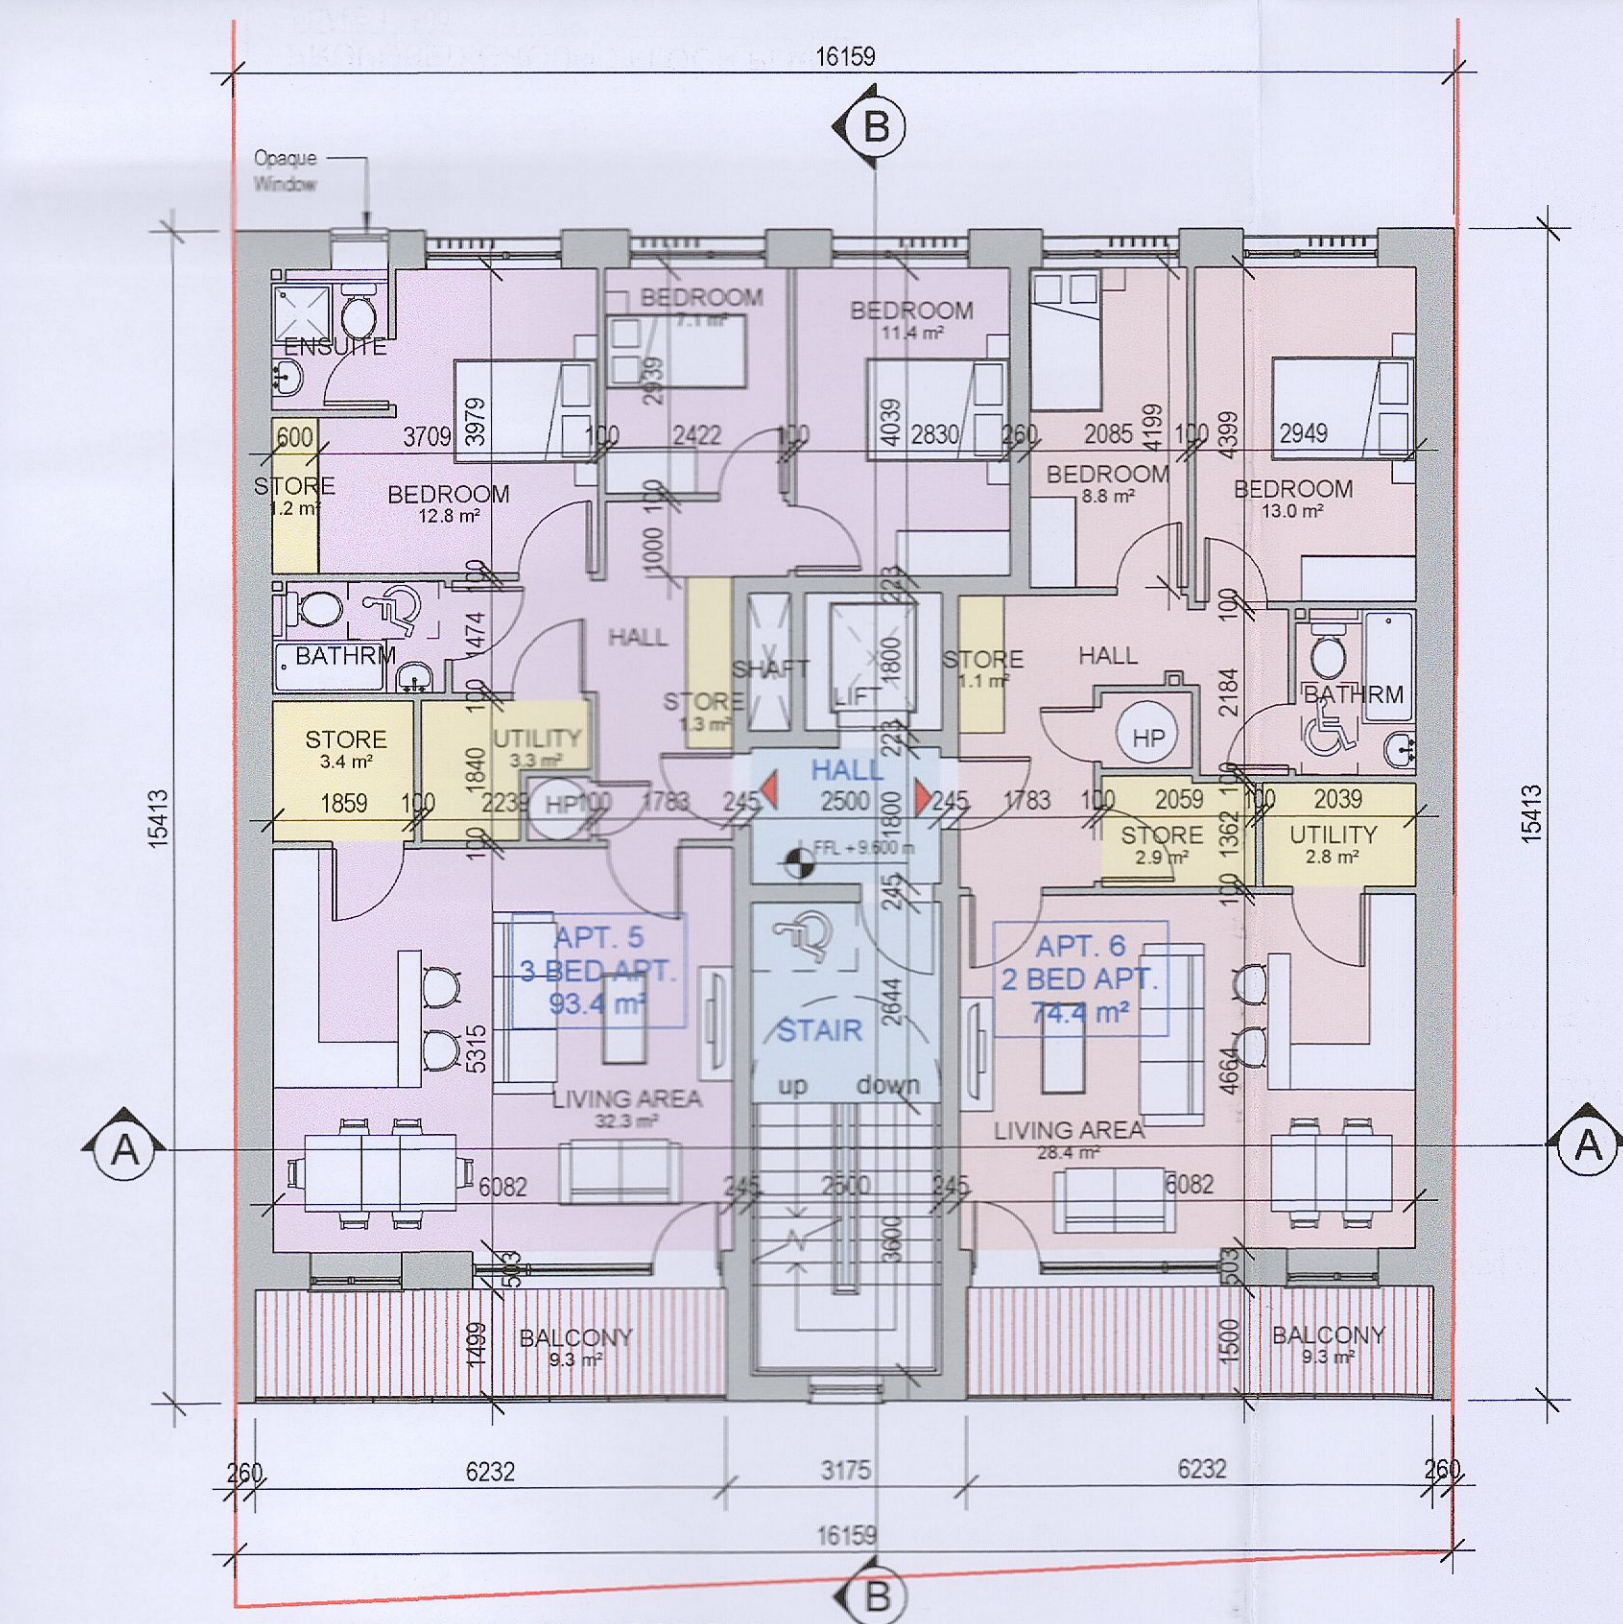

4 PROPOSED THIRD FLOOR PLAN
SCALE 1 : 100

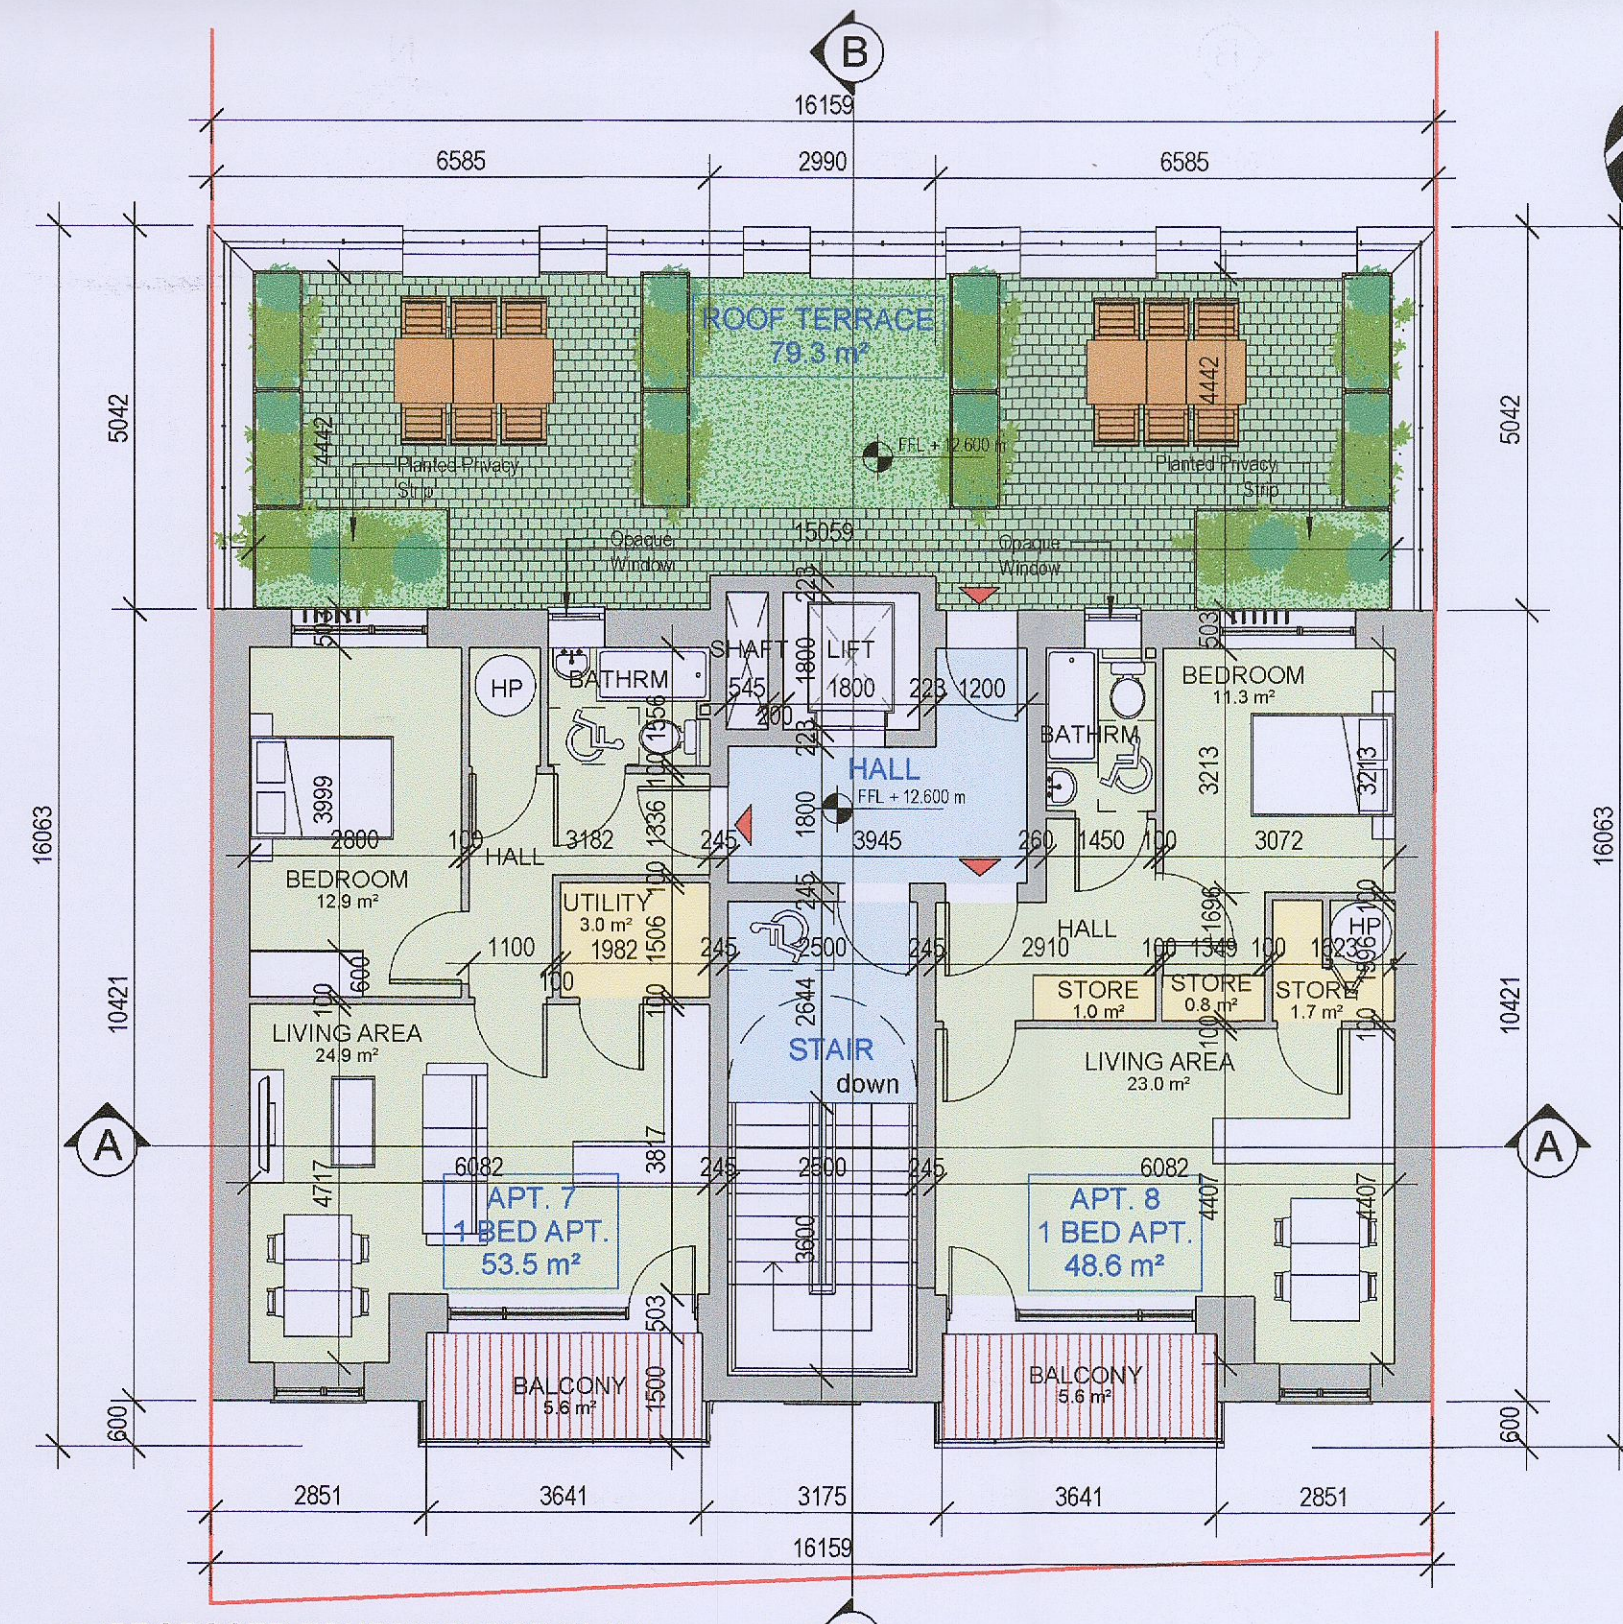

5 PROPOSED FOURTH FLOOR PLAN
SCALE 1 : 100

BUILDING LEGEND

- 1 BED APT.
- 2 BED APT.
- 3 BED APT.
- HALL
- RETAIL UNIT
- CORRIDOR
- ROOF TERRACE
- PLANTROOM
- STAIR

ACCOMMODATION SCHEDULE

1 BED APARTMENT	-	2 NO.
2 BED APARTMENT	-	3 NO.
3 BED APARTMENT	-	3 NO.
TOTAL NO. OF APARTMENTS	-	8 NO.

NOTES:
© This drawing is copyright. Figured dimensions only to be taken from this drawing. All dimensions to be checked on site. Module Design Ltd to be informed of any discrepancies before work proceeds.

REV	DATE	DESCRIPTION	ISSUED

CLIENT NAME: ALAN & MONICA HOLMES		
DRAWN: ZE	CHECKED: MON	PAGE SIZE A1
DRAWING NO. PTW - MD - ZZ - 00 - DR - A - P2002		
Project Originator Level Location Type Role Number		

PROJECT NAME PROPOSED MIXED USE DEV. AT PAINTWORLD, 1-2 BALLYMOUNT ROAD LOWER, DUBLIN 12			
DRAWING TITLE PROPOSED FLOOR PLANS			
PROJECT NO. 21122	DATE January 2022	SCALE 1 : 100	REV

MODULE
ARCHITECTURE | DESIGN | PROJECT MANAGEMENT
1st Floor, 2 Chapel Hill, Lucan, Co. Dublin
t: +353 1 532 6078 e: hello@module.ie w: www.module.ie

STATUS
ADDITIONAL INFORMATION
REG. REF. SD22A/0406