


Existing hipped end roof changed to a half hipped gable end roof with new window to the gable wall. Wall and roof finishes to match existing.


3 New velux rooflight to the front elevation.

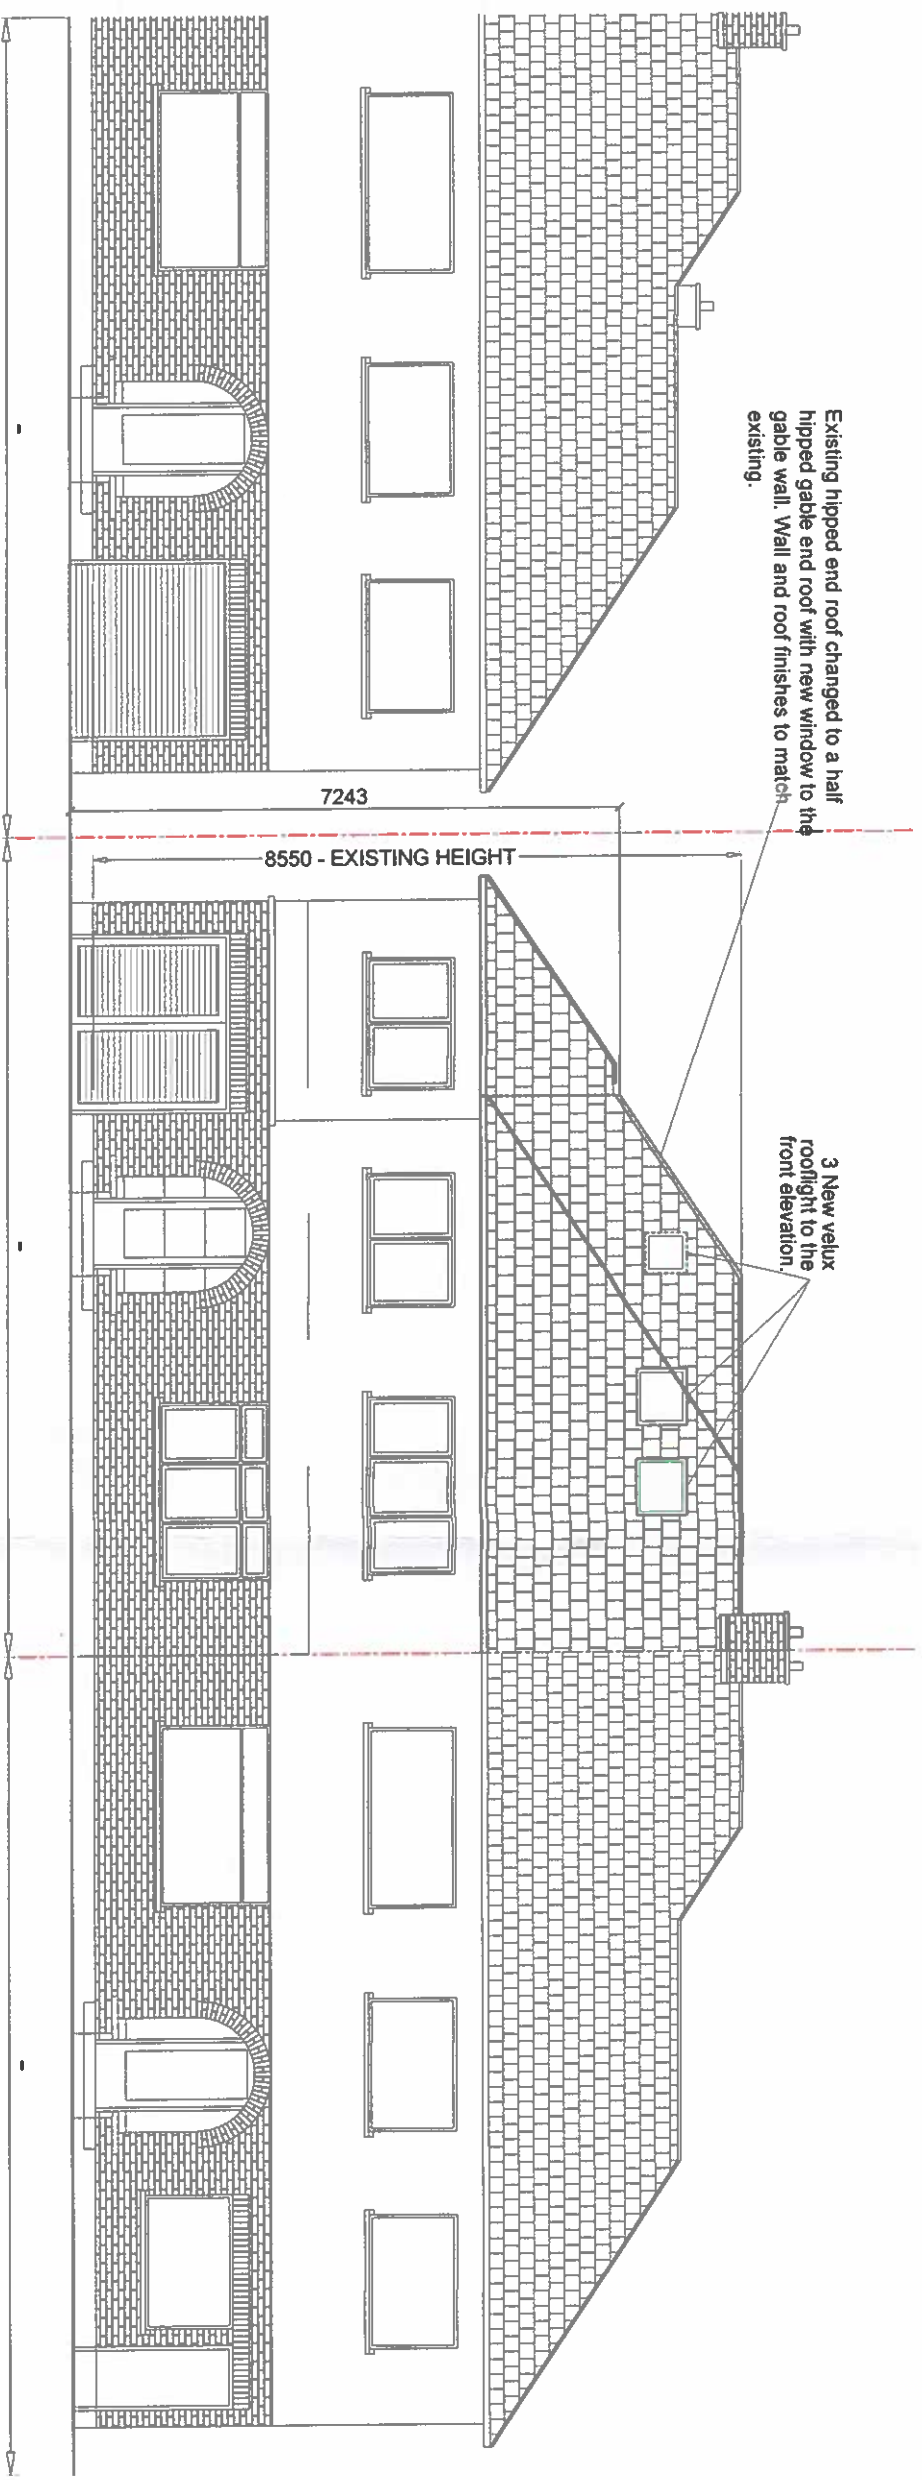

EXISTING FRONT ELEVATION

Proposed rear dormer roof and new window to the rear elevation. External walls to have zinc cladding finish and zinc clad flat roof.

Existing hipped end roof changed to a half hipped gable end roof with new window to the gable wall. Wall and roof finishes to match existing.

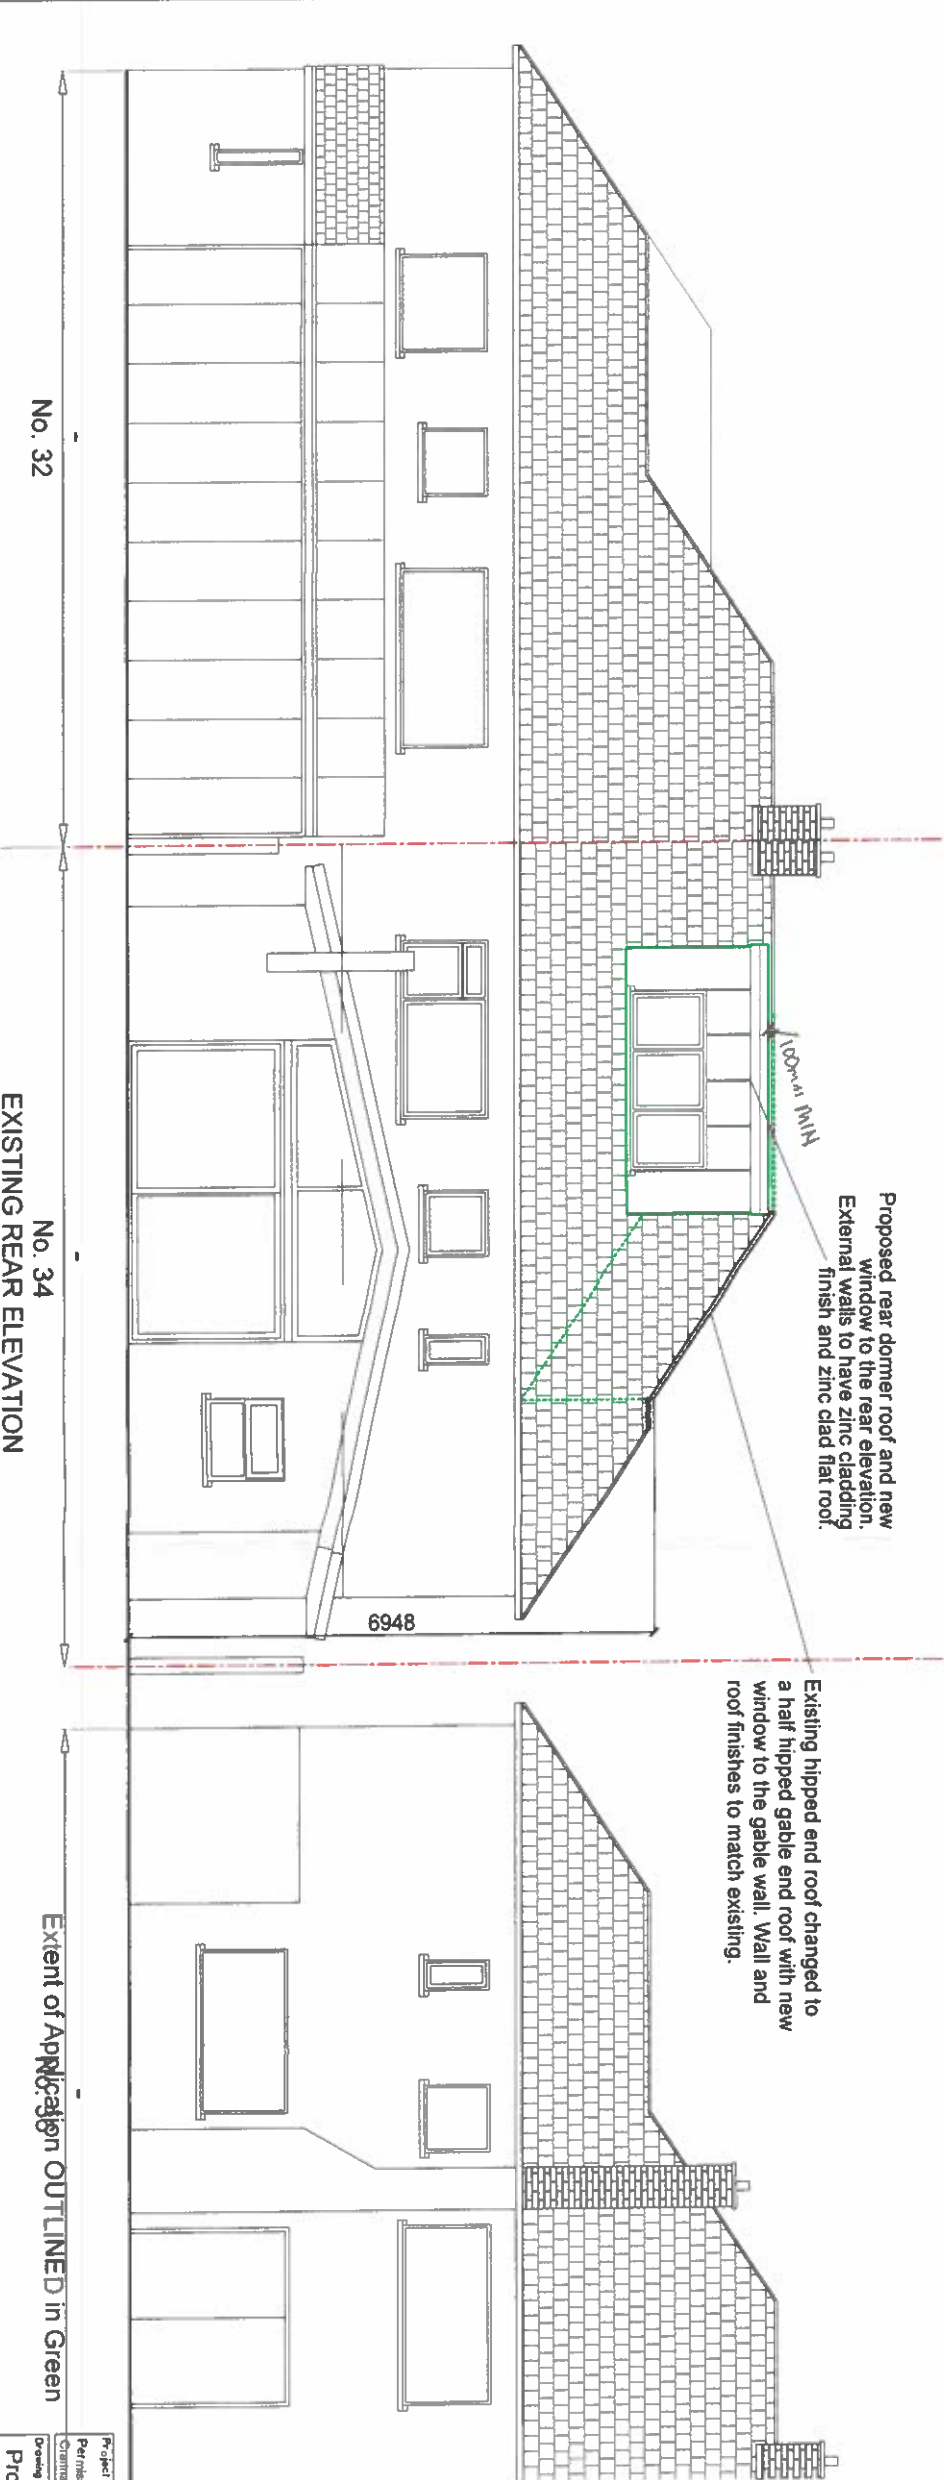

EXISTING REAR ELEVATION

Extent of Application OUTLINED in Green

Note: No scaled measurements to be taken from this drawing, all dimensions to be checked on site. Scales are indicative only and can vary with different printing and photocopying methods. This is not a construction document. Reproduction and distribution without written permission is prohibited.

Project		Permit Application for an Alter. Extension to No. 34	
Drawing Title		Carrigrohane, Rathfarnham, Dublin 14	
Job No.		22.15	
Drawing No.		PL-006	
Rev. No.		1	
Rev. Date		Dec 2022	
Scale		1:100	
Date		Dec 2022	
Drawn by		Ian Furlong	
Checked by		CMA	

Drawings prepared by  
**Ian Furlong**  
**DESIGN & DRAFTING SERVICES**  
 Ayle Cappanville,  
 County Tipperary  
 Phone: 086 3060782  
 E-Mail: ianfurlong\_5@hotmail.com  
 ianfurlong\_5@hotmail.com